


**PLAN VIEW**

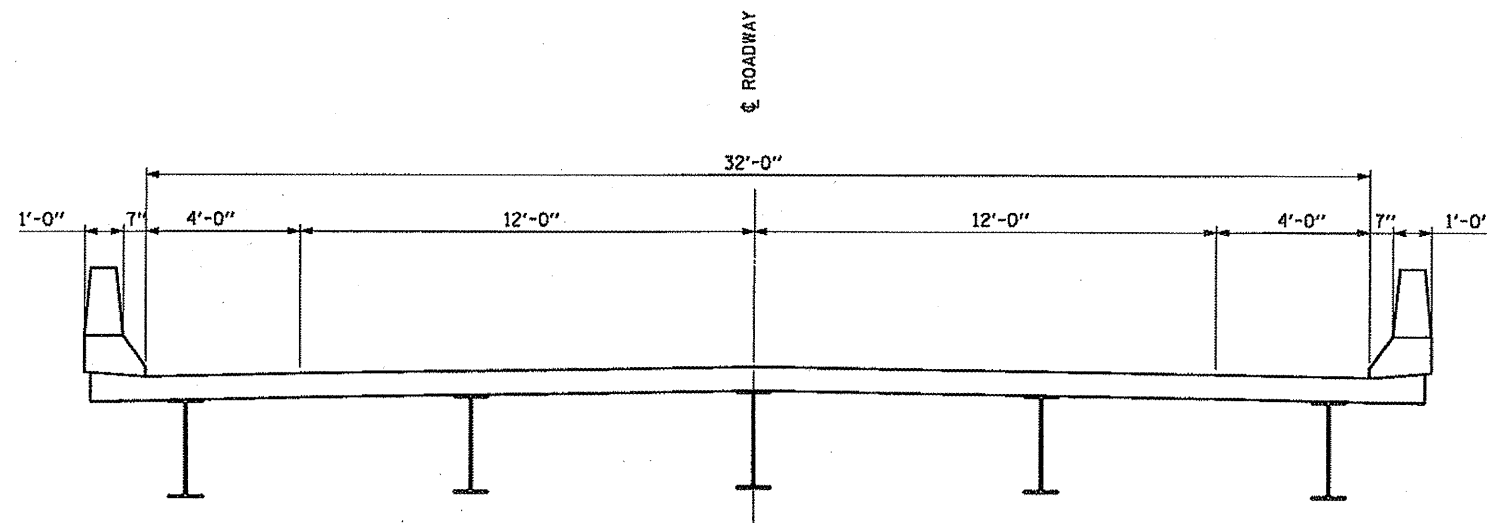


**TYPICAL SECTION THRU BRIDGE [A-A]**

**TOTAL BILL OF MATERIAL**

ITEM	UNIT	TOTAL
CONCRETE SEALER	SQ FT	11,394

BRIDGE #003 0016  
SECTION (3-2)-1HBR

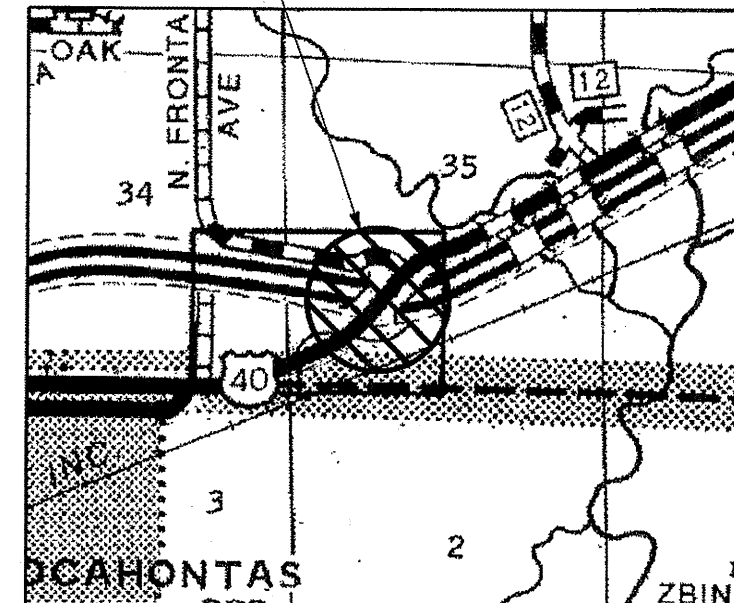

**LOCATION MAP**

FILE NAME = P:\18E2166-1\Design\Plans\B5 - SN003-0016.dgn	USER NAME = #USER*	DESIGNED - JAH	REVISED -
		DRAWN - JAH	REVISED -
		CHECKED - WJS	REVISED -
		DATE - 11-2-10	REVISED -
PLOT SCALE = 40,0000' / IN.			
PLOT DATE = 12/7/2010			

**STATE OF ILLINOIS  
DEPARTMENT OF TRANSPORTATION**

**BRIDGE #003-0016 CARRYING US RT. 40 OVER I-70  
PLAN & SECTION VIEWS**

F.A.P. RTE.	SECTION	COUNTY	TOTAL SHEETS	SHEET NO.
VAR	*	BOND	19	6
CONTRACT NO. 76E41				

SCALE: SHEET NO. OF SHEETS STA. TO STA.

FED. ROAD DIST. NO. ILLINOIS FED. AID PROJECT  
DISTRICT 8 BRIDGE DECK 2011-1