


PLAN VIEW

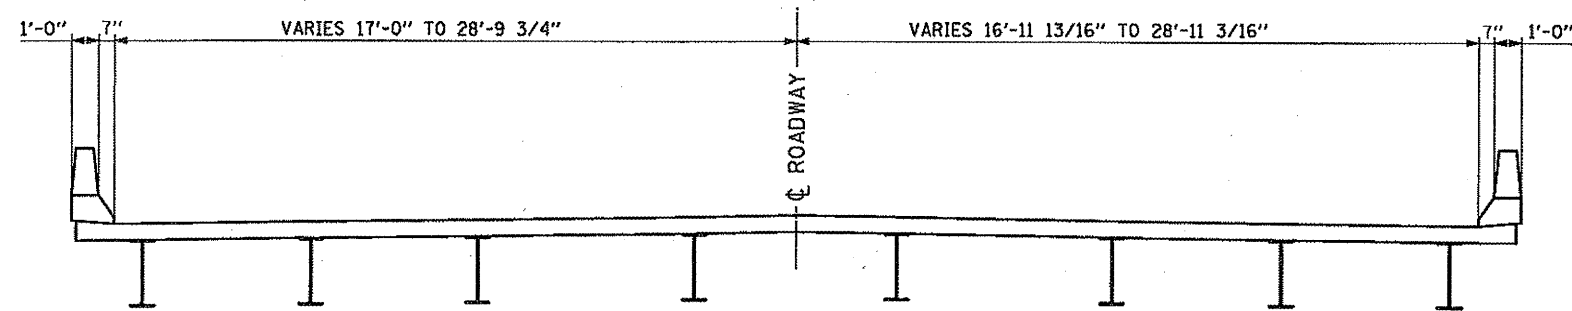


TYPICAL SECTION THRU BRIDGE [A-A]

TOTAL BILL OF MATERIAL

ITEM	UNIT	TOTAL
CONCRETE SEALER	SQ FT	9,030

BRIDGE #003 0057
SECTION 139 BR

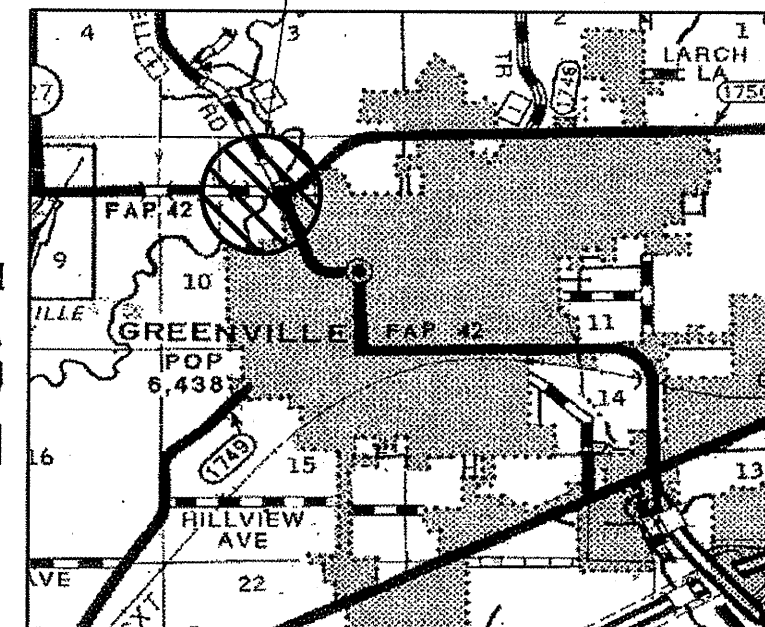

LOCATION MAP

FILE NAME = P:\10E2166-1\Design\Plans\16 - SN003-0057.dgn	USER NAME = *USER*	DESIGNED - JAH	REVISED -	STATE OF ILLINOIS DEPARTMENT OF TRANSPORTATION	BRIDGE #003-0057 F.A.P. ROUTE 42 (IL RTE'S 127 & 140) OVER EAST FORK OF SHOAL CREEK PLAN & SECTION VIEWS	F.A.P. RTE.	SECTION	COUNTY	TOTAL SHEETS	SHEET NO.
PLOT SCALE = 40,0000' / IN.	CHECKED - WJS	REVISED -	VAR				BOND	19	16	
PLOT DATE = 12/18/2018	DATE - 11-2-10	REVISED -				CONTRACT NO. 76E41		FED. ROAD DIST. NO.	ILLINOIS FED. AID PROJECT	
						SCALE:	SHEET NO. OF SHEETS STA. TO STA.	DISTRICT 8 BRIDGE DECK 2011-1		