

**INDEX OF SHEETS**

- 1 COVER SHEET
- 2 GENERAL NOTES
- 3 SUMMARY OF QUANTITIES
- 4 SCHEDULE OF QUANTITIES
- 5 TRAFFIC CONTROL DETAILS
- 6-29 BRIDGE DECK SEALING PLANS  
HIGHWAY STANDARDS

**IDOT HIGHWAY STANDARDS**



000001-06	701400-05	701421-03
001006	701401-06	701456-01
701201-04	701411-07	701501-06
		701901-01

**STATE OF ILLINOIS**  
**DEPARTMENT OF TRANSPORTATION**  
**DIVISION OF HIGHWAYS**  
**PROPOSED**  
**HIGHWAY PLANS**

**VARIOUS ROUTES**  
**SECTION DIST 8 BRIDGE DECK 2011-3**  
**BRIDGE DECK SEALING**  
**MADISON COUNTY**  
**C-98-130-10**


F.A.P. RTE.	SECTION	COUNTY	TOTAL SHEETS	SHEET NO.
VAR	DIST 8 BRIDGE DECK 2011-3	MADISON	29	1
		ILLINOIS	CONTRACT NO. 76E43	

**D-98-105-10**

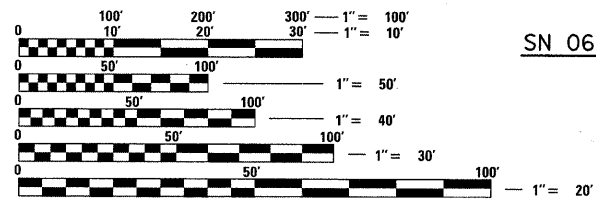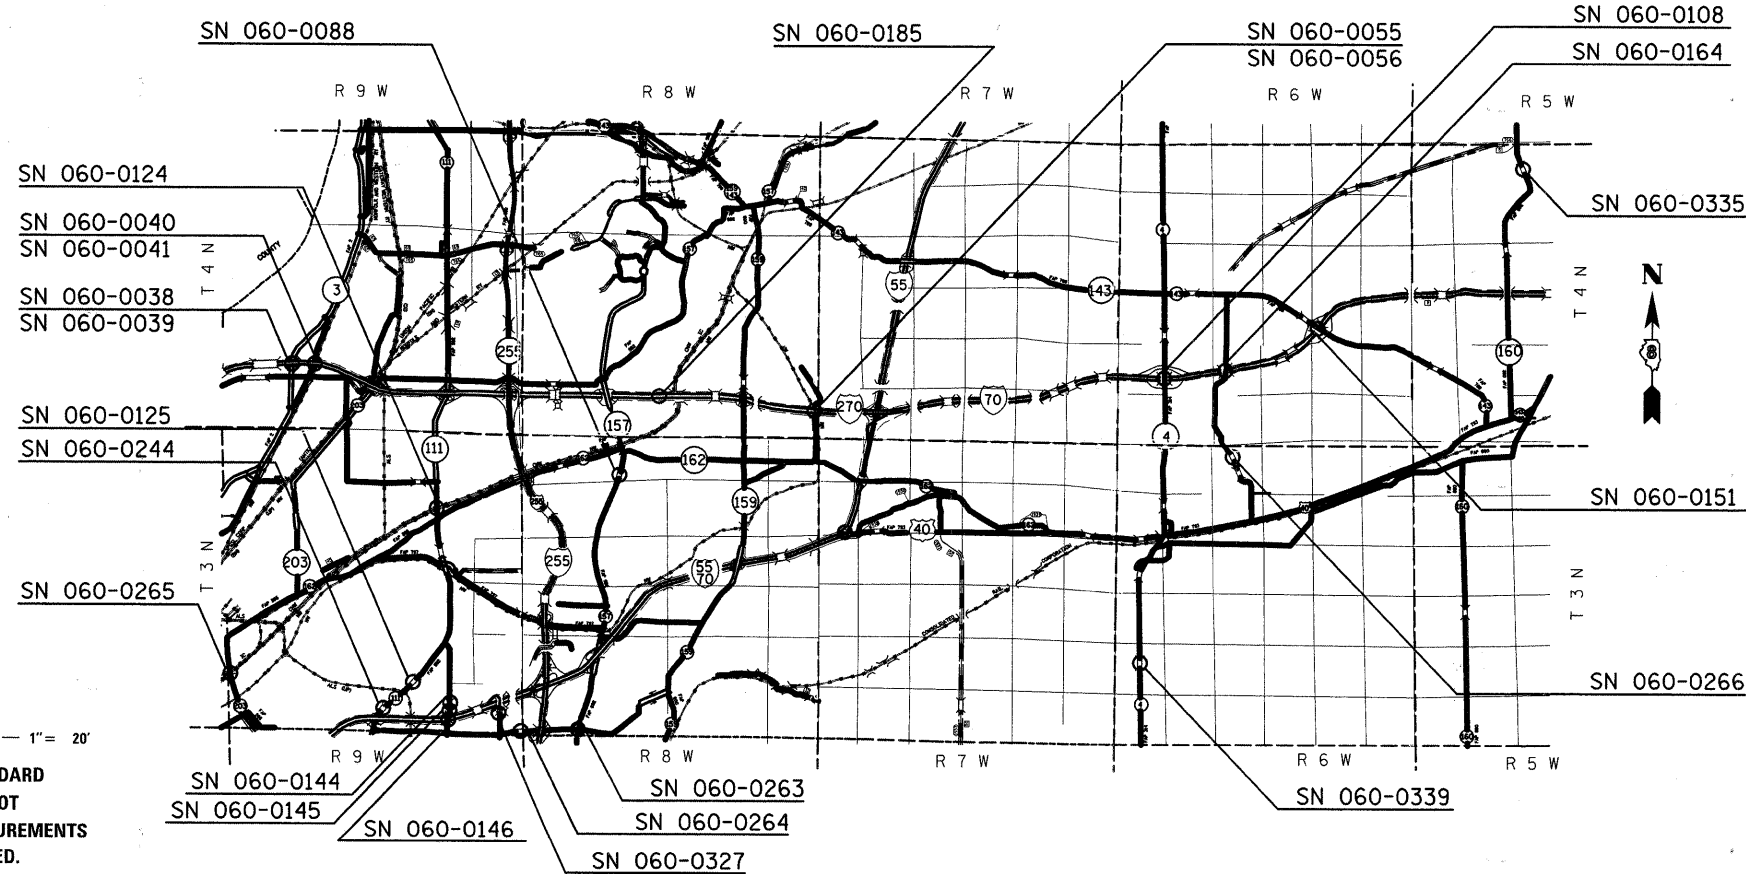

FULL SIZE PLANS HAVE BEEN PREPARED USING STANDARD ENGINEERING SCALES. REDUCED SIZED PLANS WILL NOT CONFORM TO STANDARD SCALES. IN MAKING MEASUREMENTS ON REDUCED PLANS, THE ABOVE SCALES MAY BE USED.


**J.U.L.I.E.**  
**JOINT UTILITY LOCATION INFORMATION FOR EXCAVATION**  
**1-800-892-0123**  
**OR 811**

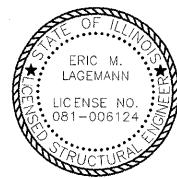

*Eric Lagemann* 12/1/10  
Eric M. Lagemann, P.E., S.E. Date  
License Expires 11/30/2012

**SCALE**  
1" = 3.3 MILES

GROSS LENGTH OF PROJECT 5,005.18 FEET (0.948 MILES)

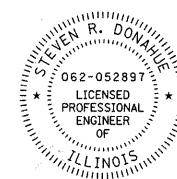

*Steven R. Donahue* 12/1/10  
Steven R. Donahue, P.E. Date  
License Expires 11/30/2011

PLANS PREPARED BY  
**HORNER & SHIFRIN, INC.**  
**ENGINEERS**  
www.HornerShifrin.com  
640 Pierce Boulevard, Suite 200  
O'Fallon, Illinois 62269  
Phone: (618) 622-3040  
Illinois Professional Design Firm  
No. 184-000435  
License Expires 4/30/2011

STATE OF ILLINOIS  
DEPARTMENT OF TRANSPORTATION  
DIVISION OF HIGHWAYS  
SUBMITTED December 14 20 10  
*Mary C. James*  
DEPUTY DIRECTOR OF HIGHWAYS, REGION 5 ENGINEER  
February 4 20 11  
*Scott E. Stitt P.E.*  
acting ENGINEER OF DESIGN AND ENVIRONMENT  
February 4 20 11  
*Christine M. Reed*  
DIRECTOR OF HIGHWAYS, CHIEF ENGINEER

**PRINTED BY THE AUTHORITY**  
**OF THE STATE OF ILLINOIS**

**PROJECT ENGINEER PATTI LEBEAU, P.E. 618-346-3179**  
**PROJECT MANAGER HERVE GELIN, P.E. 618-346-3323**

**CONTRACT NO. 76E43**

USER NAME = ppetstibone  
 LAST SAVED = 12/1/2010  
 PLOT DATE = 12/1/2010  
 PLOT TIME = 7:46:44 AM  
 PLOT SCALE = 50.0023' / IN.  
 PEN TABLE = V6.tbl  
 PLOT DRIVER = TR-Kernel204-To-File.plt  
 FILE NAME = I:\09065600\09065601\Cadd\NLocation2\_Plans\021-D976E43-Sht-Cover.dgn