




- SYMBOLS**
- ▨ WORK AREA
 - DRUM WITH STEADY BURN MONODIRECTIONAL LIGHT
 - ⊥ SIGN

STAGE I

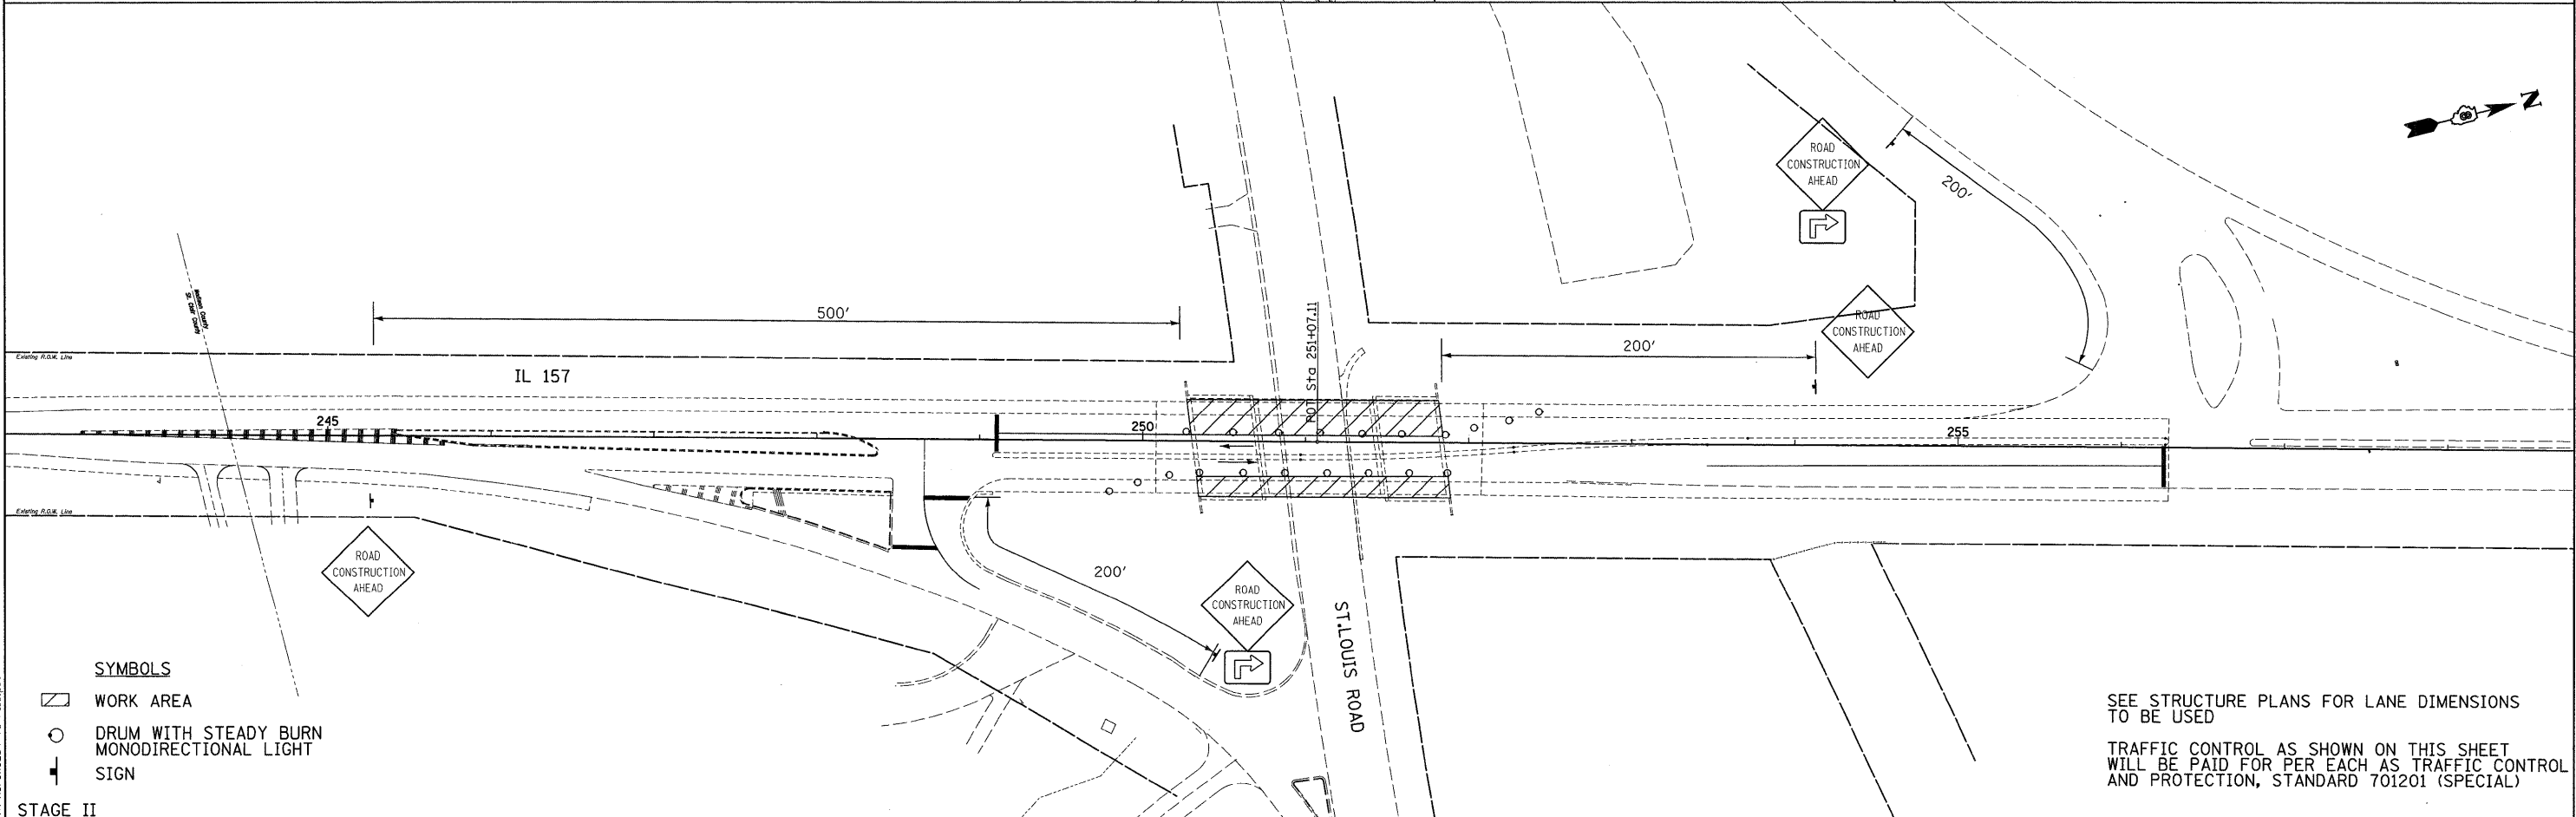

- SYMBOLS**
- ▨ WORK AREA
 - DRUM WITH STEADY BURN MONODIRECTIONAL LIGHT
 - ⊥ SIGN

STAGE II

SEE STRUCTURE PLANS FOR LANE DIMENSIONS TO BE USED

TRAFFIC CONTROL AS SHOWN ON THIS SHEET WILL BE PAID FOR PER EACH AS TRAFFIC CONTROL AND PROTECTION, STANDARD 701201 (SPECIAL)

LAST SAVED = 11/29/2010
 PEN TABLE = 19.0.01
 PLOT DRIVER = P:\p066004\cad\t\location2\plots\005.D876E43-Sht-Staging-IL157.dgn

FILE NAME =	USER NAME = jpettibone	DESIGNED -	REVISED -
1:\066004\cad\t\location2\plots\005.D876E43-Sht-Staging-IL157.dgn		DRAWN -	REVISED -
	PLOT SCALE = 50.0023' / IN.	CHECKED -	REVISED -
	PLOT DATE = 11/30/2010 2:13:45 PM	DATE -	REVISED -

**STATE OF ILLINOIS
DEPARTMENT OF TRANSPORTATION**



TRAFFIC CONTROL
SN 060-0263
IL 157 OVER ST. LOUIS ROAD

SCALE: 1" = 50' SHEET NO. 1 OF 1 SHEETS STA. TO STA.

F.A.P. RTE.	SECTION	COUNTY	TOTAL SHEETS	SHEET NO.
VAR	DIST 8 BRIDGE DECK 2011-3	MADISON	29	5
CONTRACT NO. 76E43			ILLINOIS FED. AID PROJECT	