


TYPICAL SECTION
 FAI 64 MAINLINE
 IN DIRECTION OF TRAFFIC
 (NOT TO SCALE)

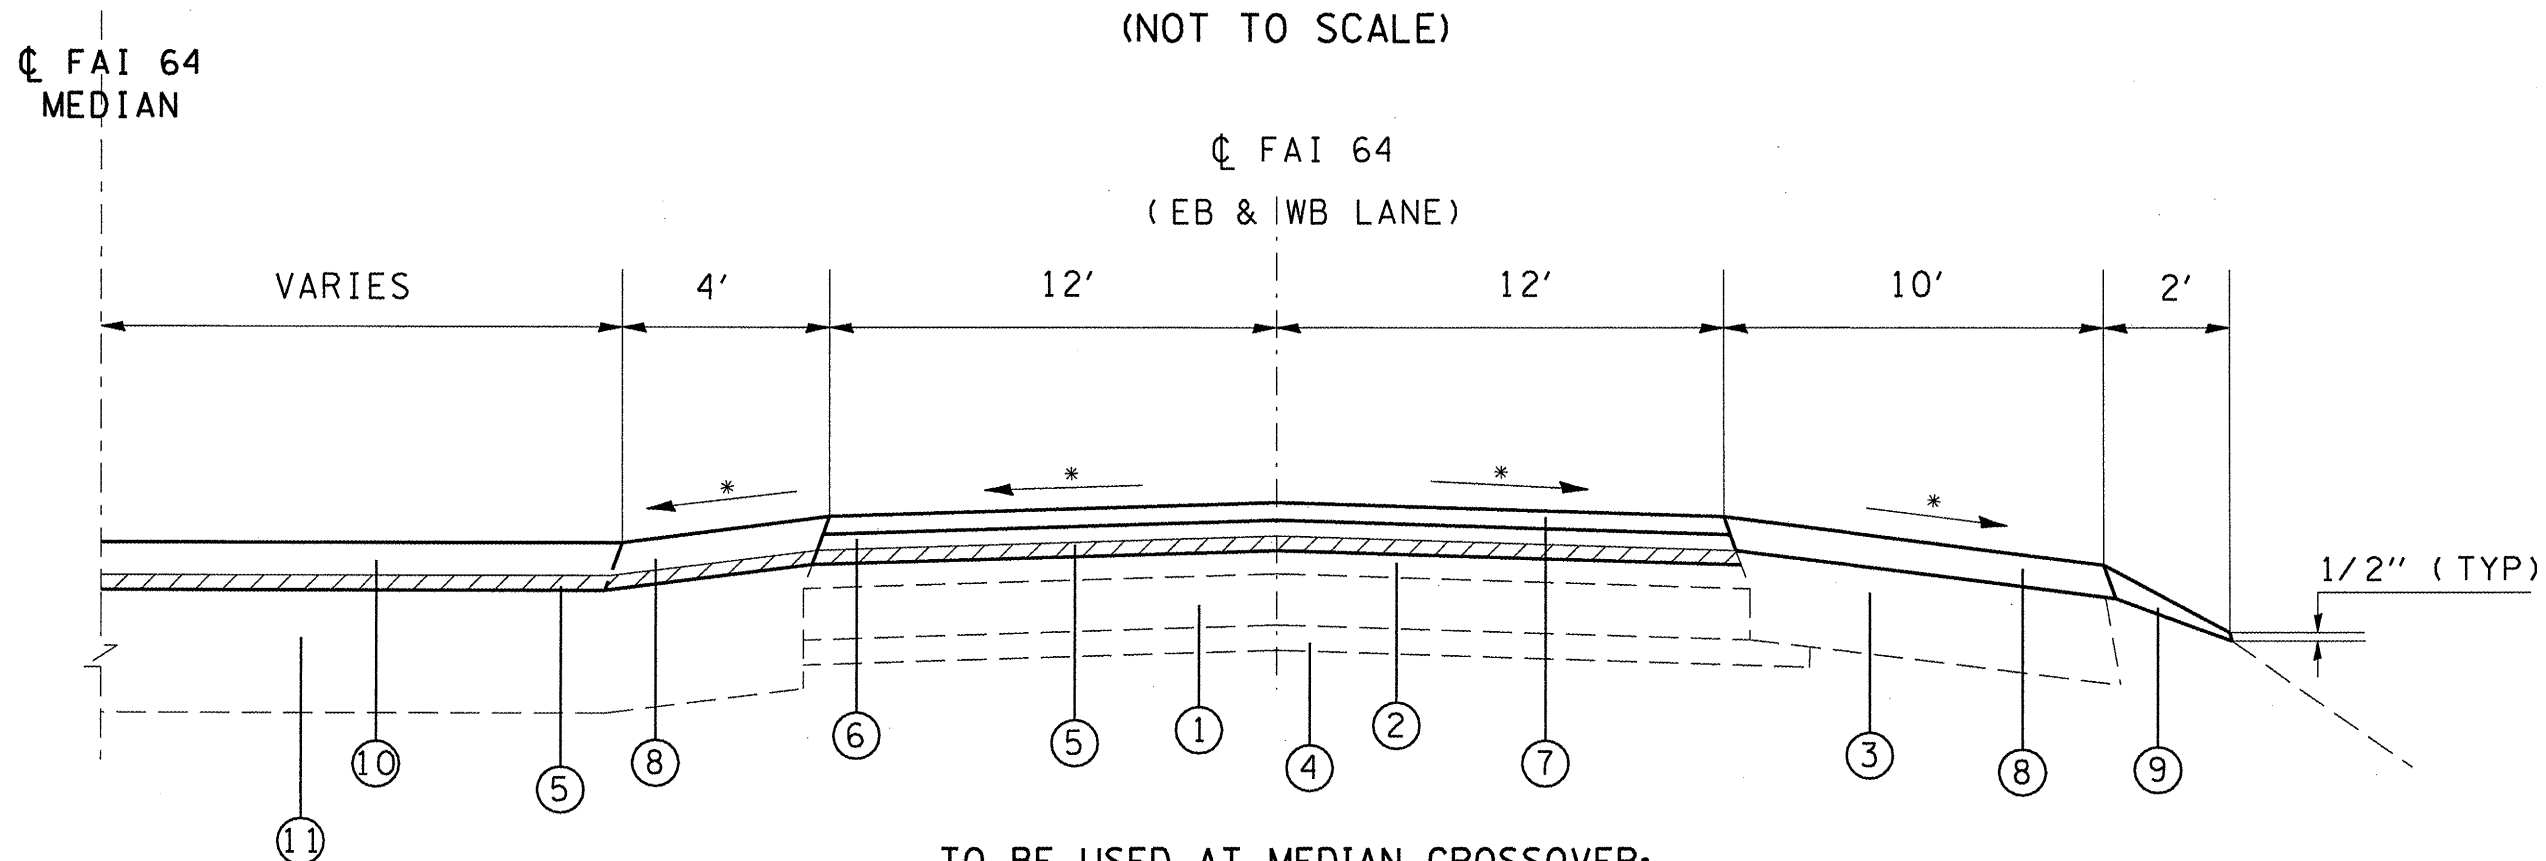

TO BE USED AT MEDIAN CROSSOVER:

STA 5856+60 TO STA 5865+60 (CL MEDIAN)

- | | |
|--|---|
| ① EXISTING CRPCC PAVEMENT 8" | ⑦ POLY HMA SURFACE COURSE, MIX. D, N105 (1 1/2") |
| ② EXISTING BIT SURFACE AND BINDER (3 1/4") | ⑧ HMA SHOULDERS (3 1/4") (SEE MIX. REQ'S., SHT. 4) |
| ③ EXISTING HMA SHOULDERS | ⑨ AGGREGATE WEDGE SHOULDERS, TY B |
| ④ EXISTING STABILIZED SUB-BASE (4") | ⑩ INCIDENTAL HMA SURFACING (3 1/4") (SEE MIX. REQ'S., SHT. 4) |
| ⑤ HMA SURFACE REMOVAL, 1/2" | ⑪ EXISTING MEDIAN CROSSOVER |
| ⑥ POLY HMA BINDER COURSE, N105, IL 19.0 (2 1/4") | |

• MATCH EXISTING SLOPE

FILE NAME =	USER NAME = mcaordkr	DESIGNED -	REVISED -	STATE OF ILLINOIS DEPARTMENT OF TRANSPORTATION	TYPICAL SECTION FAI 64 MEDIAN CROSSOVER			FAI RTE. 64	SECTION (97-2)RS-2	COUNTY WHITE	TOTAL SHEETS 34	SHEET NO. 7
at:\pwork\pvidot\mcaordkr\0186975\shd	plendgn	DRAWN -	REVISED -		SCALE:	SHEET NO.	OF	SHEETS	STA.	TO STA.	ILLINOIS FED. AID PROJECT	
		PLOT SCALE = 100.0000' / IN.	CHECKED -								CONTRACT NO. 78211	
		PLOT DATE = 11/3/2010	DATE -									