

PREF. PLASTIC PAVEMENT MARKING
 TYPE B - INLAID - LINE 4"
 (WHITE) - 2041 FT.
 RT. STA. 70+40 TO RT. STA. 90+80.90

PREF. PLASTIC PAVEMENT MARKING
 TYPE B - INLAID - LINE 4"
 (YELLOW) - 1916 FT.
 LT. STA. 70+40 TO LT. STA. 89+56

PREF. PLASTIC PAVEMENT MARKING
 TYPE B - INLAID - LINE 8"
 (WHITE) -
 LT. STA. 89+56 TO LT. STA. 90+81
 - 125 FT.
 LT. STA. 5809+75 TO LT. STA. 5811+00
 - 125 FT.

PREF. PLASTIC PAVEMENT MARKING
 TYPE B - INLAID - LINE 6"
 (SKIP-DASH WHITE) - 80 FT.
 LT. STA. 90+81 TO LT. STA. 94+00

PREF. PLASTIC PAVEMENT MARKING
 TYPE B - INLAID - LINE 4"
 (YELLOW) - 1699 FT.
 LT. STA. 234+90 TO
 LT. STA. 251+89

PREF. PLASTIC PAVEMENT MARKING
 TYPE B - INLAID - 6"
 (WHITE SKIP-DASH) - 690 FT.
 STA. 5800+32 TO
 STA. 5827+89

PREF. PLASTIC PAVEMENT MARKING
 TYPE B - INLAID - 4"
 (WHITE) - 987 FT.
 LT. STA. 5811+00 TO LT. STA. 5820+87

PREF. PLASTIC PAVEMENT MARKING
 TYPE B - INLAID - 4"
 (WHITE) - 1185 FT.
 RT. STA. 5808+05 TO RT. STA. 5819+90

PREF. PLASTIC PAVEMENT MARKING
 TYPE B - INLAID - 6"
 (WHITE SKIP-DASH) - 690 FT.
 STA. 5800+32 TO STA. 5827+89

PREF. PLASTIC PAVEMENT MARKING
 TYPE B - INLAID - LINE 8"
 (WHITE) - 140 FT
 RT. STA. 5819+90 TO
 RT. STA. 5821+30


PREF. PLASTIC PAVEMENT MARKING
 TYPE B - INLAID - LINE 8"
 (WHITE) - 135 FT
 LT. STA. 320+00 TO
 LT. STA. 321+35

PREF. PLASTIC PAVEMENT MARKING
 TYPE B - INLAID - LINE 4"
 (WHITE) - 2488 FT.
 RT. STA. 303+04 TO
 RT. STA. 327+92

PREF. PLASTIC PAVEMENT MARKING
 TYPE B - INLAID - LINE 4"
 (YELLOW) - 1696 FT
 LT. STA. 304+04 TO
 LT. STA. 320+00

PREF. PLASTIC PAVEMENT MARKING
 TYPE B - INLAID - LINE 4"
 (YELLOW) - 2015 FT
 LT. STA. 408+00 TO
 LT. STA. 428+15

EXIST. CURVE 1
 PI STA. = 5813+46.41
 $\Delta = 19^\circ 25' 57''$ (RT)
 $D = 0^\circ 45' 00''$
 $R = 7,639.42'$
 $T = 1,308.06'$
 $L = 2,590.99'$
 $E = 111.18'$
 $e =$
 T.R. =
 S.E. RUN = 5800+38.35
 P.C. STA. = 5826+29.34
 P.T. STA. =

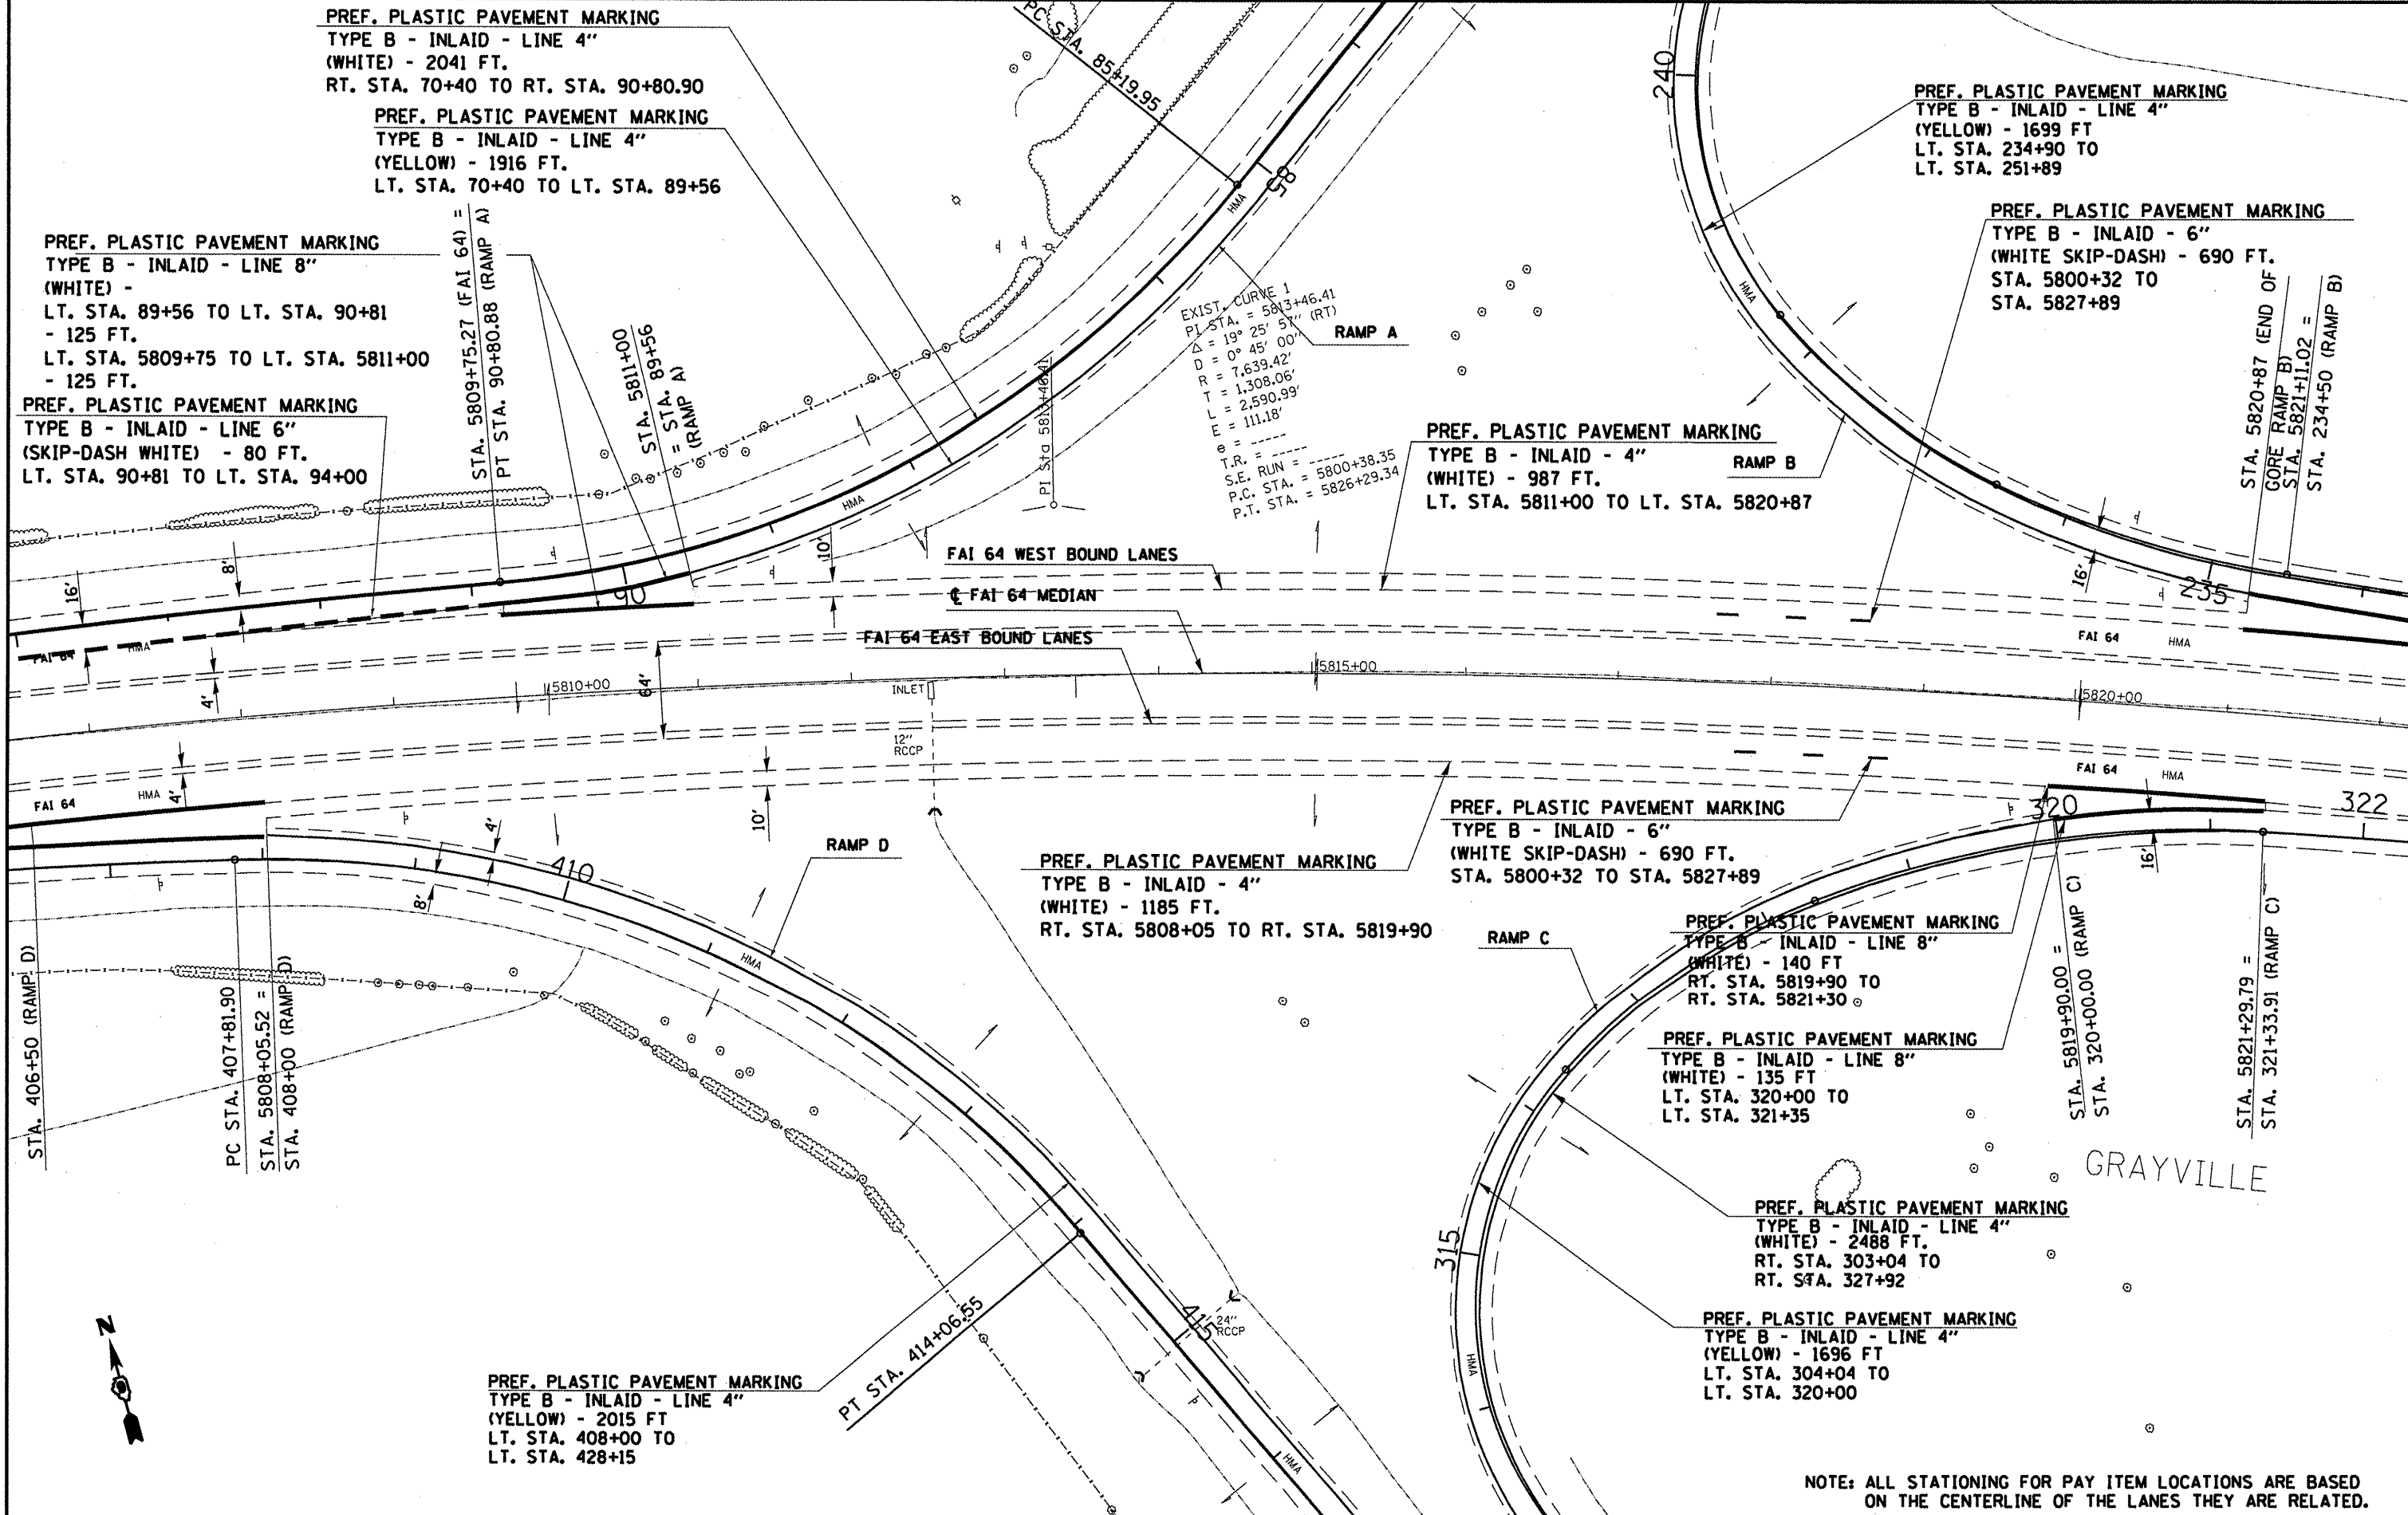

NOTE: ALL STATIONING FOR PAY ITEM LOCATIONS ARE BASED ON THE CENTERLINE OF THE LANES THEY ARE RELATED.

FILE NAME =	USER NAME = mcoordkr	DESIGNED -	REVISED -	STATE OF ILLINOIS DEPARTMENT OF TRANSPORTATION	FAI 64 PAVEMENT MARKING	F.A.I. RTE.	SECTION	COUNTY	TOTAL SHEETS	SHEET NO.	
at:\pwork\pwidot\mcoordkr\08186975\sh	plan.dgn	DRAWN -	REVISED -			64	(97-2)RS-2	WHITE	34	18	
PLOT SCALE = 100.0000' / IN.		CHECKED -	REVISED -			CONTRACT NO. 78211					
PLOT DATE = 11/3/2018		DATE -	REVISED -			SCALE:	SHEET NO. OF SHEETS	STA. TO STA.	ILLINOIS FED. AID PROJECT		