



PREF. PLASTIC PAVEMENT MARKING
 TYPE B - INLAID - 4"
 (YELLOW) - 4444 FT.
 RT. STA. 5830+83.04 TO RT. STA. 5875+27.05

PREF. PLASTIC PAVEMENT MARKING
 TYPE B - INLAID - 4"
 (WHITE) - 1640 FT.
 LT. STA. 5830+83.04 TO LT. STA. 5847+23

PREF. PLASTIC PAVEMENT MARKING
 TYPE B - INLAID - 6"
 (WHITE SKIP-DASH) - 1110 FT.
 STA. 5830+83 TO STA. 5875+27


STA. 5847+23 (ENT. RAMP
 TO FAI 64 FROM REST AREA)

ENTRANCE RAMP
 TO INTERSTATE

FAI 64 WESTBOUND LANES

FAI 64 MEDIAN

FAI 64 EASTBOUND LANES

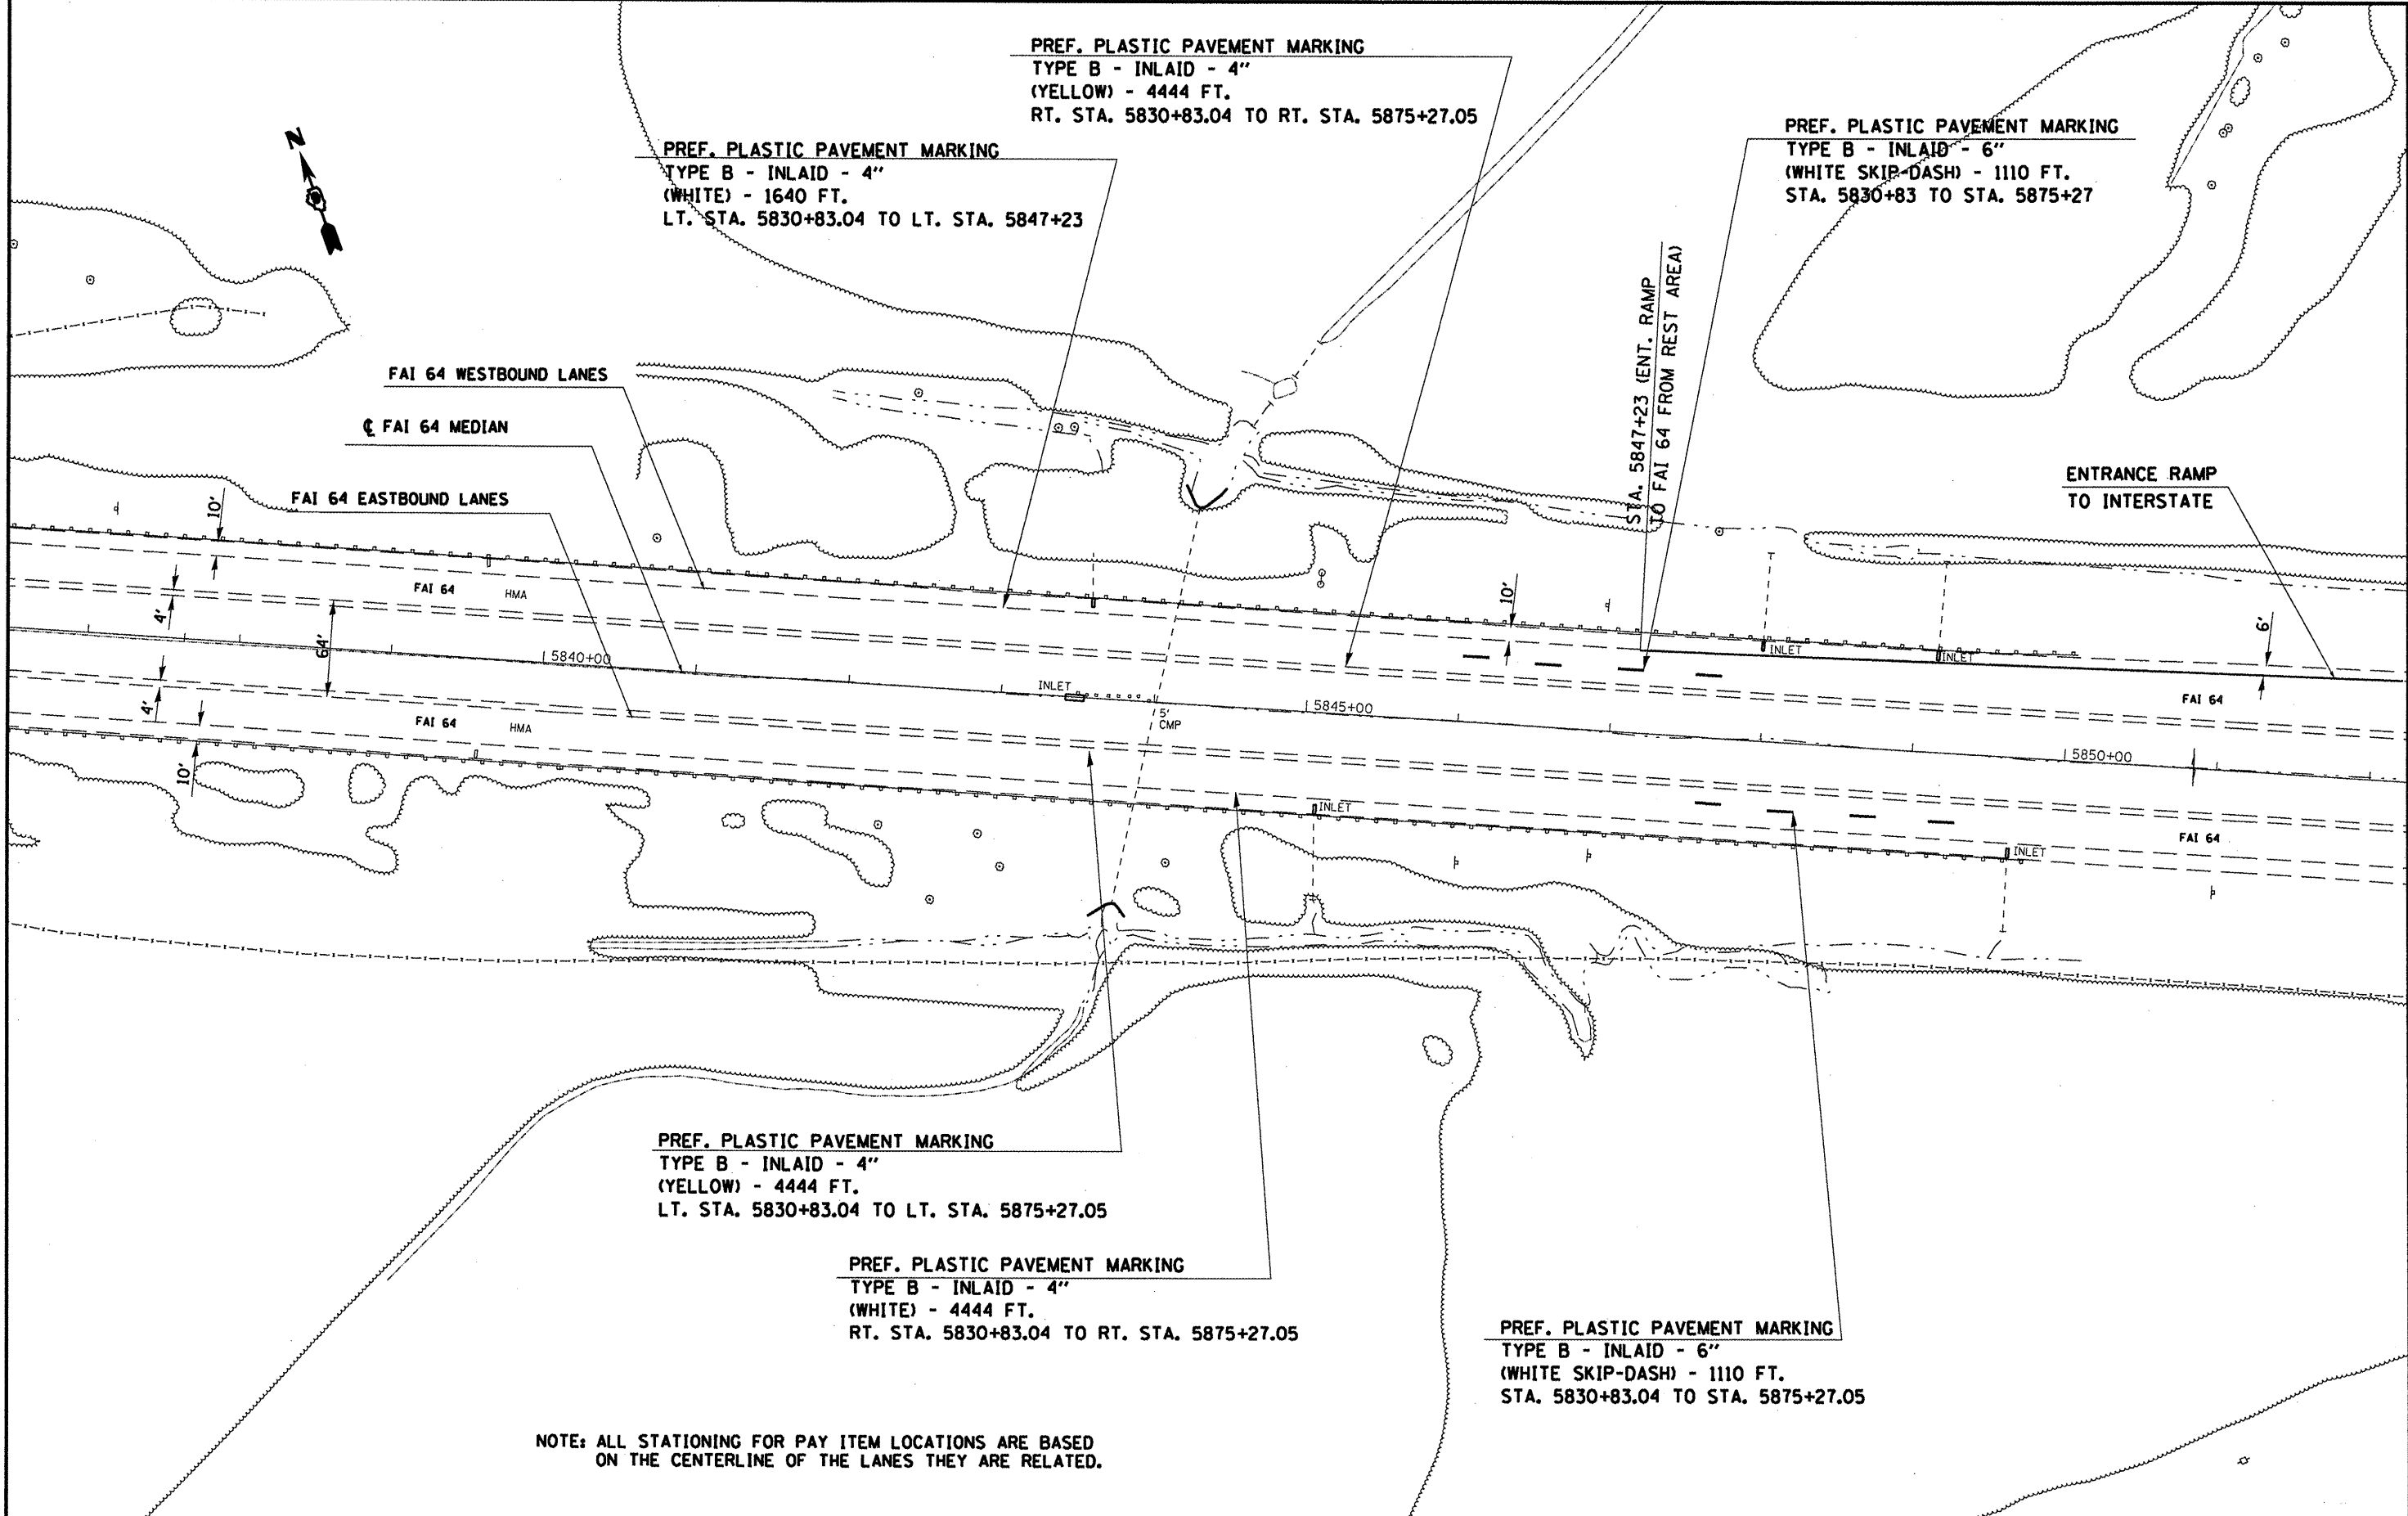

PREF. PLASTIC PAVEMENT MARKING
 TYPE B - INLAID - 4"
 (YELLOW) - 4444 FT.
 LT. STA. 5830+83.04 TO LT. STA. 5875+27.05

PREF. PLASTIC PAVEMENT MARKING
 TYPE B - INLAID - 4"
 (WHITE) - 4444 FT.
 RT. STA. 5830+83.04 TO RT. STA. 5875+27.05

PREF. PLASTIC PAVEMENT MARKING
 TYPE B - INLAID - 6"
 (WHITE SKIP-DASH) - 1110 FT.
 STA. 5830+83.04 TO STA. 5875+27.05

NOTE: ALL STATIONING FOR PAY ITEM LOCATIONS ARE BASED
 ON THE CENTERLINE OF THE LANES THEY ARE RELATED.

FILE NAME =
 c:\pwork\pwork\mcoordr\10186975\sh

USER NAME = mcoordr
 plan.dgn
 PLOT SCALE = 102.9412' / IN.
 PLOT DATE = 11/3/2010

DESIGNED -
 DRAWN -
 CHECKED -
 DATE -

REVISED -
 REVISED -
 REVISED -
 REVISED -

STATE OF ILLINOIS
 DEPARTMENT OF TRANSPORTATION

FAI 64 PAVEMENT MARKING

SCALE: SHEET NO. OF SHEETS STA. TO STA.

F.A.I. RTE.	SECTION	COUNTY	TOTAL SHEETS	SHEET NO.
64	(97-2)RS-2	WHITE	34	20
CONTRACT NO. 78211				
ILLINOIS FED. AID PROJECT				