

F.A. RTE.	SECTION	COUNTY	TOTAL SHEETS	SHEET NO.
•	D9 CM BRIDGE REPAIR 2011-2	JEFFERSON	24	1
		ILLINOIS	CONTRACT NO. 78233	

*F.A.S. RTE. 2869 & F.A.I. RTE. 57

STATE OF ILLINOIS
DEPARTMENT OF TRANSPORTATION
DIVISION OF HIGHWAYS


**PROPOSED
HIGHWAY PLANS**

F.A.S. 2869 (IL 37) & F.A.I. 57 (I-57)
D9 CM BRIDGE REPAIR 2011-2


BRIDGE JOINTS & BEARINGS
JEFFERSON COUNTY

FOR INDEX OF SHEETS, SEE SHEET NO. 2

D-99-010-11

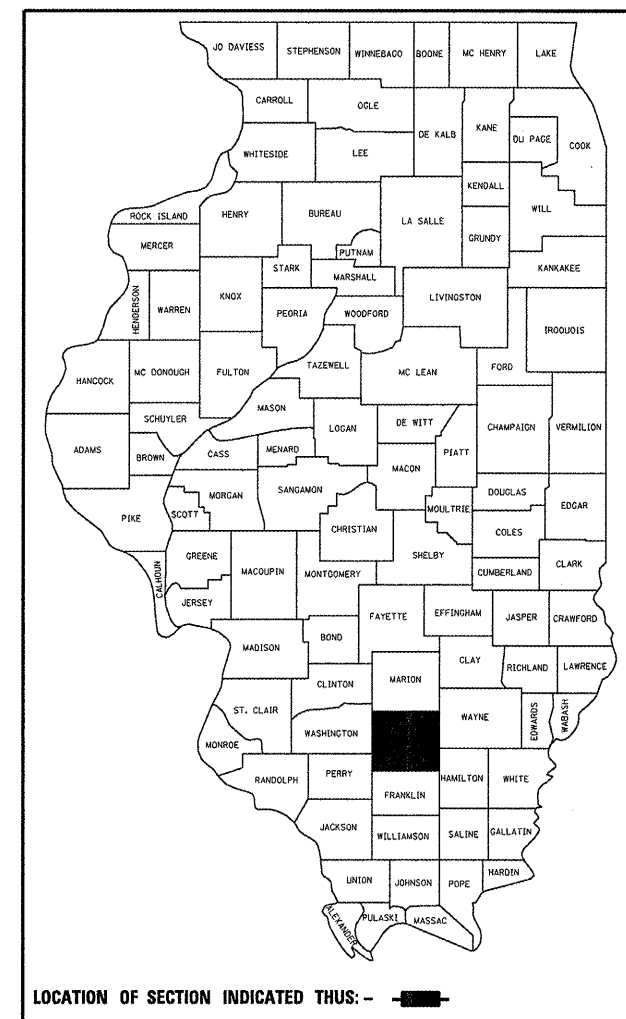

C-99-012-11

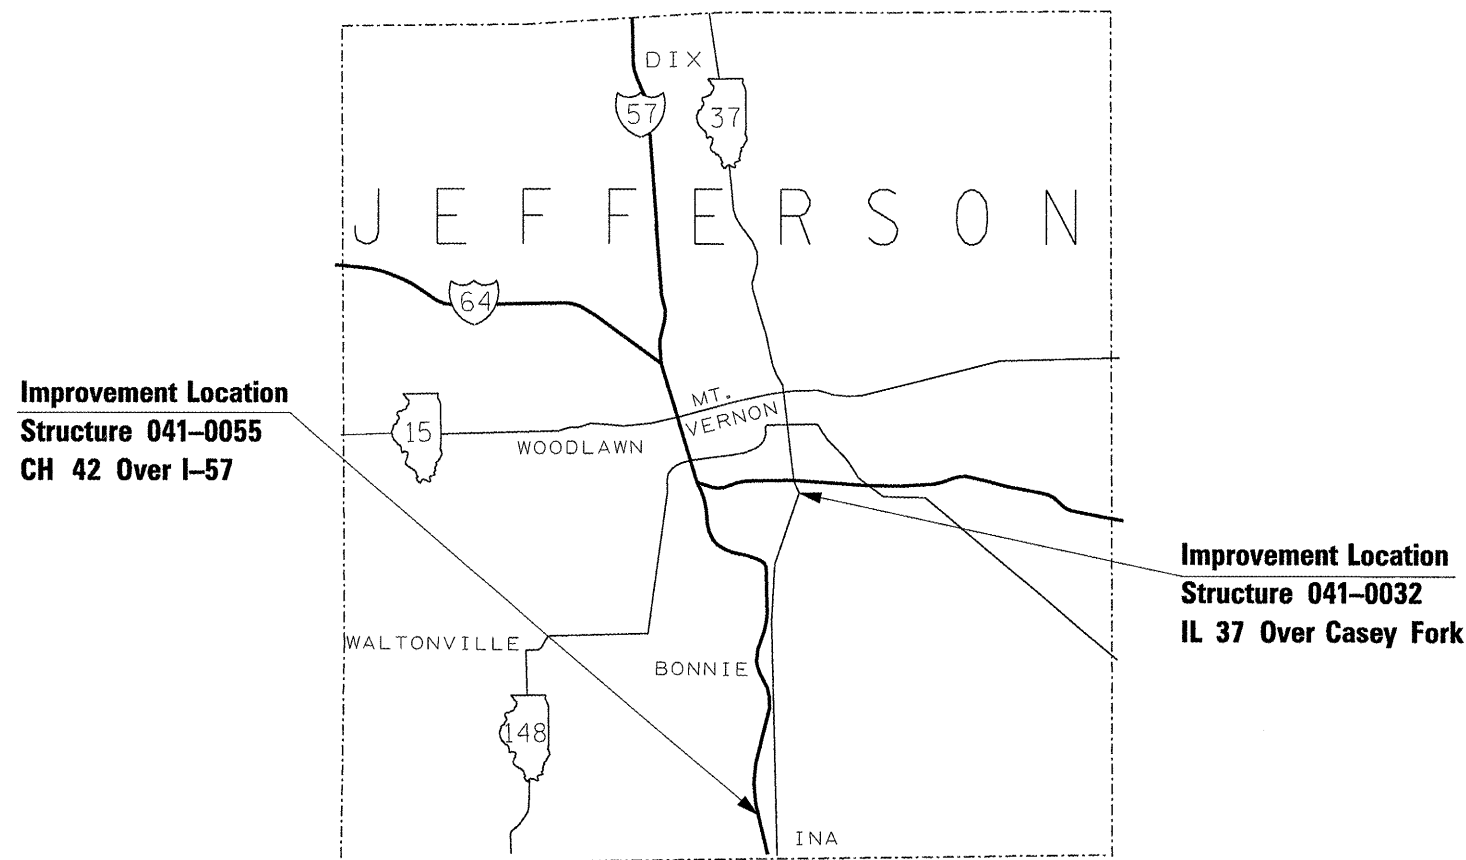

MAP IS NOT TO SCALE

J.U.L.I.E.
JOINT UTILITY LOCATION INFORMATION FOR EXCAVATION
1-800-892-0123
OR 811

PROJECT ENGINEER DAVID PICHE
DESIGNER RITA GAUTNEY

CONTRACT NO. 78233

STATE OF ILLINOIS
DEPARTMENT OF TRANSPORTATION
DIVISION OF HIGHWAYS

SUBMITTED Jan 4 20 11

Mary C. Jamie
DEPUTY DIRECTOR OF HIGHWAYS, REGION ENGINEER

February 4 20 11
Scott E. Stett, P.E.
acting ENGINEER OF DESIGN AND ENVIRONMENT

February 4 20 11
Christine M. Reed
DIRECTOR OF HIGHWAYS, CHIEF ENGINEER

PRINTED BY THE AUTHORITY
OF THE STATE OF ILLINOIS