


DATE	
BY	
FINAL SURVEY	SURVEYED
NOTE BOOK	PLOTTED
NO.	TEMPLATE
	AREAS CHECKED
	AREAS CHECKED

DATE	
BY	
ORIGINAL SURVEY	SURVEYED
NOTE BOOK	PLOTTED
NO.	TEMPLATE
	AREAS CHECKED
	AREAS CHECKED

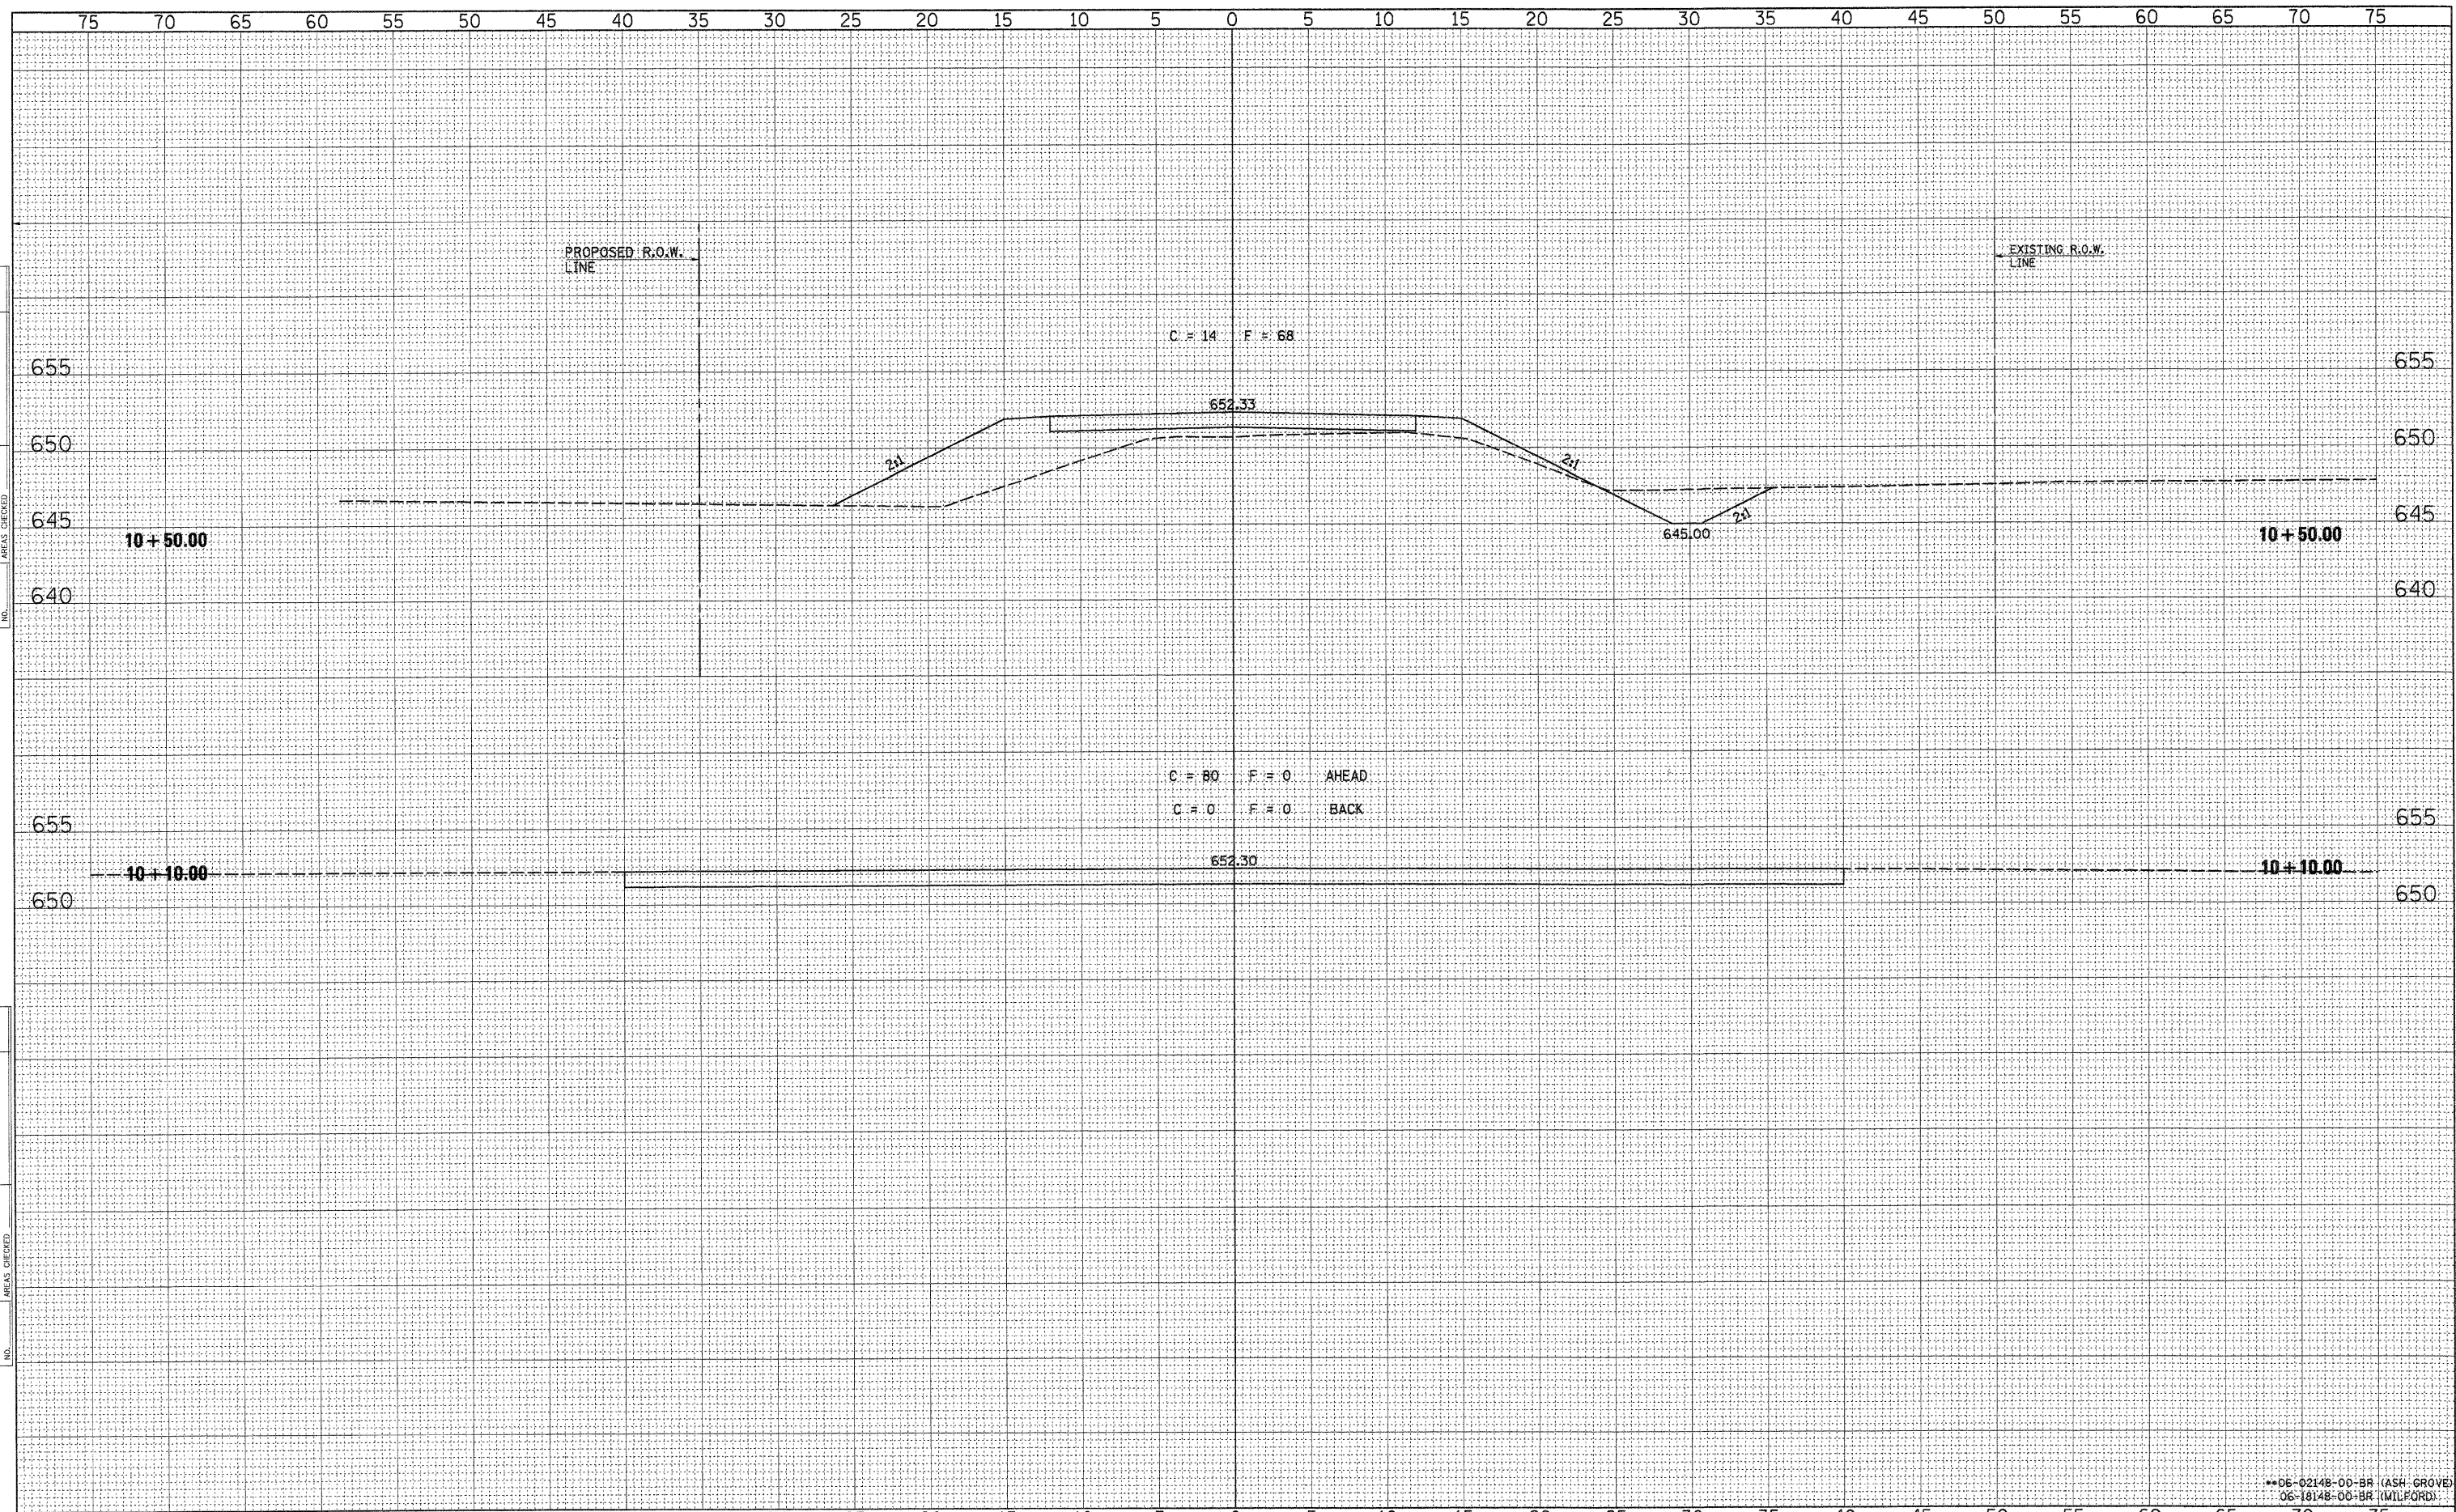

\*\*06-02148-00-BR (ASH GROVE)  
06-18148-00-BR (MILFORD)

FILE NAME = 09-478_XS-SHEETS.DGN	DESIGNED - G.J.C.	REVISED -	4440 ASH GROVE SPRINGFIELD, IL. 62711 (217) 793-8600 www.fehr-graham.com	<b>FEHR-GRAHAM &amp; ASSOCIATES, LLC</b> ENGINEERING AND SCIENCE CONSULTANTS FREEPORT, IL ROCKFORD, IL ROCHELLE, IL MONROE, WI SPRINGFIELD, IL	<b>ROADWAY CROSS SECTIONS - T.R. 228</b>  STA. 10+10.00 TO STA. 10+50.00		TWP. RTE.	SECTION	COUNTY	TOTAL SHEETS	SHEET NO.
USER NAME = S.A.P.	DRAWN - S.A.P.	REVISED -					228	**	IROQUOIS	19	14
PLOT SCALE = 5	CHECKED - R.J.C.	REVISED -					CONTRACT NO. 87446				
PLOT DATE = 07/14/09	DATE - 09/29/10	REVISED -					ILLINOIS ASH GROVE/MILFORD ROAD DISTRICTS				