


FINAL SURVEY	SURVEYED	DATE
NOTE BOOK NO.	PLOTTED	
	TEMPLATE	
	AREAS CHECKED	

ORIGINAL SURVEY	SURVEYED	DATE
NOTE BOOK NO.	PLOTTED	
	TEMPLATE	
	AREAS CHECKED	

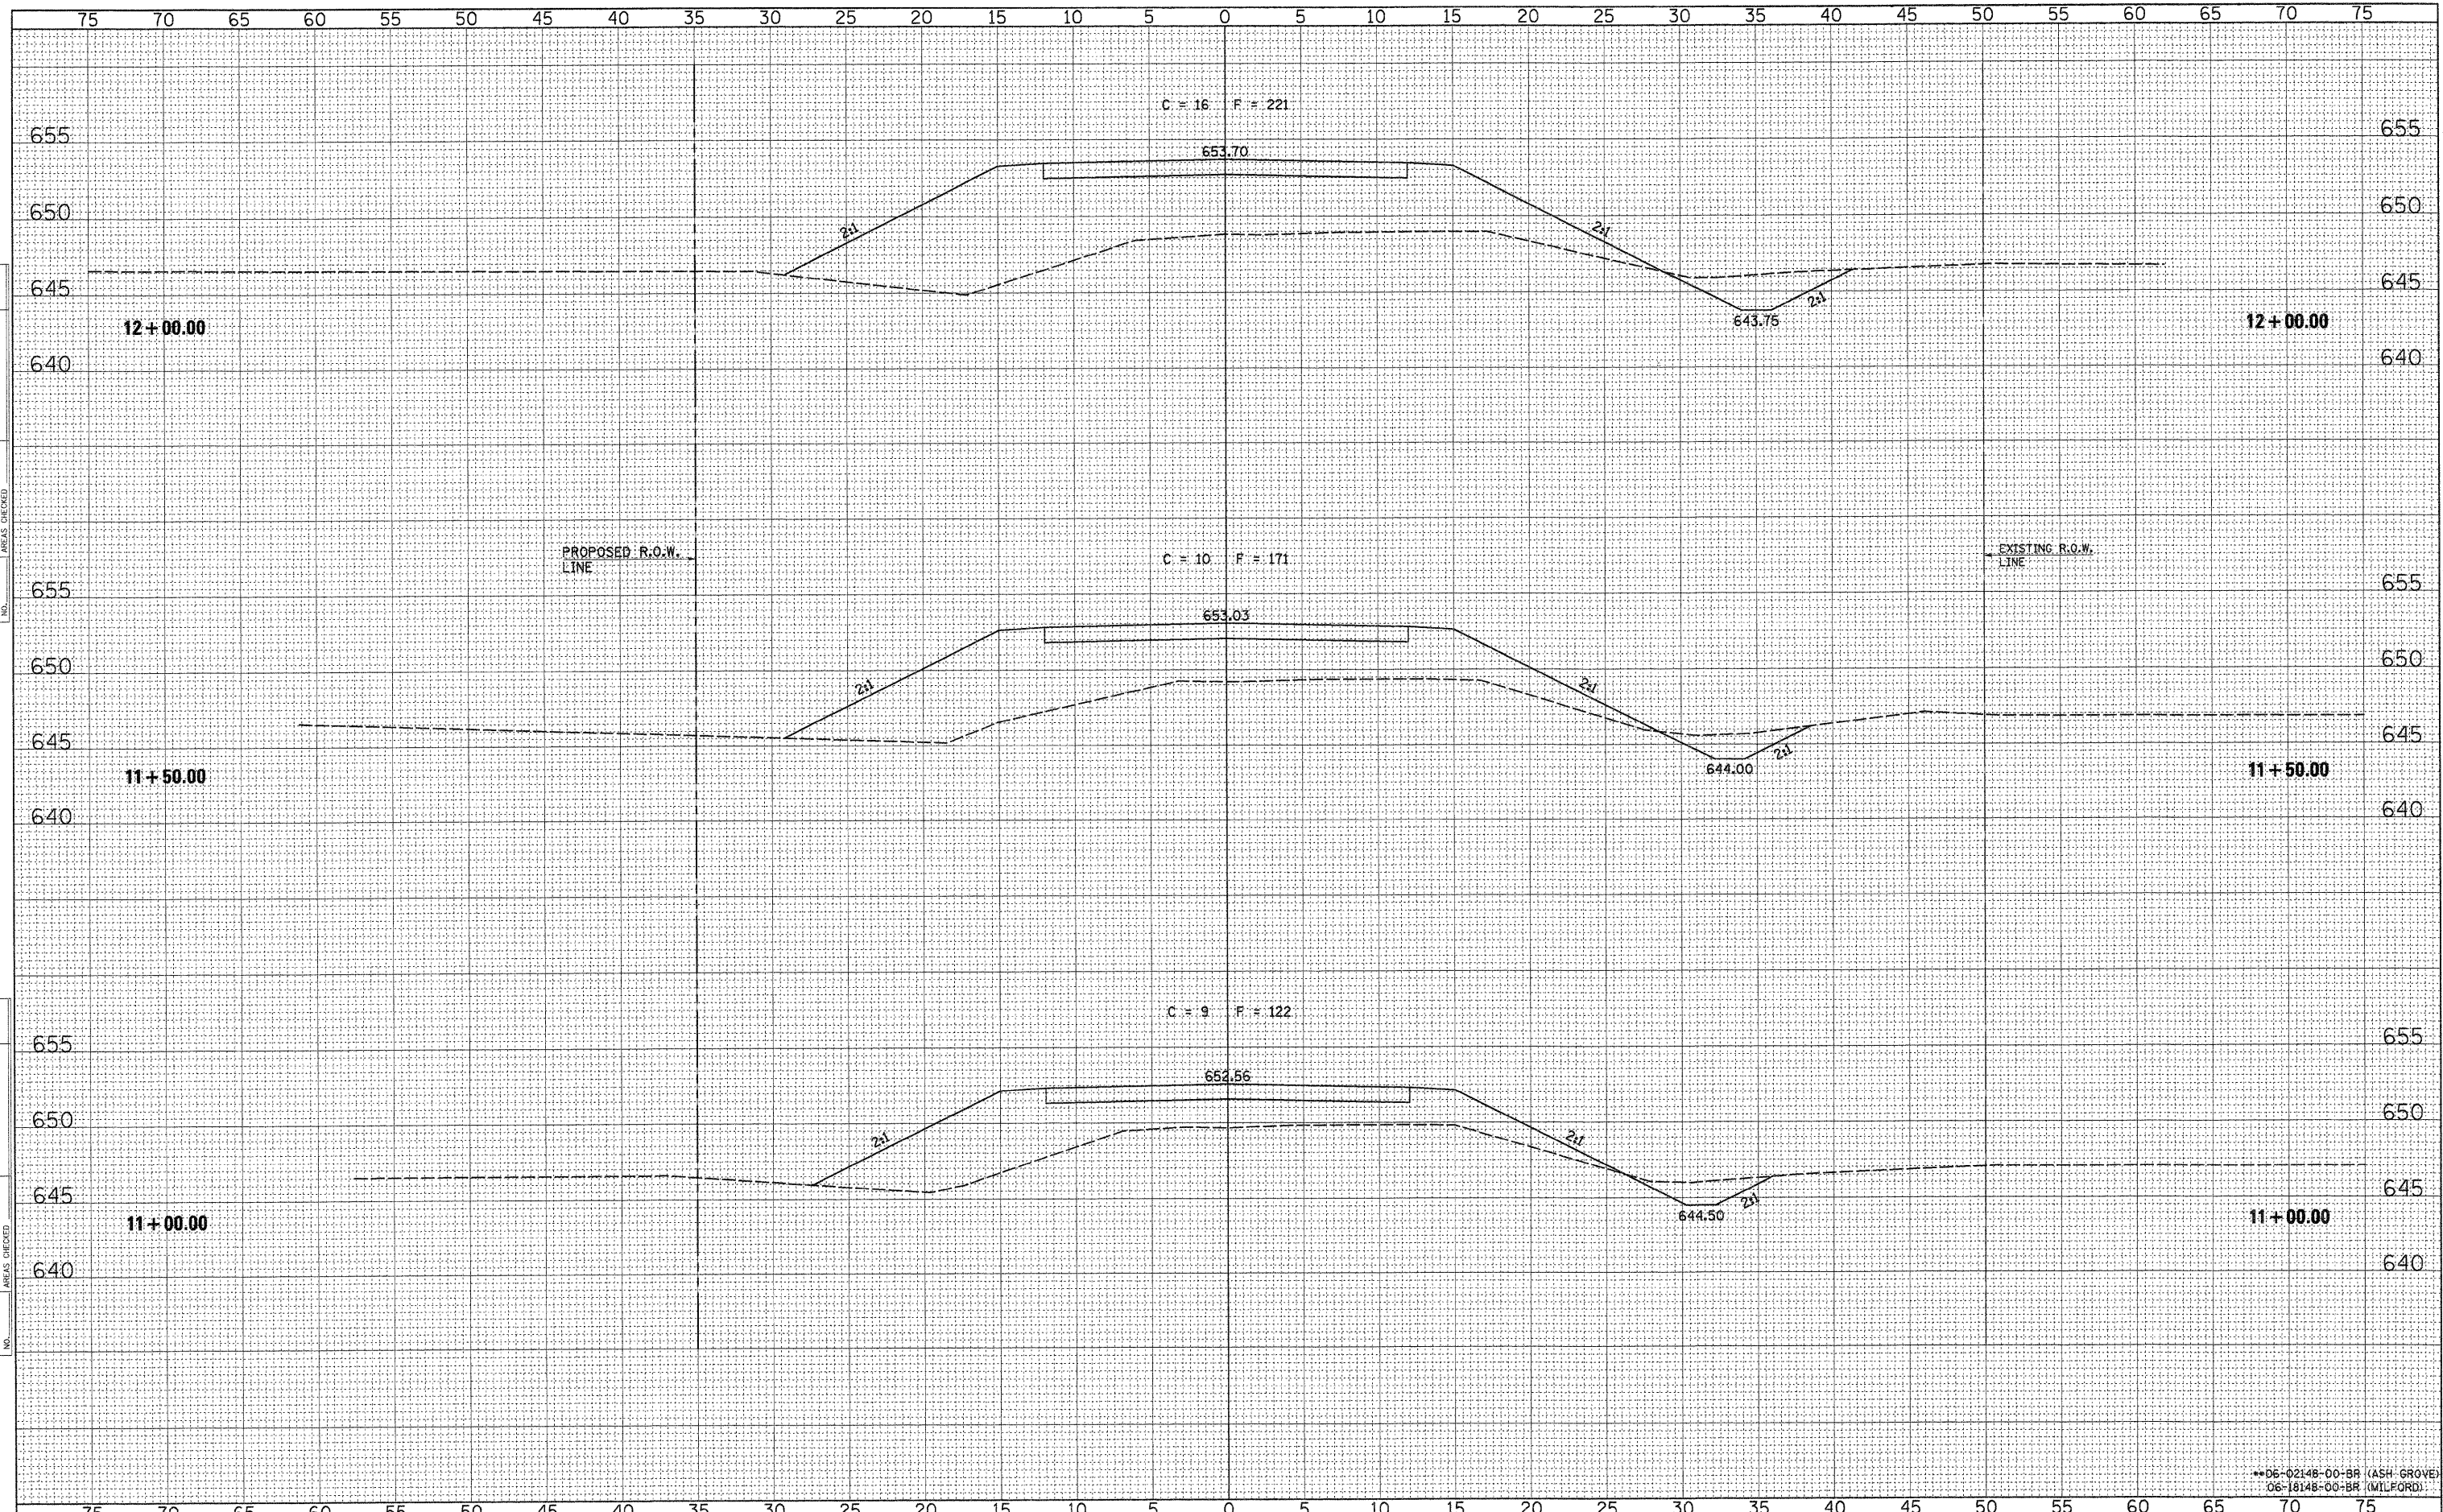

\*\*06-02148-00-BR (ASH GROVE)  
06-18148-00-BR (MILFORD)

FILE NAME = 09-478_XS-SHEETS.DGN	DESIGNED - G.J.C.	REVISED -	4440 ASH GROVE SPRINGFIELD, IL. 62711 (217) 793-8600 www.fehr-graham.com	<b>FEHR-GRAHAM &amp; ASSOCIATES, LLC</b> ENGINEERING AND SCIENCE CONSULTANTS FREEPORT, IL ROCKFORD, IL ROCHELLE, IL MONROE, WI SPRINGFIELD, IL	<b>ROADWAY CROSS SECTIONS - T.R. 228</b> STA. 11+00.00 TO STA. 12+00.00		TWP. RTE. 228	SECTION **	COUNTY IROQUOIS	TOTAL SHEETS 19	SHEET NO. 15	
USER NAME = S.A.P.	DRAWN - S.A.P.	REVISED -					CONTRACT NO. 87446	ILLINOIS	ASH GROVE/MILFORD ROAD DISTRICTS			
PLOT SCALE = 5	CHECKED - R.J.C.	REVISED -										
PLOT DATE = 07/14/09	DATE - 09/29/10	REVISED -										