


DATE	
BY	
FINAL SURVEY	
SURVEYED	
NOTED	
PLOTTED	
NOTE BOOK	
NO.	
AREAS CHECKED	

DATE	
BY	
ORIGINAL SURVEY	
SURVEYED	
NOTED	
PLOTTED	
NOTE BOOK	
NO.	
AREAS CHECKED	

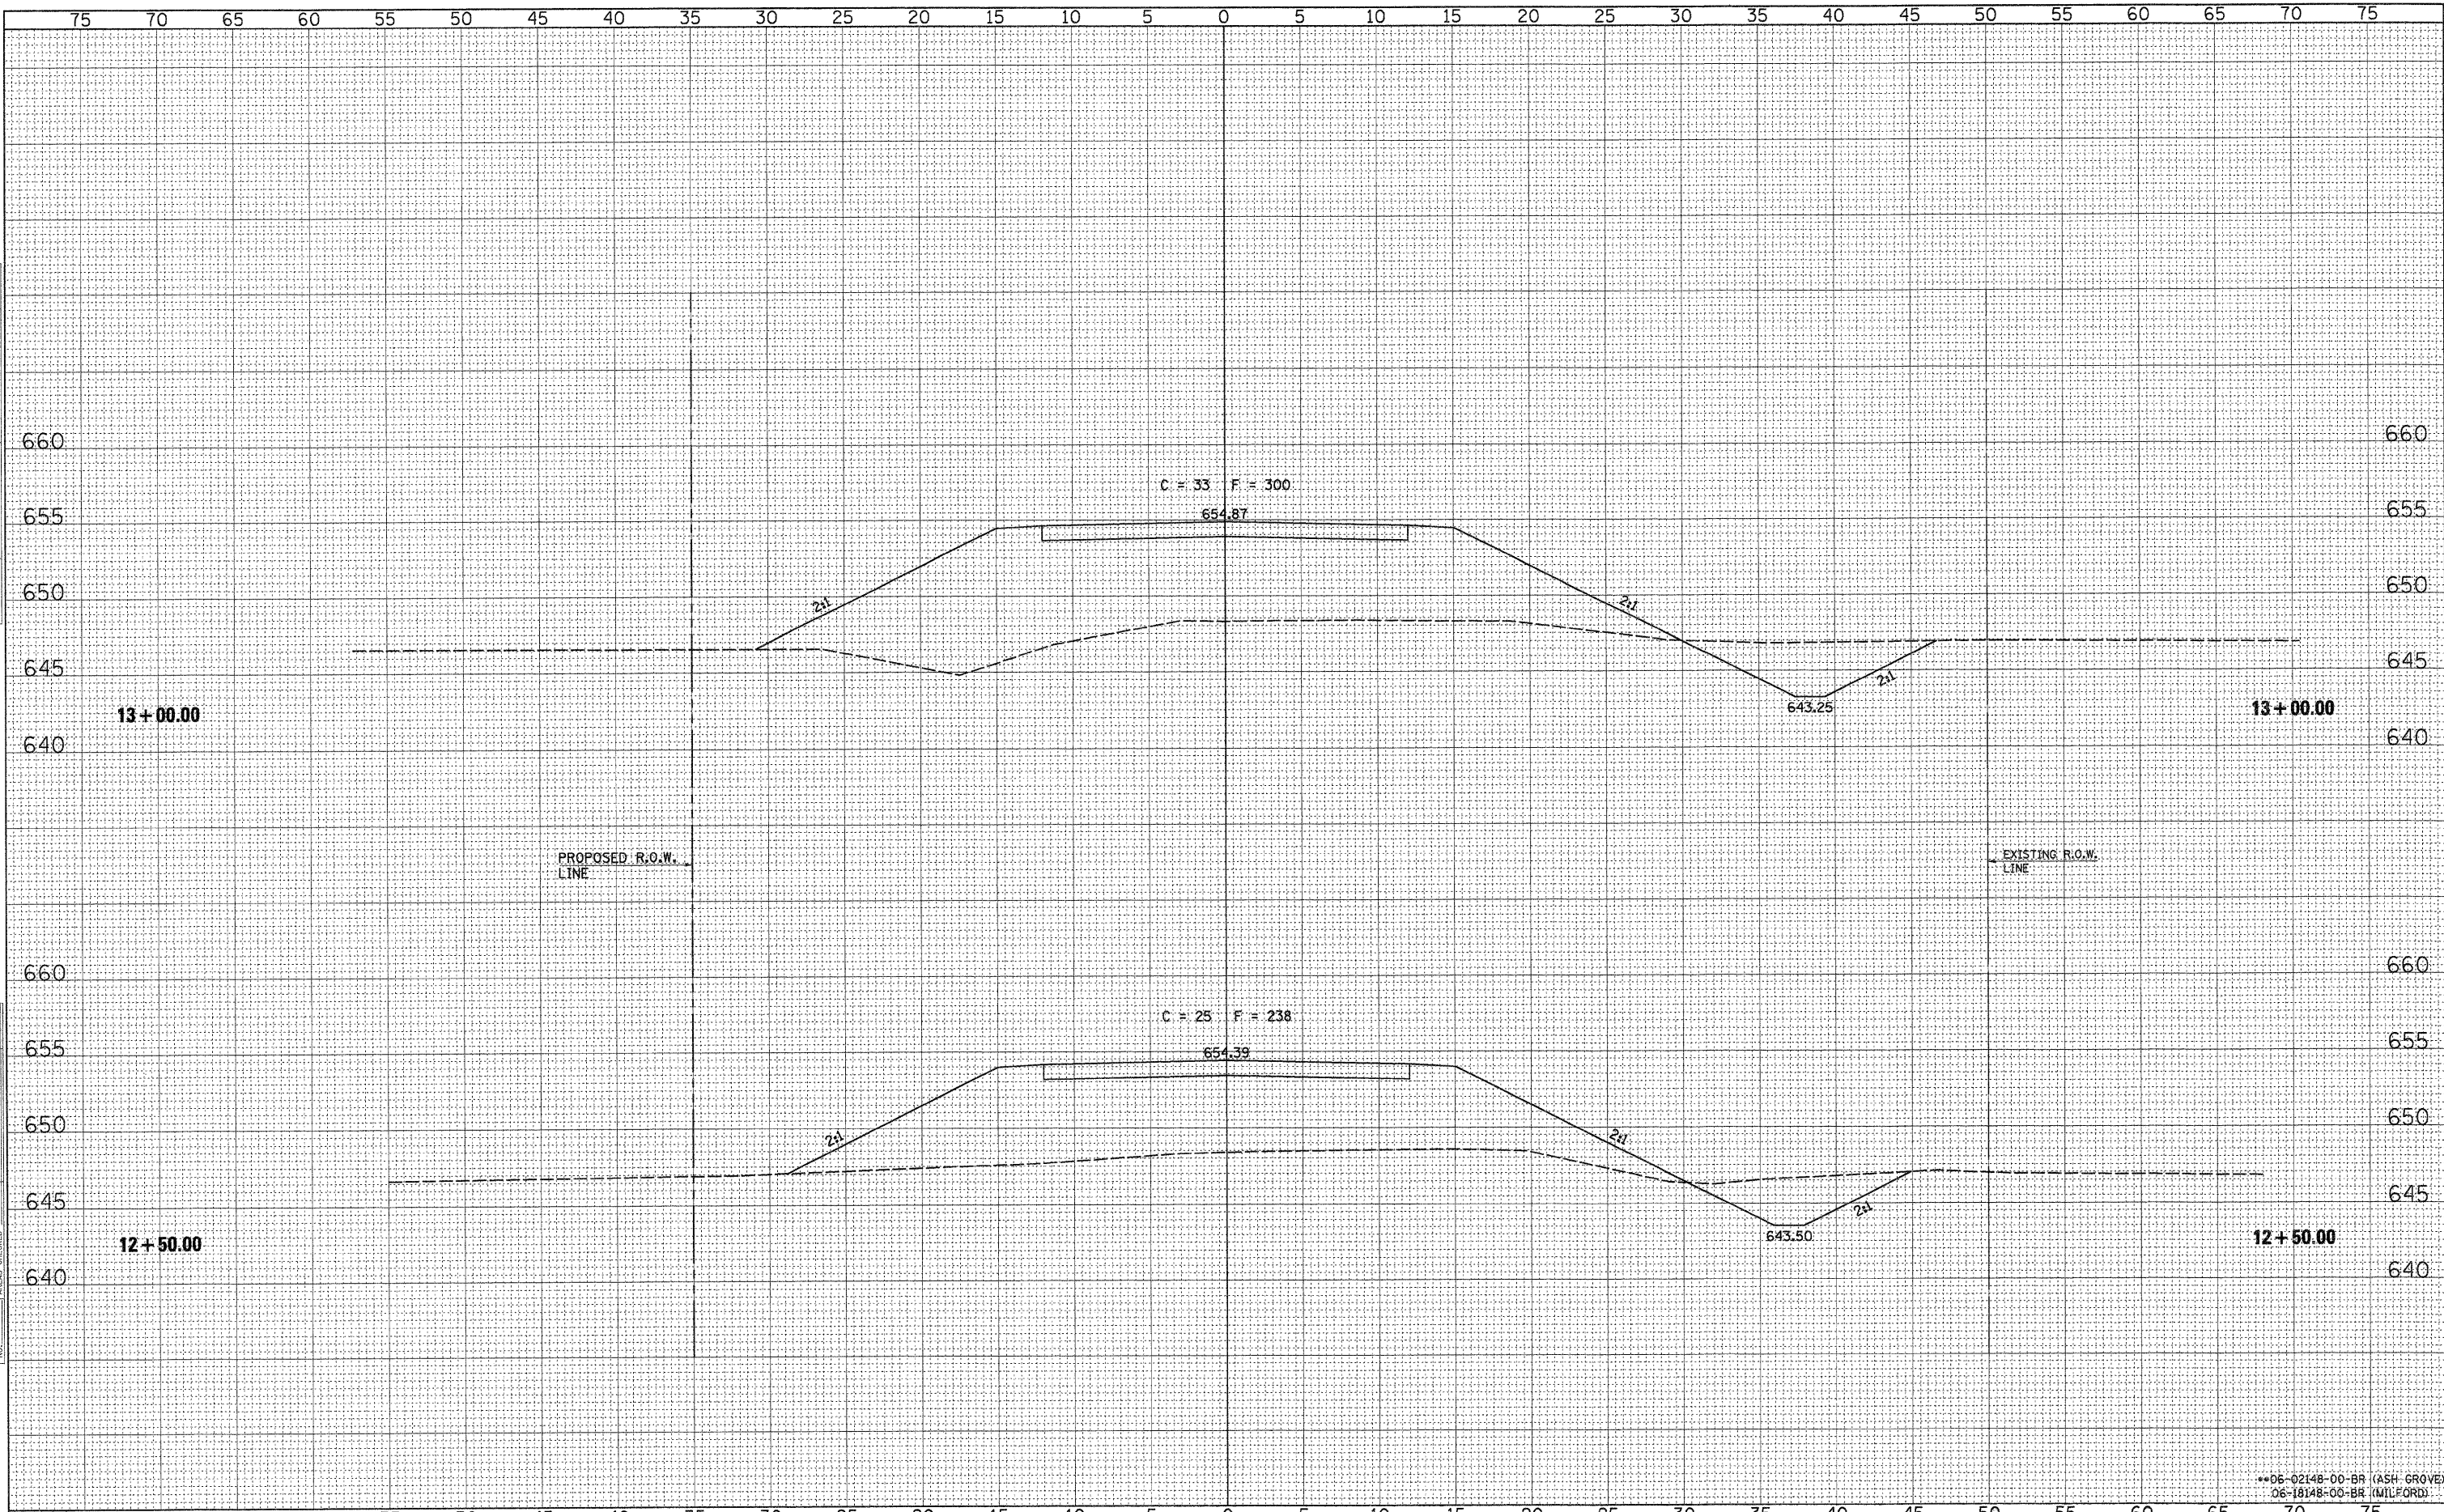

**06-02148-00-BR (ASH GROVE)
06-18148-00-BR (MILFORD)

FILE NAME = 09-478.XS-SHEETS.DGN	DESIGNED - G.J.C.	REVISED -	4440 ASH GROVE SPRINGFIELD, IL. 62711 (217) 793-8600 www.fehr-graham.com	FEHR-GRAHAM & ASSOCIATES, LLC ENGINEERING AND SCIENCE CONSULTANTS FREEPORT, IL. ROCKFORD, IL. ROCHELLE, IL. MONROE, WI. SPRINGFIELD, IL.	ROADWAY CROSS SECTIONS - T.R. 228		TWP.	SECTION	COUNTY	TOTAL SHEETS	SHEET NO.
USER NAME = S.A.P.	DRAWN - S.A.P.	REVISED -					228	**	IROQUOIS	19	16
PLOT SCALE = 5	CHECKED - R.J.C.	REVISED -			STA. 12+50.00 TO STA. 13+00.00		ILLINOIS		CONTRACT NO. 87446		
PLOT DATE = 07/14/09	DATE - 09/29/10	REVISED -					ASH GROVE/MILFORD ROAD DISTRICTS				