


BY: _____ DATE: _____
 SURVEYED _____
 PLOTTED _____
 TEMPLATE _____
 AREAS CHECKED _____
 FINAL SURVEY NOTE BOOK NO. _____

BY: _____ DATE: _____
 SURVEYED _____
 PLOTTED _____
 TEMPLATE _____
 AREAS CHECKED _____
 ORIGINAL SURVEY NOTE BOOK NO. _____

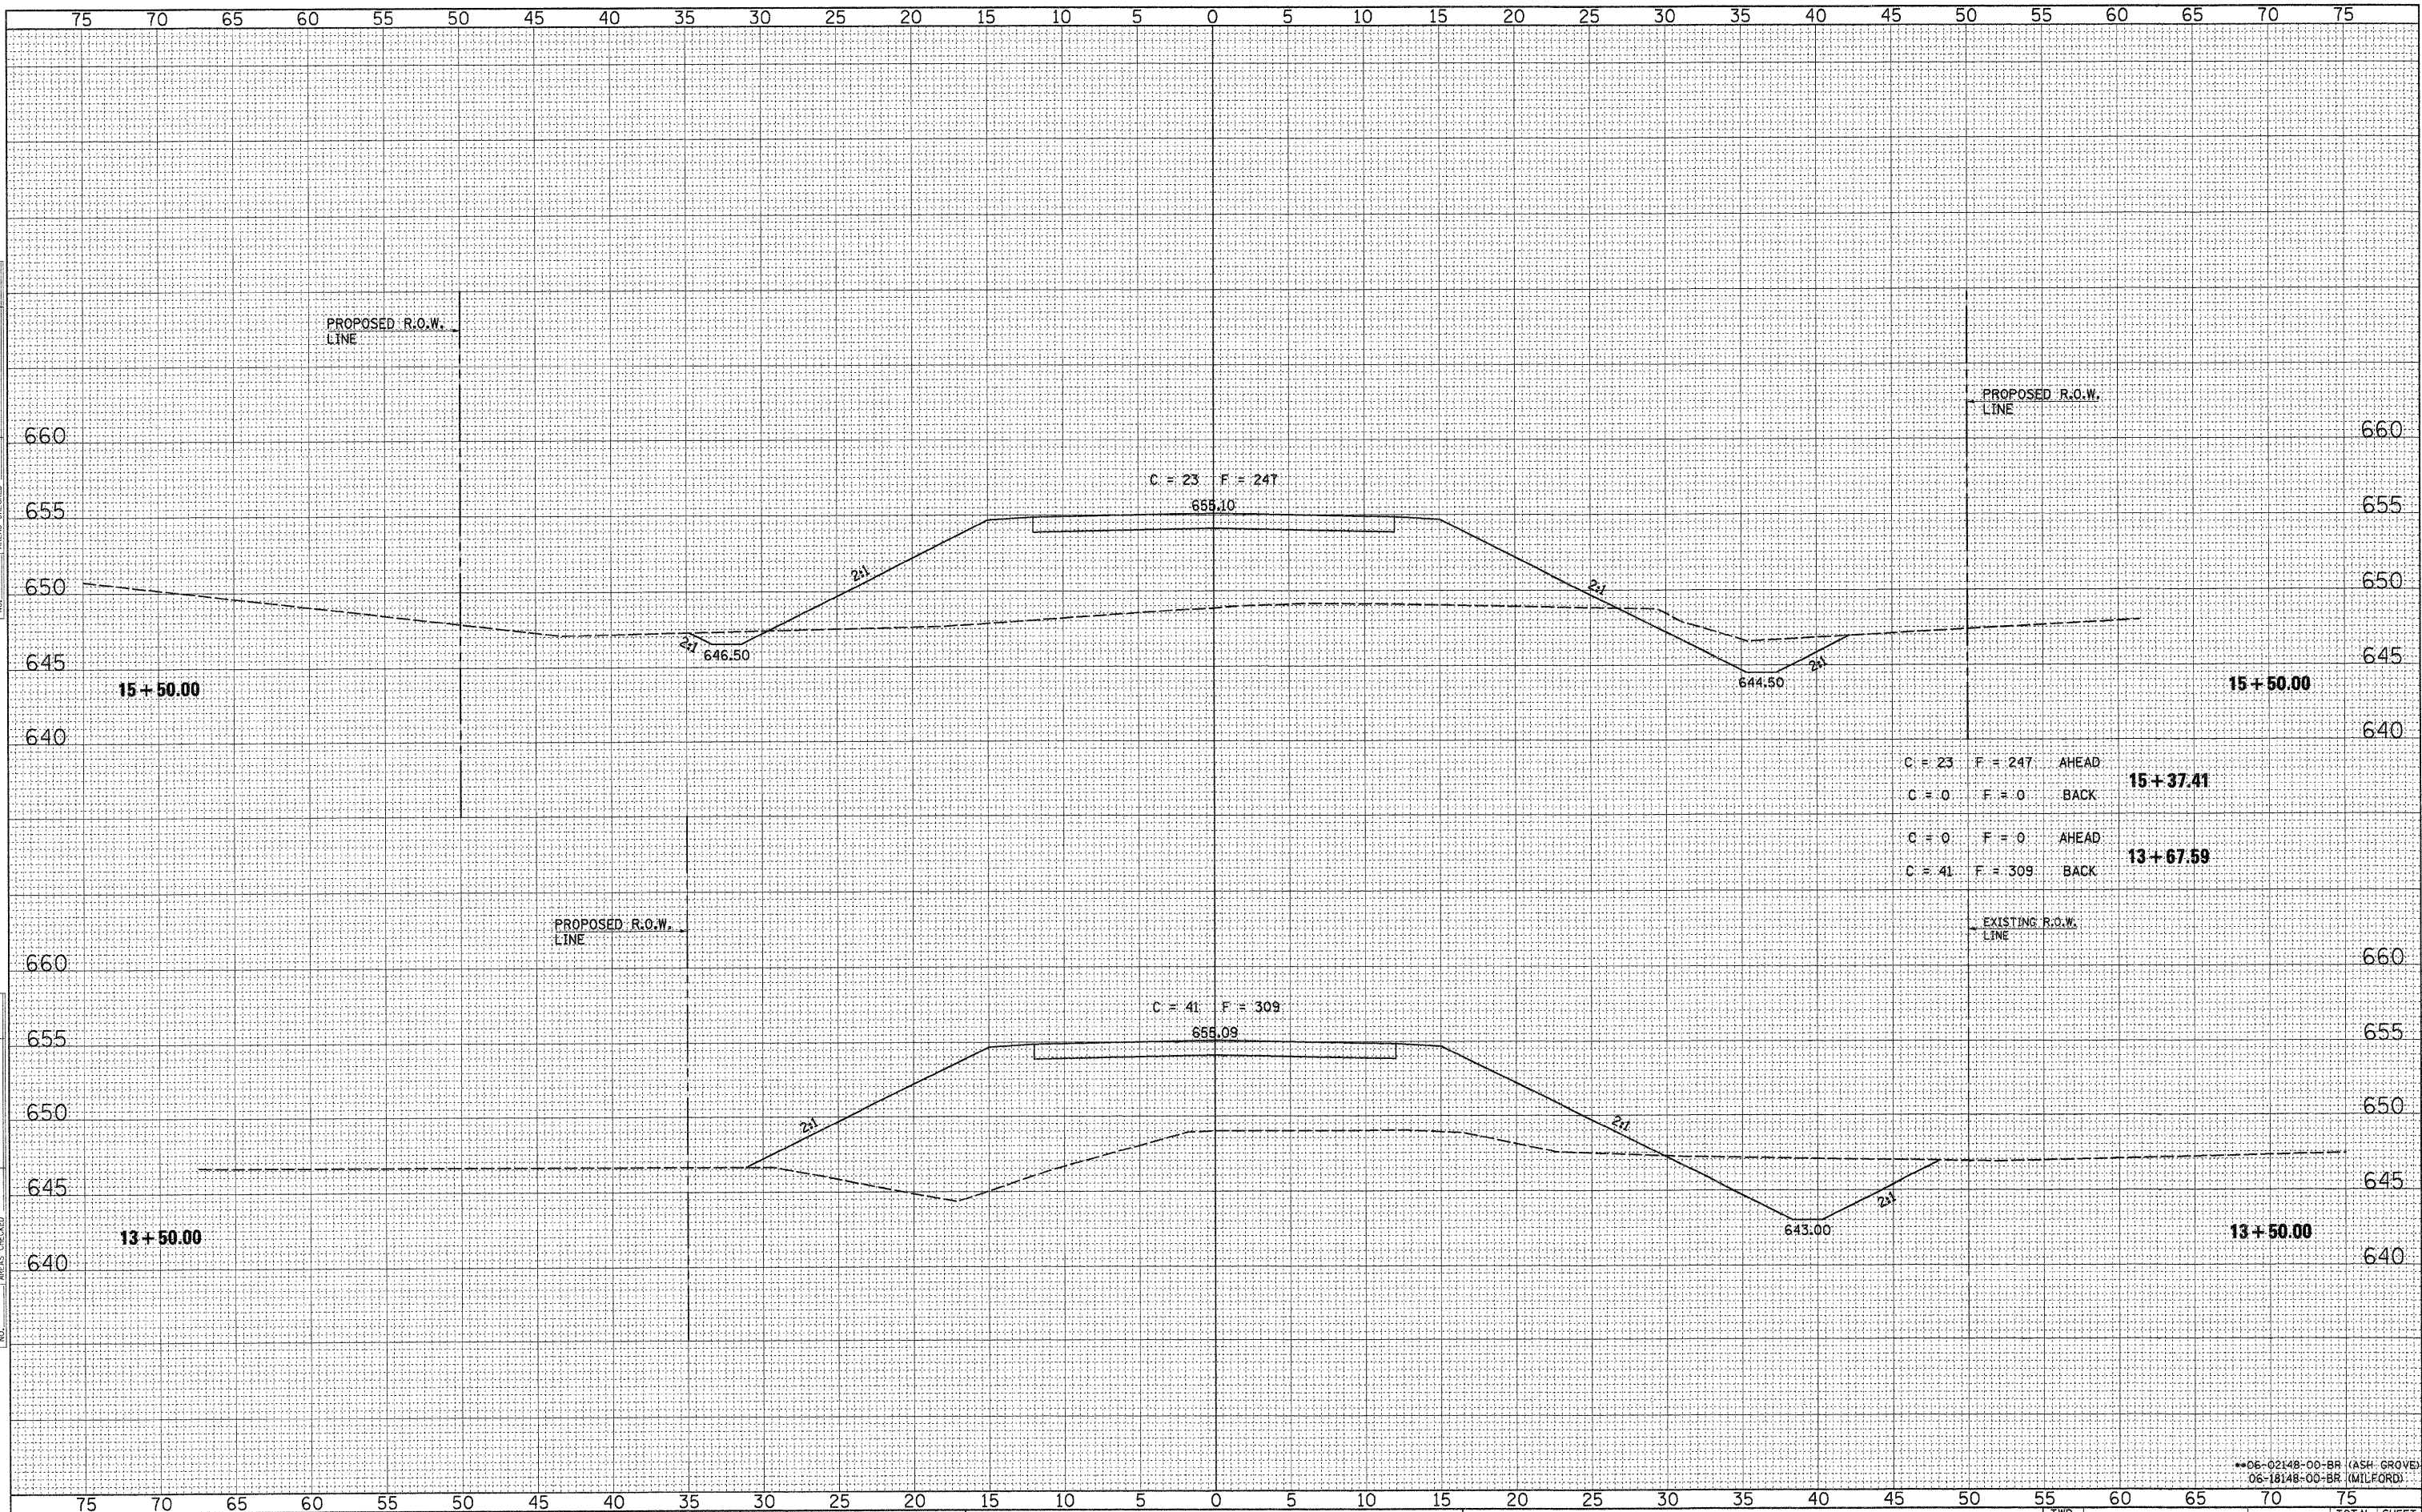

C = 23 F = 247 AHEAD
 C = 0 F = 0 BACK
 C = 0 F = 0 AHEAD
 C = 41 F = 309 BACK

15 + 37.41

13 + 67.59

**06-02148-00-BR (ASH GROVE)
 06-18148-00-BR (MILFORD)

FILE NAME = 09-478_XS-SHEETS.DGN
 USER NAME = S.A.P.
 PLOT SCALE = 5
 PLOT DATE = 07/14/09

DESIGNED - G.J.C.
 DRAWN - S.A.P.
 CHECKED - R.J.C.
 DATE - 09/29/10

REVISED -
 REVISED -
 REVISED -
 REVISED -

4440 ASH GROVE
 SPRINGFIELD, IL. 62711
 (217) 793-8600
 www.fehr-graham.com



ROADWAY CROSS SECTIONS - T.R. 228

STA. 13+50.00 TO STA. 15+50.00

| TWP. RTE. | SECTION | COUNTY | TOTAL SHEETS | SHEET NO. |
|-----------|---------|----------|---|-----------|
| 228 | ** | IROQUOIS | 19 | 17 |
| | | | CONTRACT NO. 87446 | |
| | | | ILLINOIS ASH GROVE/MILFORD ROAD DISTRICTS | |