


DATE	
BY	
SURVEYED	
PLOTTED	
TEMPLATE	
NOTE BOOK	
AREAS CHECKED	
NO.	

DATE	
BY	
ORIGINAL SURVEY	
PLOTTED	
TEMPLATE	
NOTE BOOK	
AREAS CHECKED	
NO.	

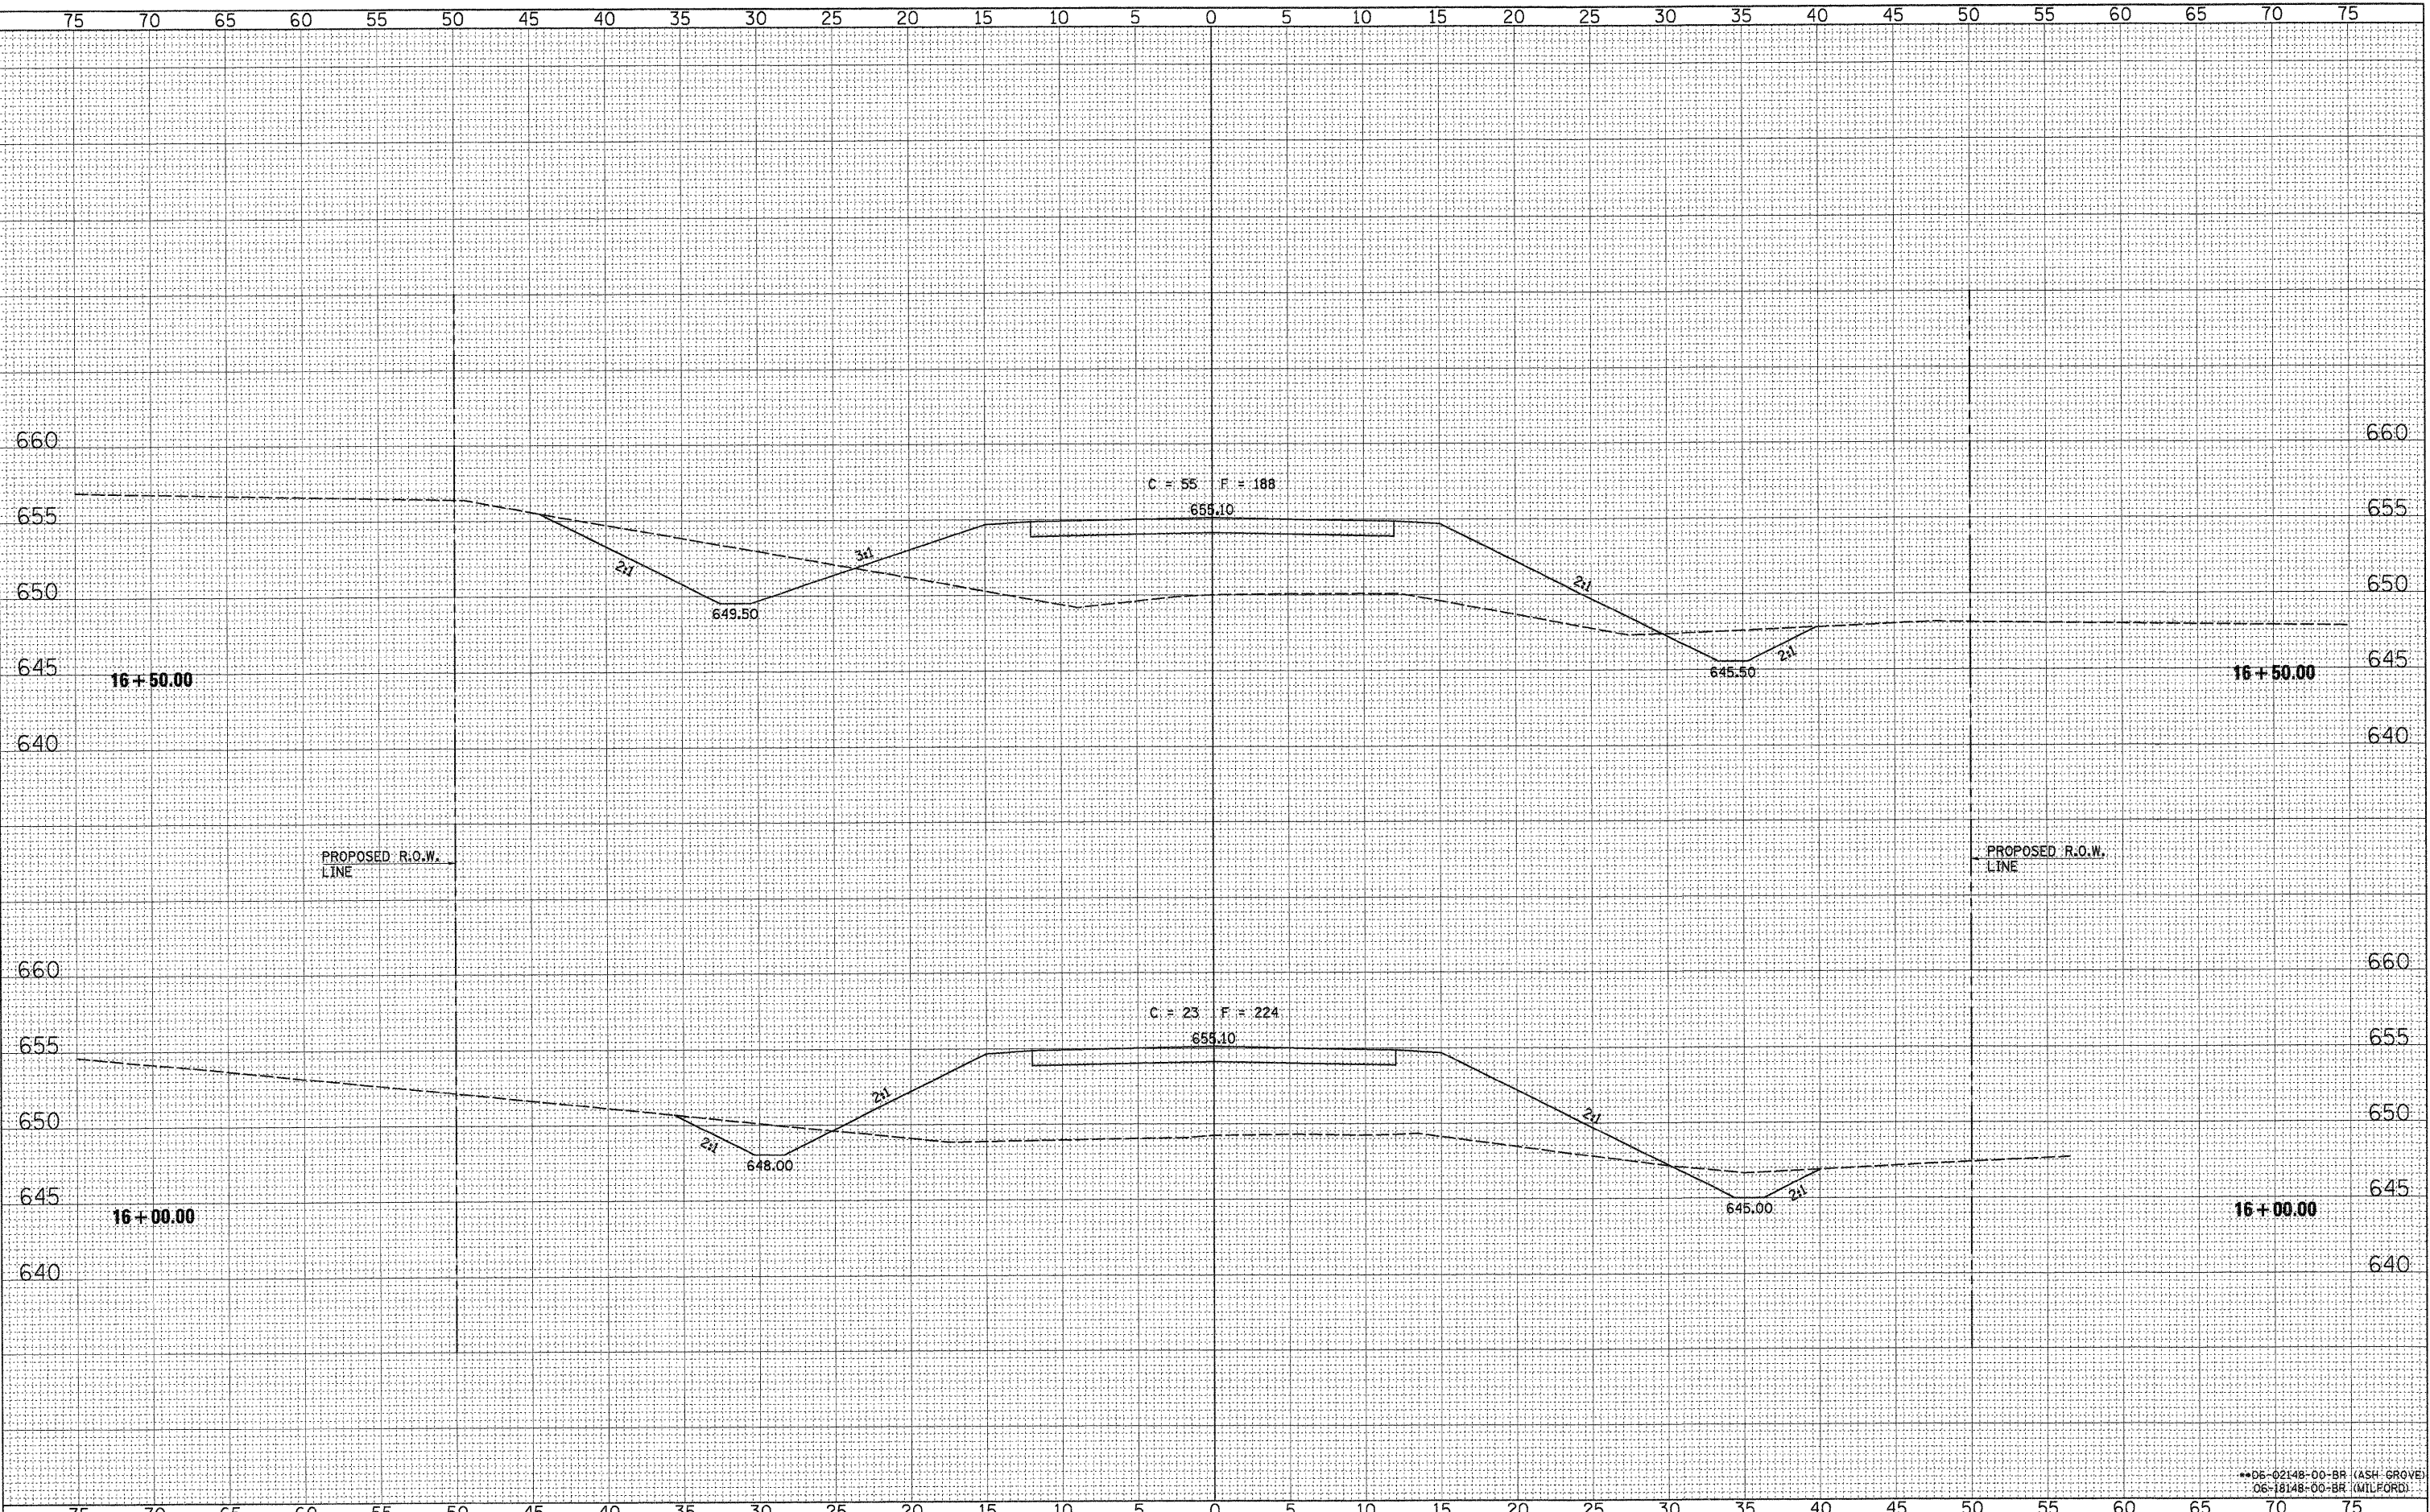

FILE NAME = 09-478_XS-SHEETS.DGN	DESIGNED - G.J.C.	REVISED -
USER NAME = S.A.P.	DRAWN - S.A.P.	REVISED -
PLOT SCALE = 5	CHECKED - R.J.C.	REVISED -
PLOT DATE = 07/14/09	DATE - 09/29/10	REVISED -

4440 ASH GROVE
 SPRINGFIELD, IL. 62711
 (217) 793-8600
 www.fehr-graham.com



ROADWAY CROSS SECTIONS - T.R. 228	
TWP. RTE. 228	SECTION **
COUNTY IROQUOIS	TOTAL SHEETS 19
CONTRACT NO. 87446	SHEET NO. 18
STA. 16+00.00 TO STA. 16+50.00	

ILLINOIS	ASH GROVE/MILFORD ROAD DISTRICTS
----------	----------------------------------

**06-02148-00-BR (ASH GROVE)
 06-18148-00-BR (MILFORD)