


DATE	
BY	
FINAL SURVEY	
PLOTTED	
TEMPLATE	
NOTE BOOK	
AREAS CHECKED	
NO.	

DATE	
BY	
ORIGINAL SURVEY	
PLOTTED	
TEMPLATE	
NOTE BOOK	
AREAS CHECKED	
NO.	

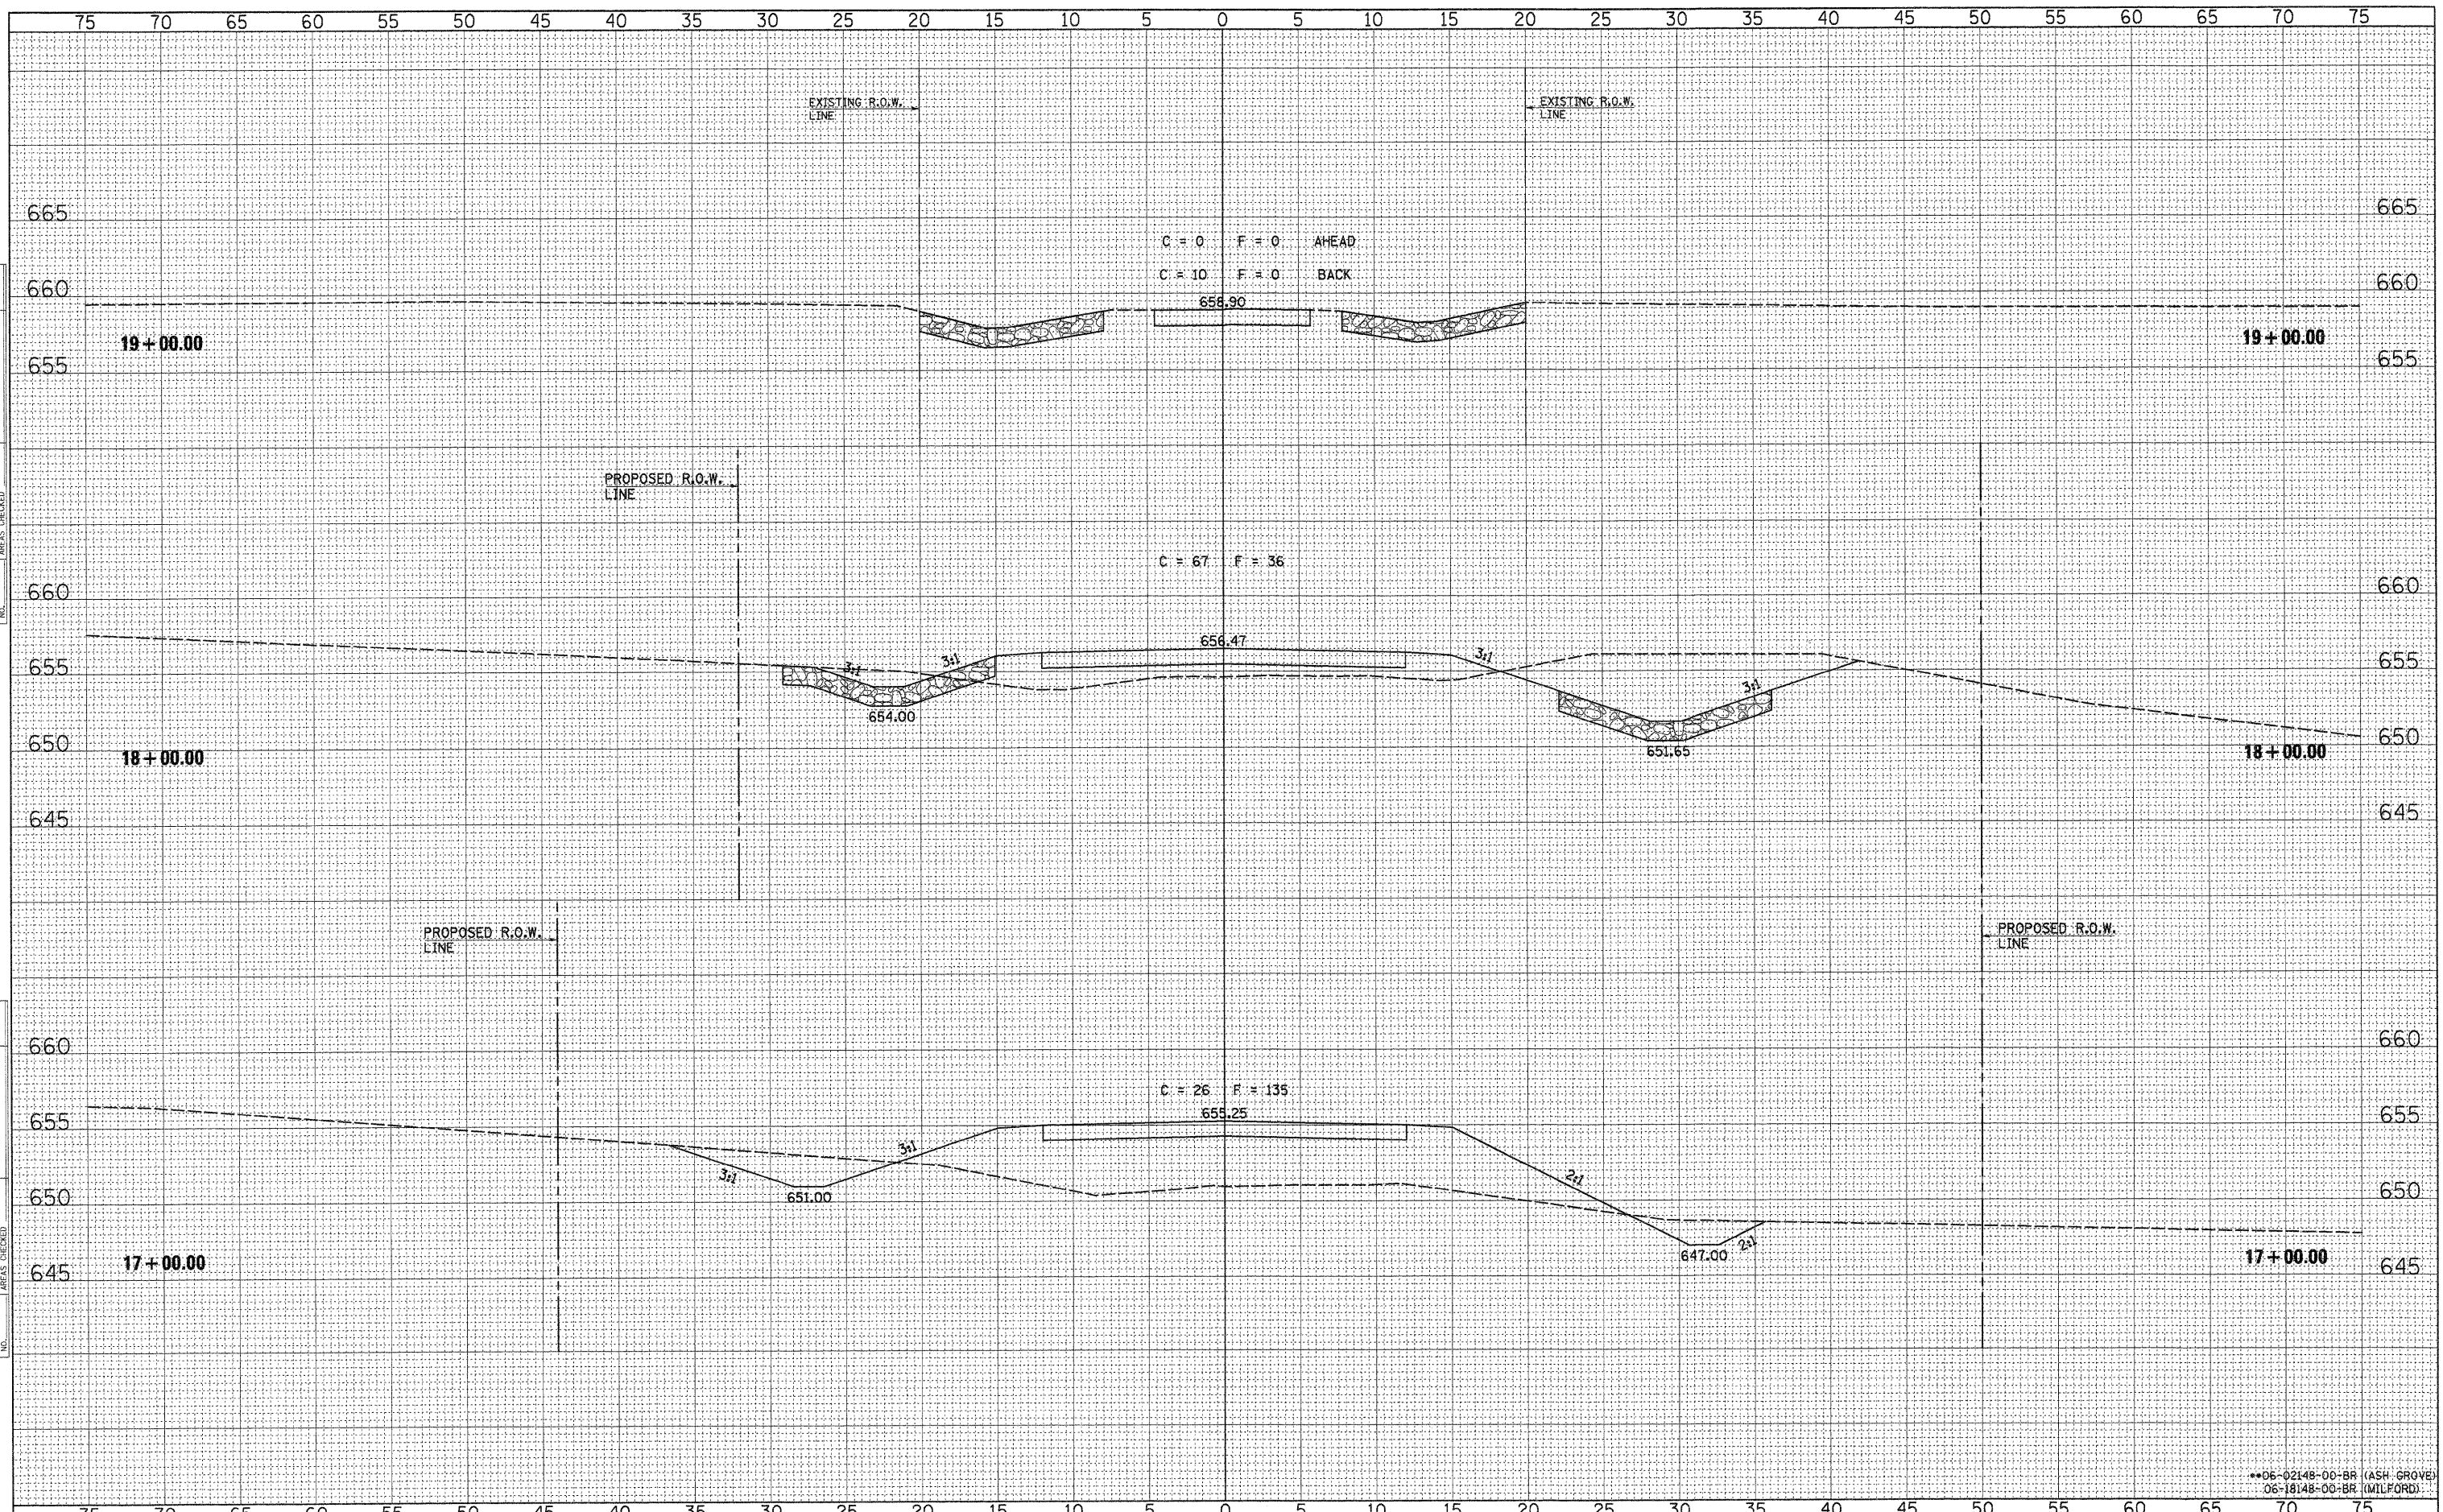

FILE NAME = 09-478.XS-SHEETS.DGN	DESIGNED - G.J.C.	REVISED -	4440 ASH GROVE SPRINGFIELD, IL. 62711 (217) 793-8600 www.fehr-graham.com	<b>FEHR-GRAHAM &amp; ASSOCIATES, LLC</b> ENGINEERING AND SCIENCE CONSULTANTS FREEPORT, IL. ROCKFORD, IL. ROCHELLE, IL. MONROE, WI. SPRINGFIELD, IL.	<b>ROADWAY CROSS SECTIONS - T.R. 228</b>		TWP. 228	SECTION **	COUNTY IROQUOIS	TOTAL SHEETS 19	SHEET NO. 19		
USER NAME = S.A.P.	DRAWN - S.A.P.	REVISED -			STA. 17+00.00 TO STA. 19+00.00		ILLINOIS		CONTRACT NO. 87446		ASH GROVE/MILFORD ROAD DISTRICTS		
PLOT SCALE = 5	CHECKED - R.J.C.	REVISED -											
PLOT DATE = 07/14/09	DATE - 09/29/10	REVISED -											

\*\*06-02148-00-BR (ASH GROVE)  
06-18148-00-BR (MILFORD)