
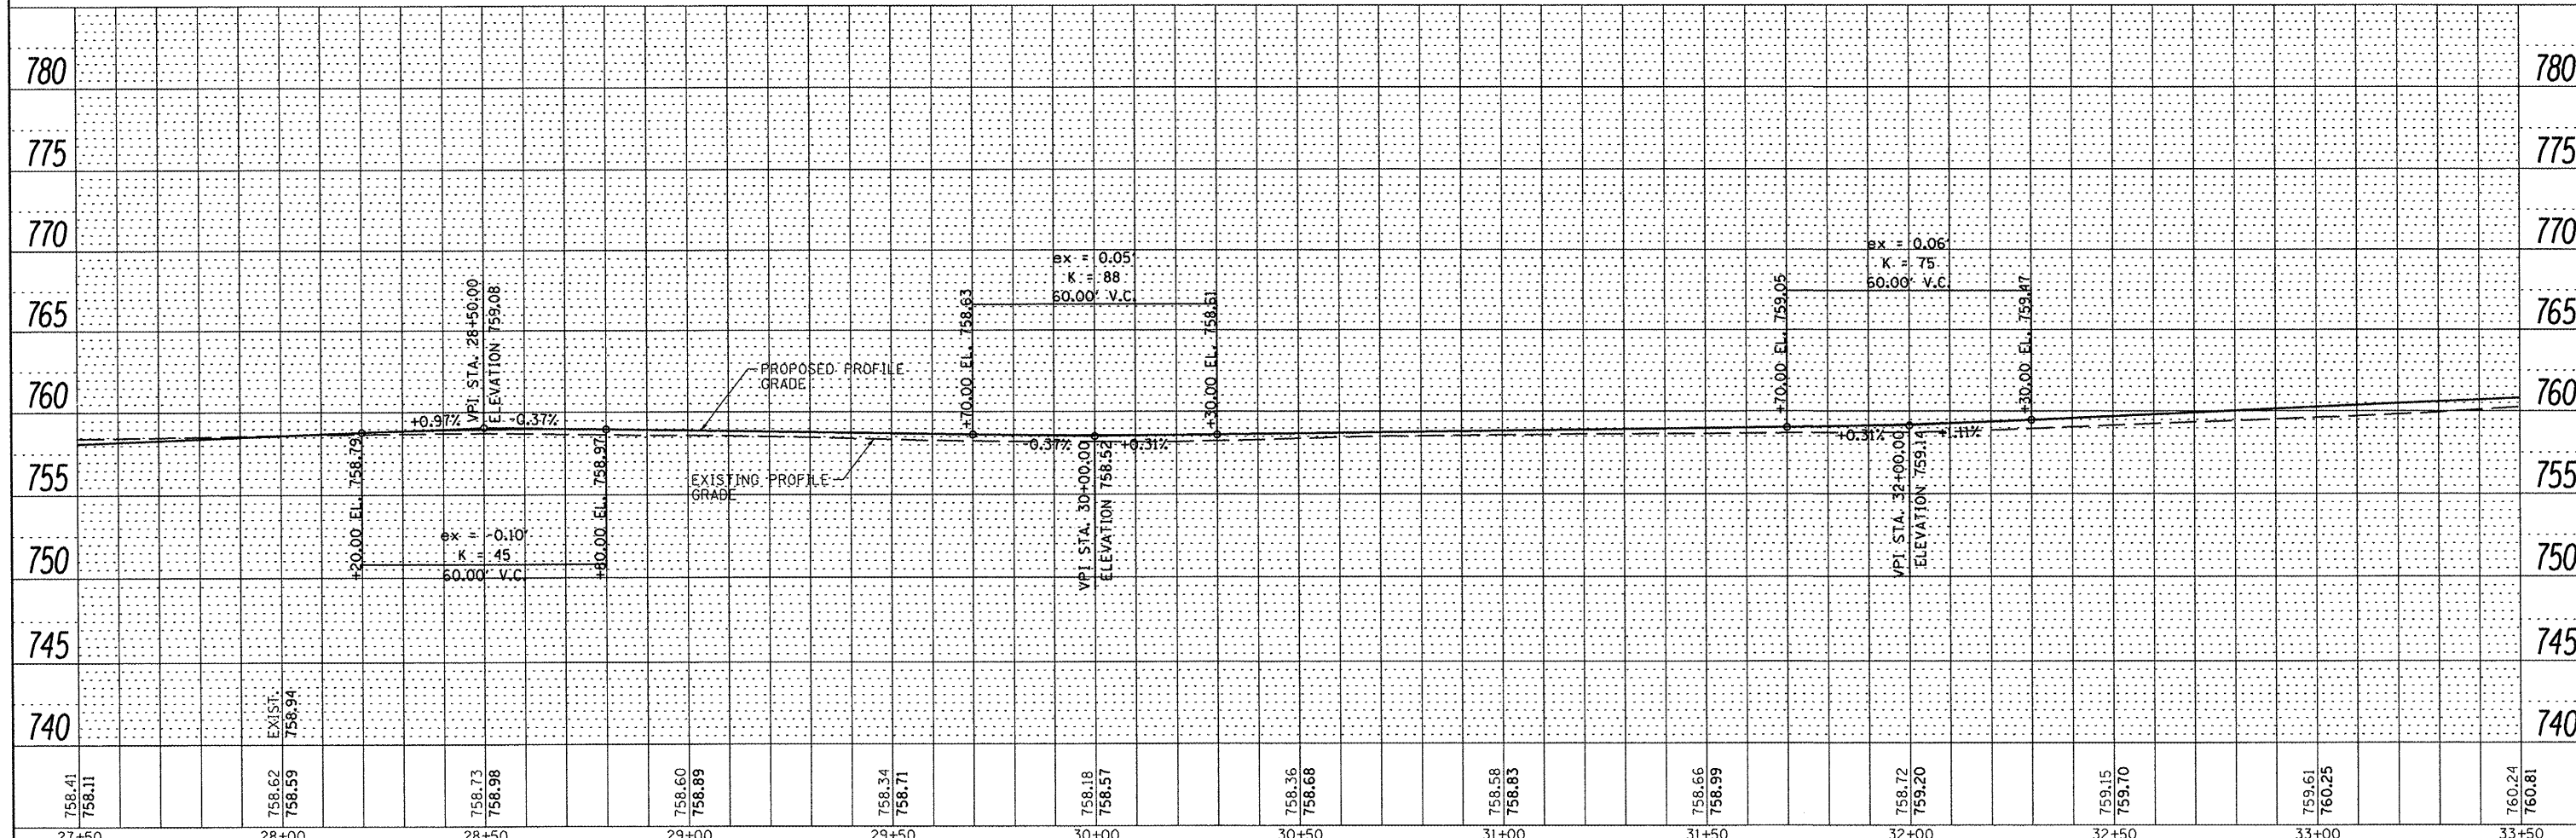
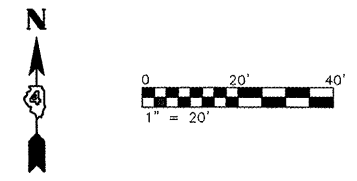


DATE	
BY	
REVISIONS	
NO.	
DESCRIPTION	
DATE	
BY	
PLAN	
NO.	
DATE	
BY	
REVISIONS	
NO.	
DESCRIPTION	
DATE	
BY	

DATE	
BY	
REVISIONS	
NO.	
DESCRIPTION	
DATE	
BY	
PROFILE	
NO.	
DATE	
BY	
REVISIONS	
NO.	
DESCRIPTION	
DATE	
BY	

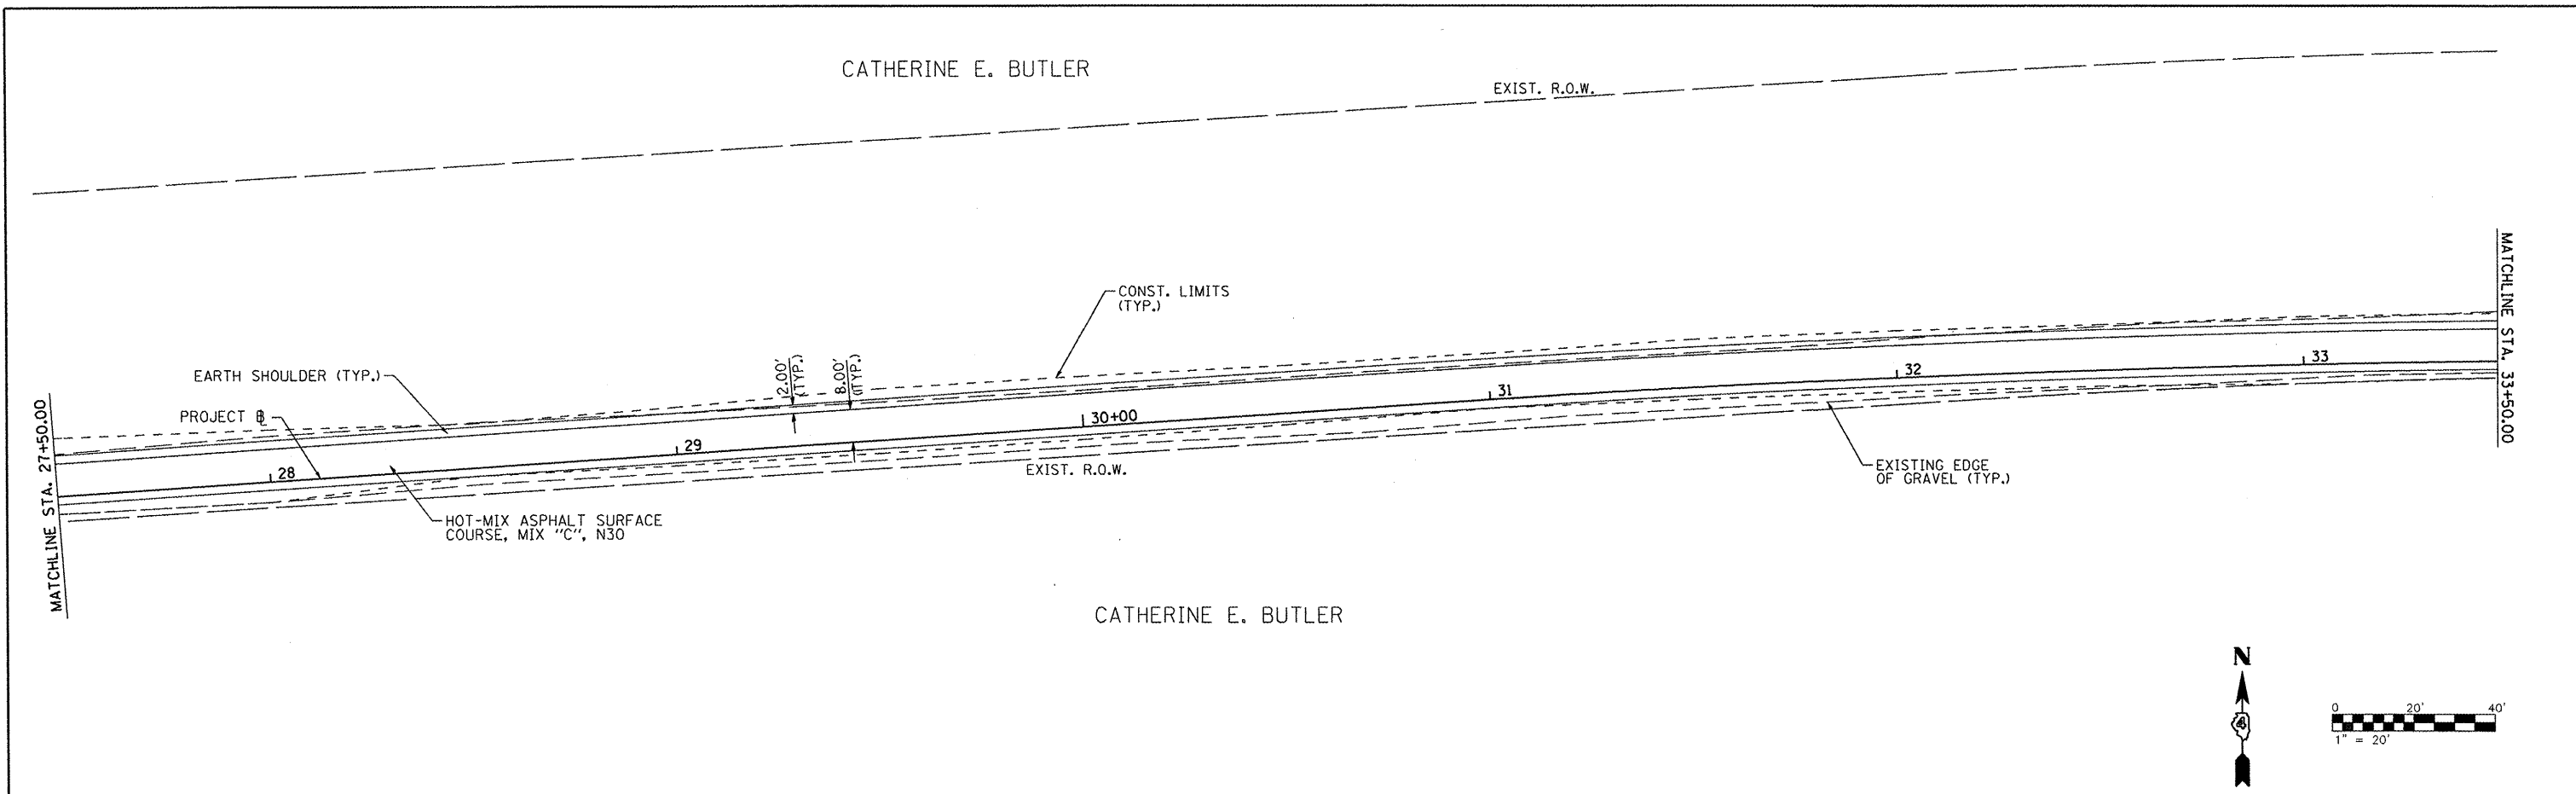

FILE NAME =	USER NAME = wllouis	DESIGNED - JDS	REVISED -	CITY OF FARMINGTON SRTS				SECTION	COUNTY	TOTAL SHEETS	SHEET NO.
S:\247\24710001 Farmington SRTS\CADD\CADD	Sheets\489569-sht-planprof4.DGN	DRAWN - WLL	REVISED -	DEPARTMENT OF TRANSPORTATION				08-00032-00-SW	FULTON	13	6
PLOT SCALE = 40.0000' / IN.	CHECKED - GBM	REVISED -	REVISED -	SCALE:				CONTRACT NO. 89569			
PLOT DATE = 12/20/2010	DATE -	REVISED -	REVISED -	SHEET NO. OF SHEETS STA. TO STA.				ILLINOIS FED. AID PROJECT			