


FINAL SURVEY	SURVEYED	BY	DATE
NOTE BOOK	PLOTTED		
NO.	TEMPLATE		
	AREAS CHECKED		

ORIGINAL SURVEY	SURVEYED	BY	DATE
NOTE BOOK	PLOTTED		
NO.	TEMPLATE		
	AREAS CHECKED		

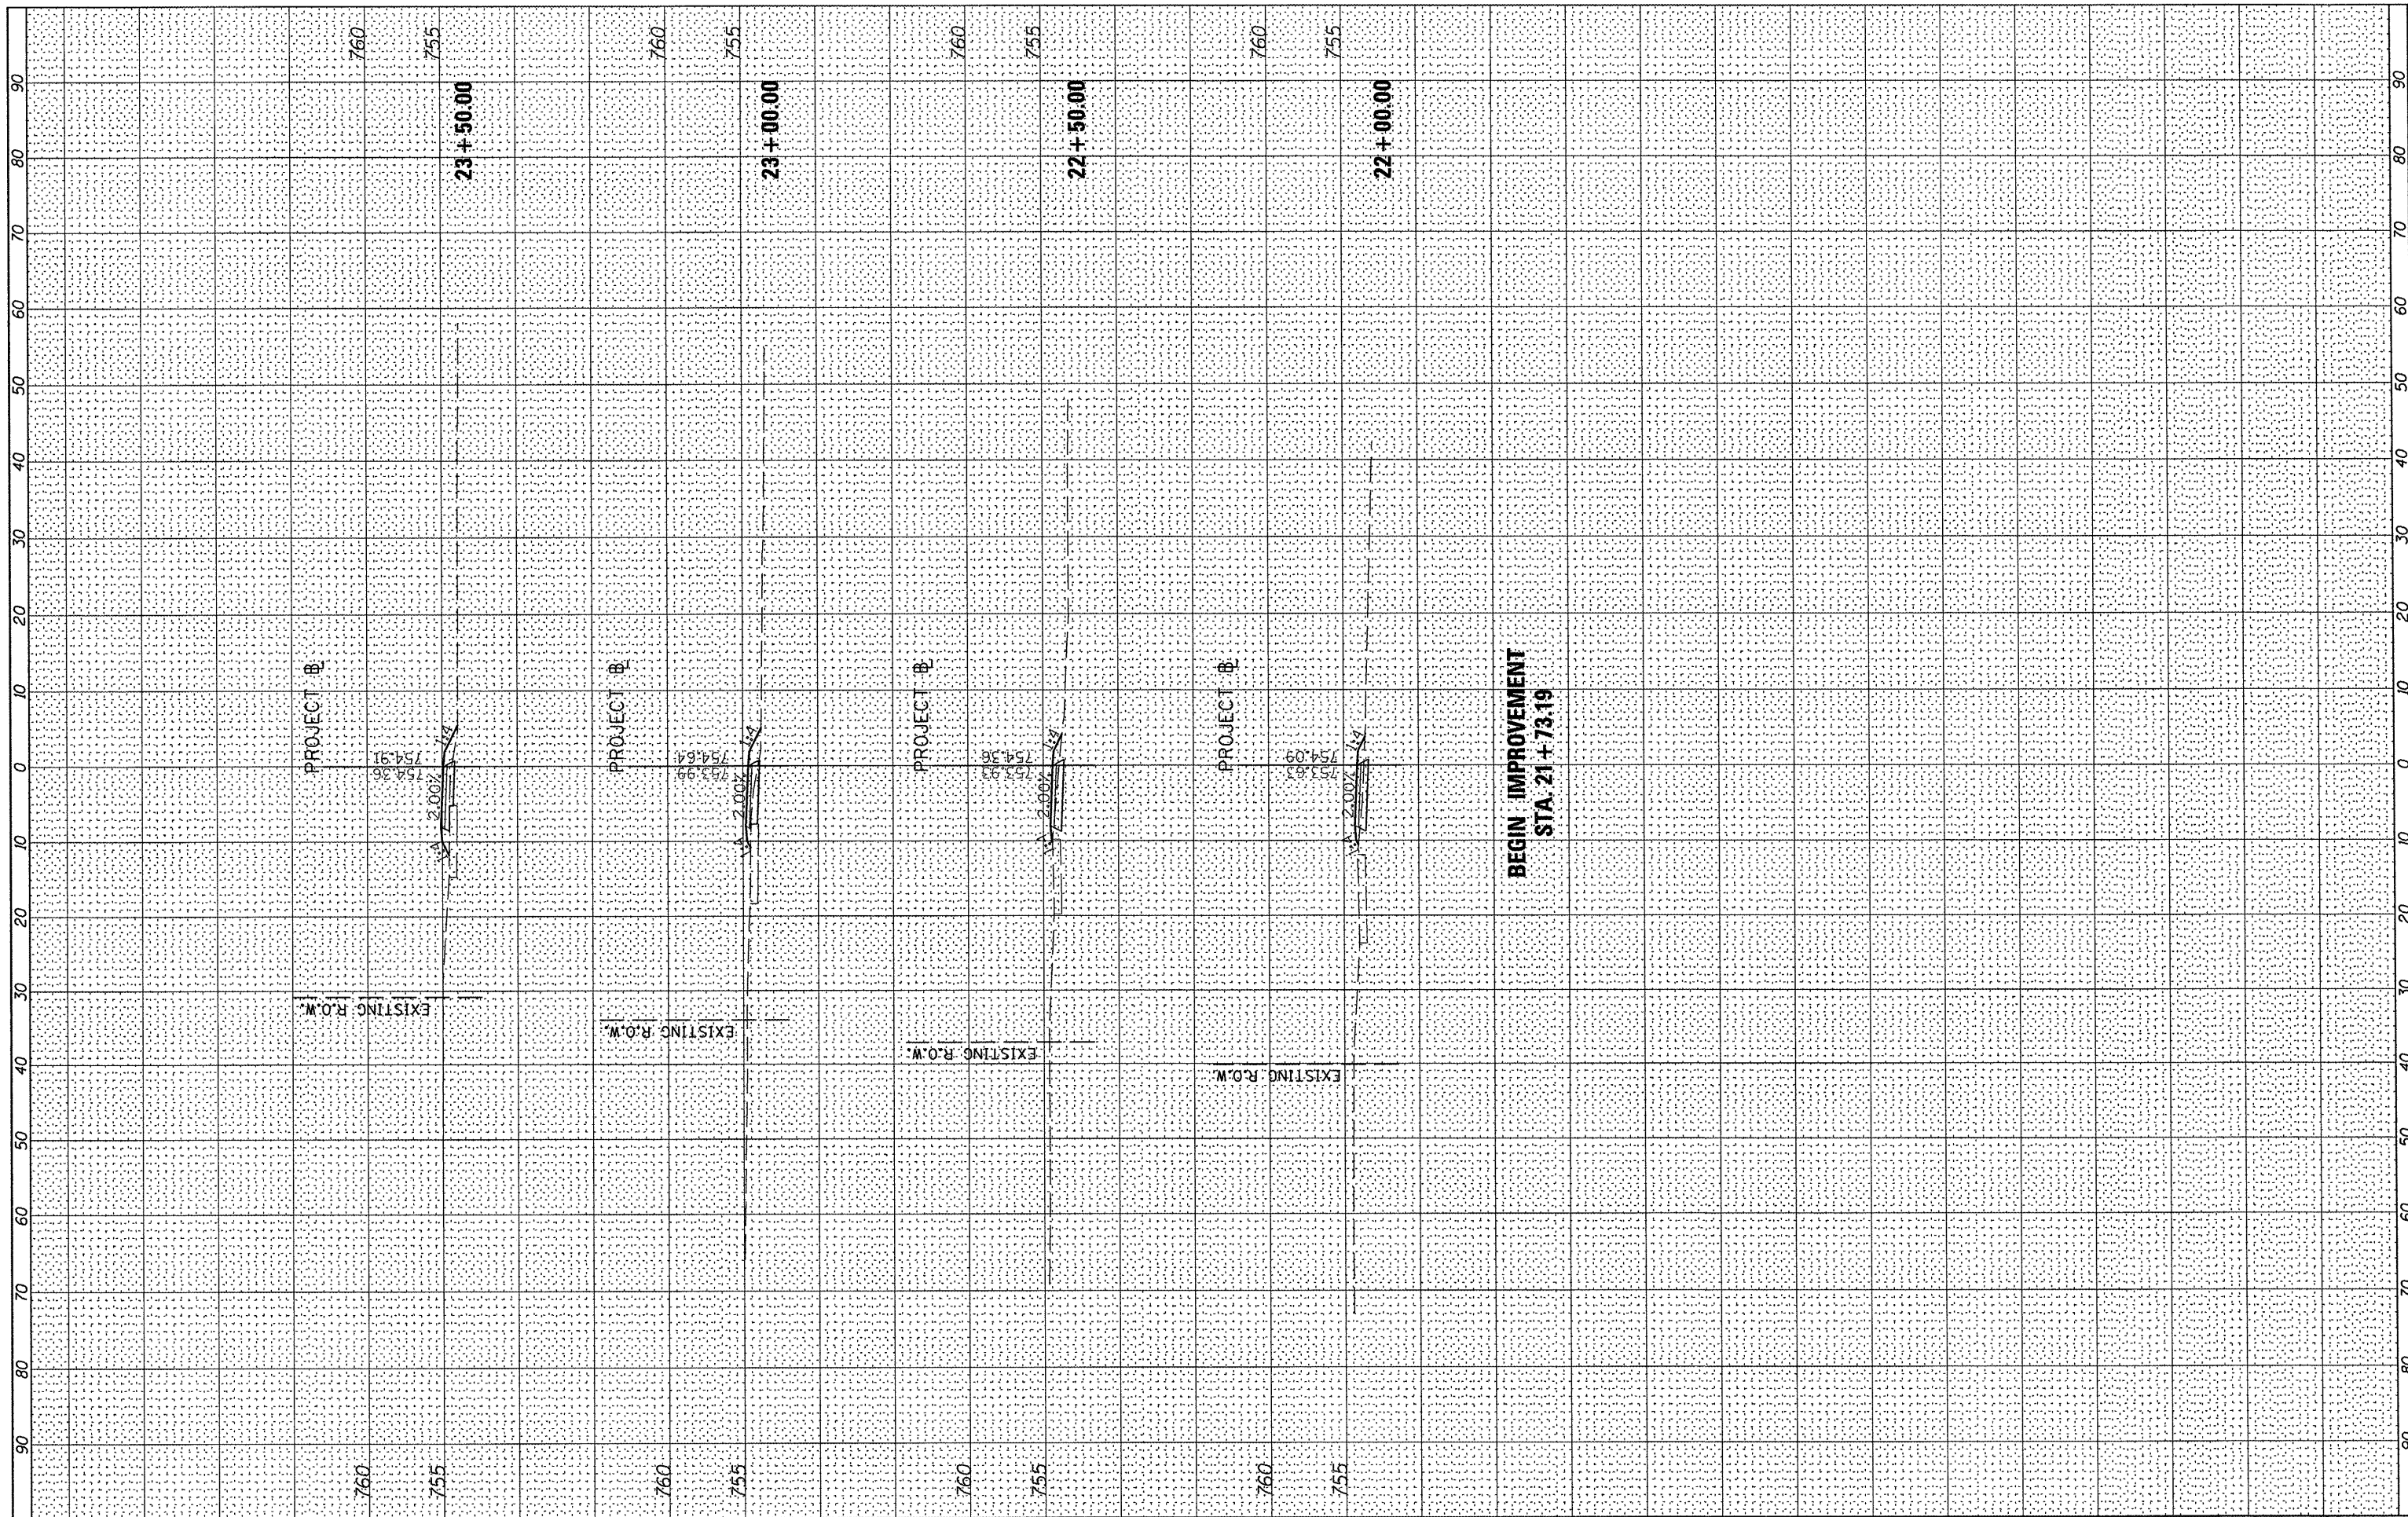

FILE NAME =	USER NAME = wlewis	DESIGNED - JDS	REVISED -
S:\247\24710001 Farmington SRTS\CADD\CADD Sheets\0489569-shr-ssht.dgn		DRAWN - JDS	REVISED -
PLOT SCALE = 20.0000' / IN.		CHECKED - GBM	REVISED -
PLOT DATE = 12/20/2010		DATE -	REVISED -

**STATE OF ILLINOIS
DEPARTMENT OF TRANSPORTATION**

CITY OF FARMINGTON SRTS CROSS SECTIONS

SCALE: SHEET NO. OF SHEETS STA. 22+00.00 TO STA. 23+50.00

F.A. RTE.	SECTION	COUNTY	TOTAL SHEETS	SHEET NO.
	08-00032-00-SW	FULTON	13	9
CONTRACT NO. 89569			ILLINOIS FED. AID PROJECT	

D:\489569-shr-ssht.dgn 12/20/2010 11:58:51 AM