


FINAL	SURVEYED	BY	DATE
SURVEY	PLOTTED		
NOTE BOOK	TEMPLATE		
NO.	AREAS CHECKED		

ORIGINAL	SURVEYED	BY	DATE
SURVEY	PLOTTED		
NOTE BOOK	TEMPLATE		
NO.	AREAS CHECKED		

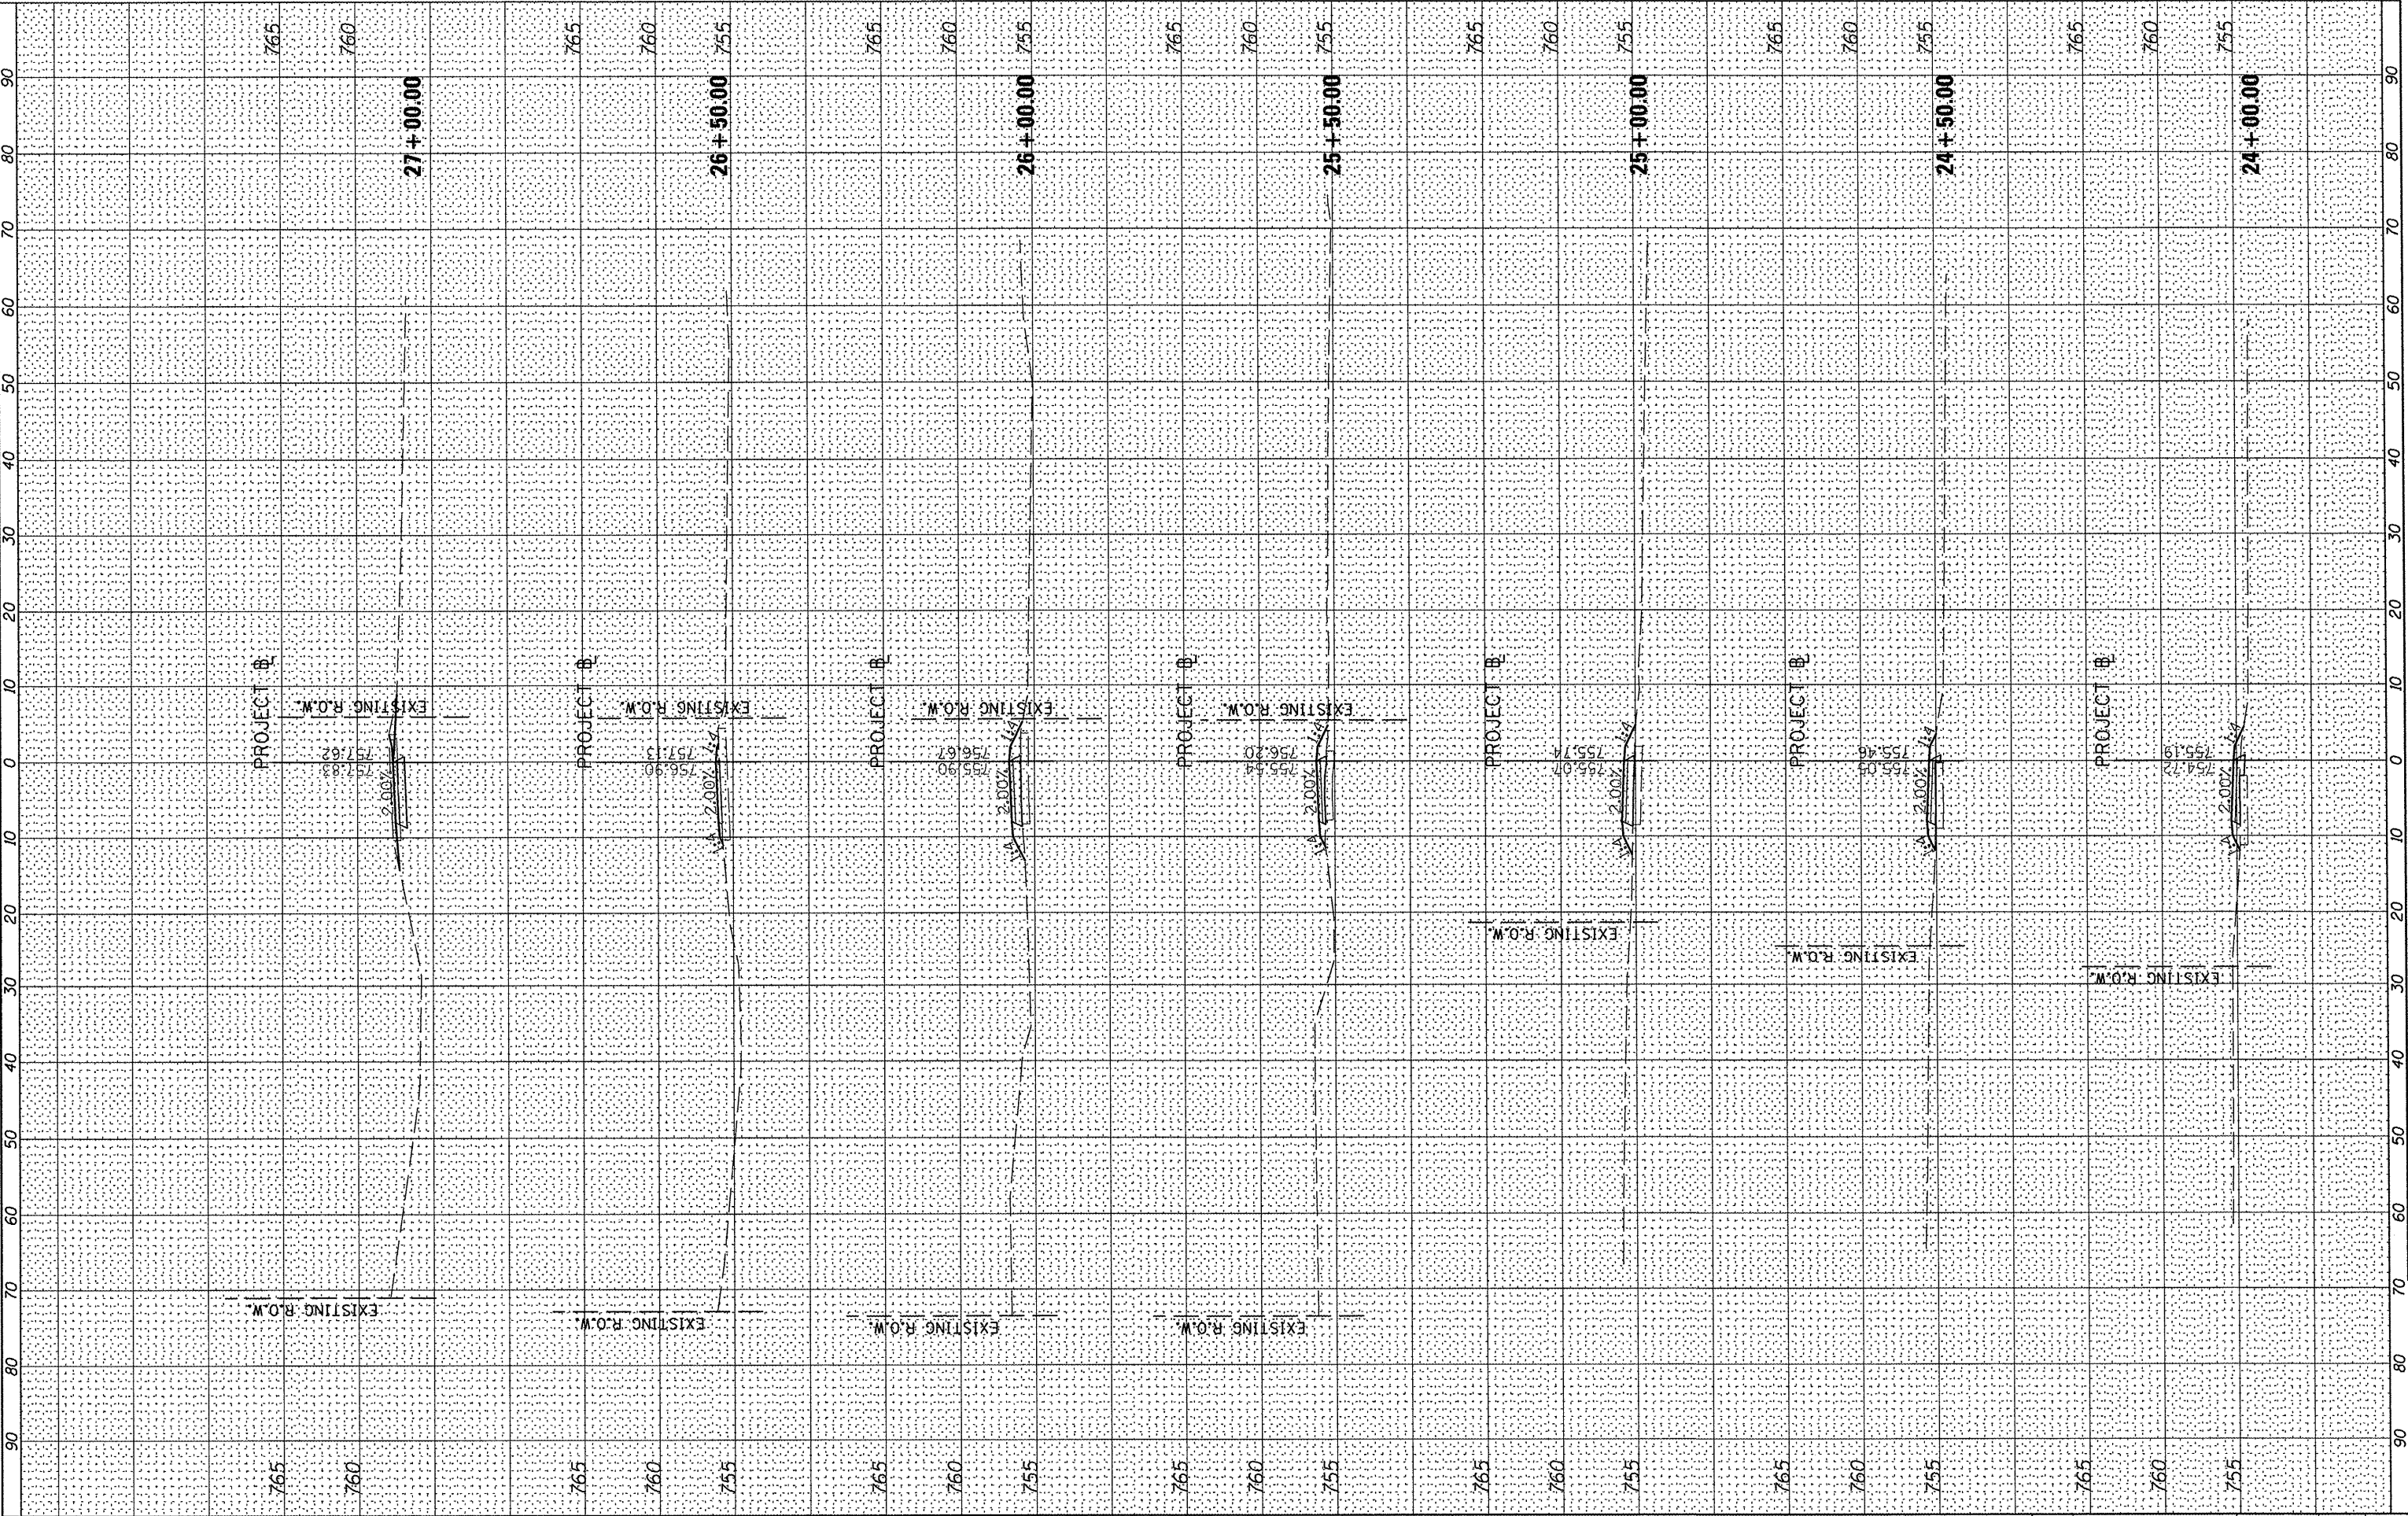

FILE NAME =	USER NAME = wlewis	DESIGNED - JDS	REVISED -	<div>STATE OF ILLINOIS DEPARTMENT OF TRANSPORTATION</div>	<div>CITY OF FARMINGTON SRTS CROSS SECTIONS</div>					F.A. RTE.	SECTION	COUNTY	TOTAL SHEETS	SHEET NO.
S:\247\24710001 Farmington SRTS\CADD\CADD Sheets\0489569-sht-ssht.dgn		DRAWN - JDS	REVISED -							08-00032-00-SW	FULTON	13	10	
PLOT SCALE = 20.0000' / IN.		CHECKED - GBM	REVISED -							CONTRACT NO. 89569				
PLOT DATE = 12/20/2010		DATE -	REVISED -							ILLINOIS FED. AID PROJECT				
				SCALE:		SHEET NO. OF SHEETS		STA. 24+00.00 TO STA. 27+00.00						

D:\489569-sht-ssht.dgn 12/20/2010 11:58:43 AM