


FINAL	DATE
REVISED	BY
NOTED	
NOTED	
NOTED	
NOTED	
NOTED	
NOTED	
NOTED	
NOTED	

ORIGINAL	DATE
REVISED	BY
NOTED	
NOTED	
NOTED	
NOTED	
NOTED	
NOTED	
NOTED	
NOTED	

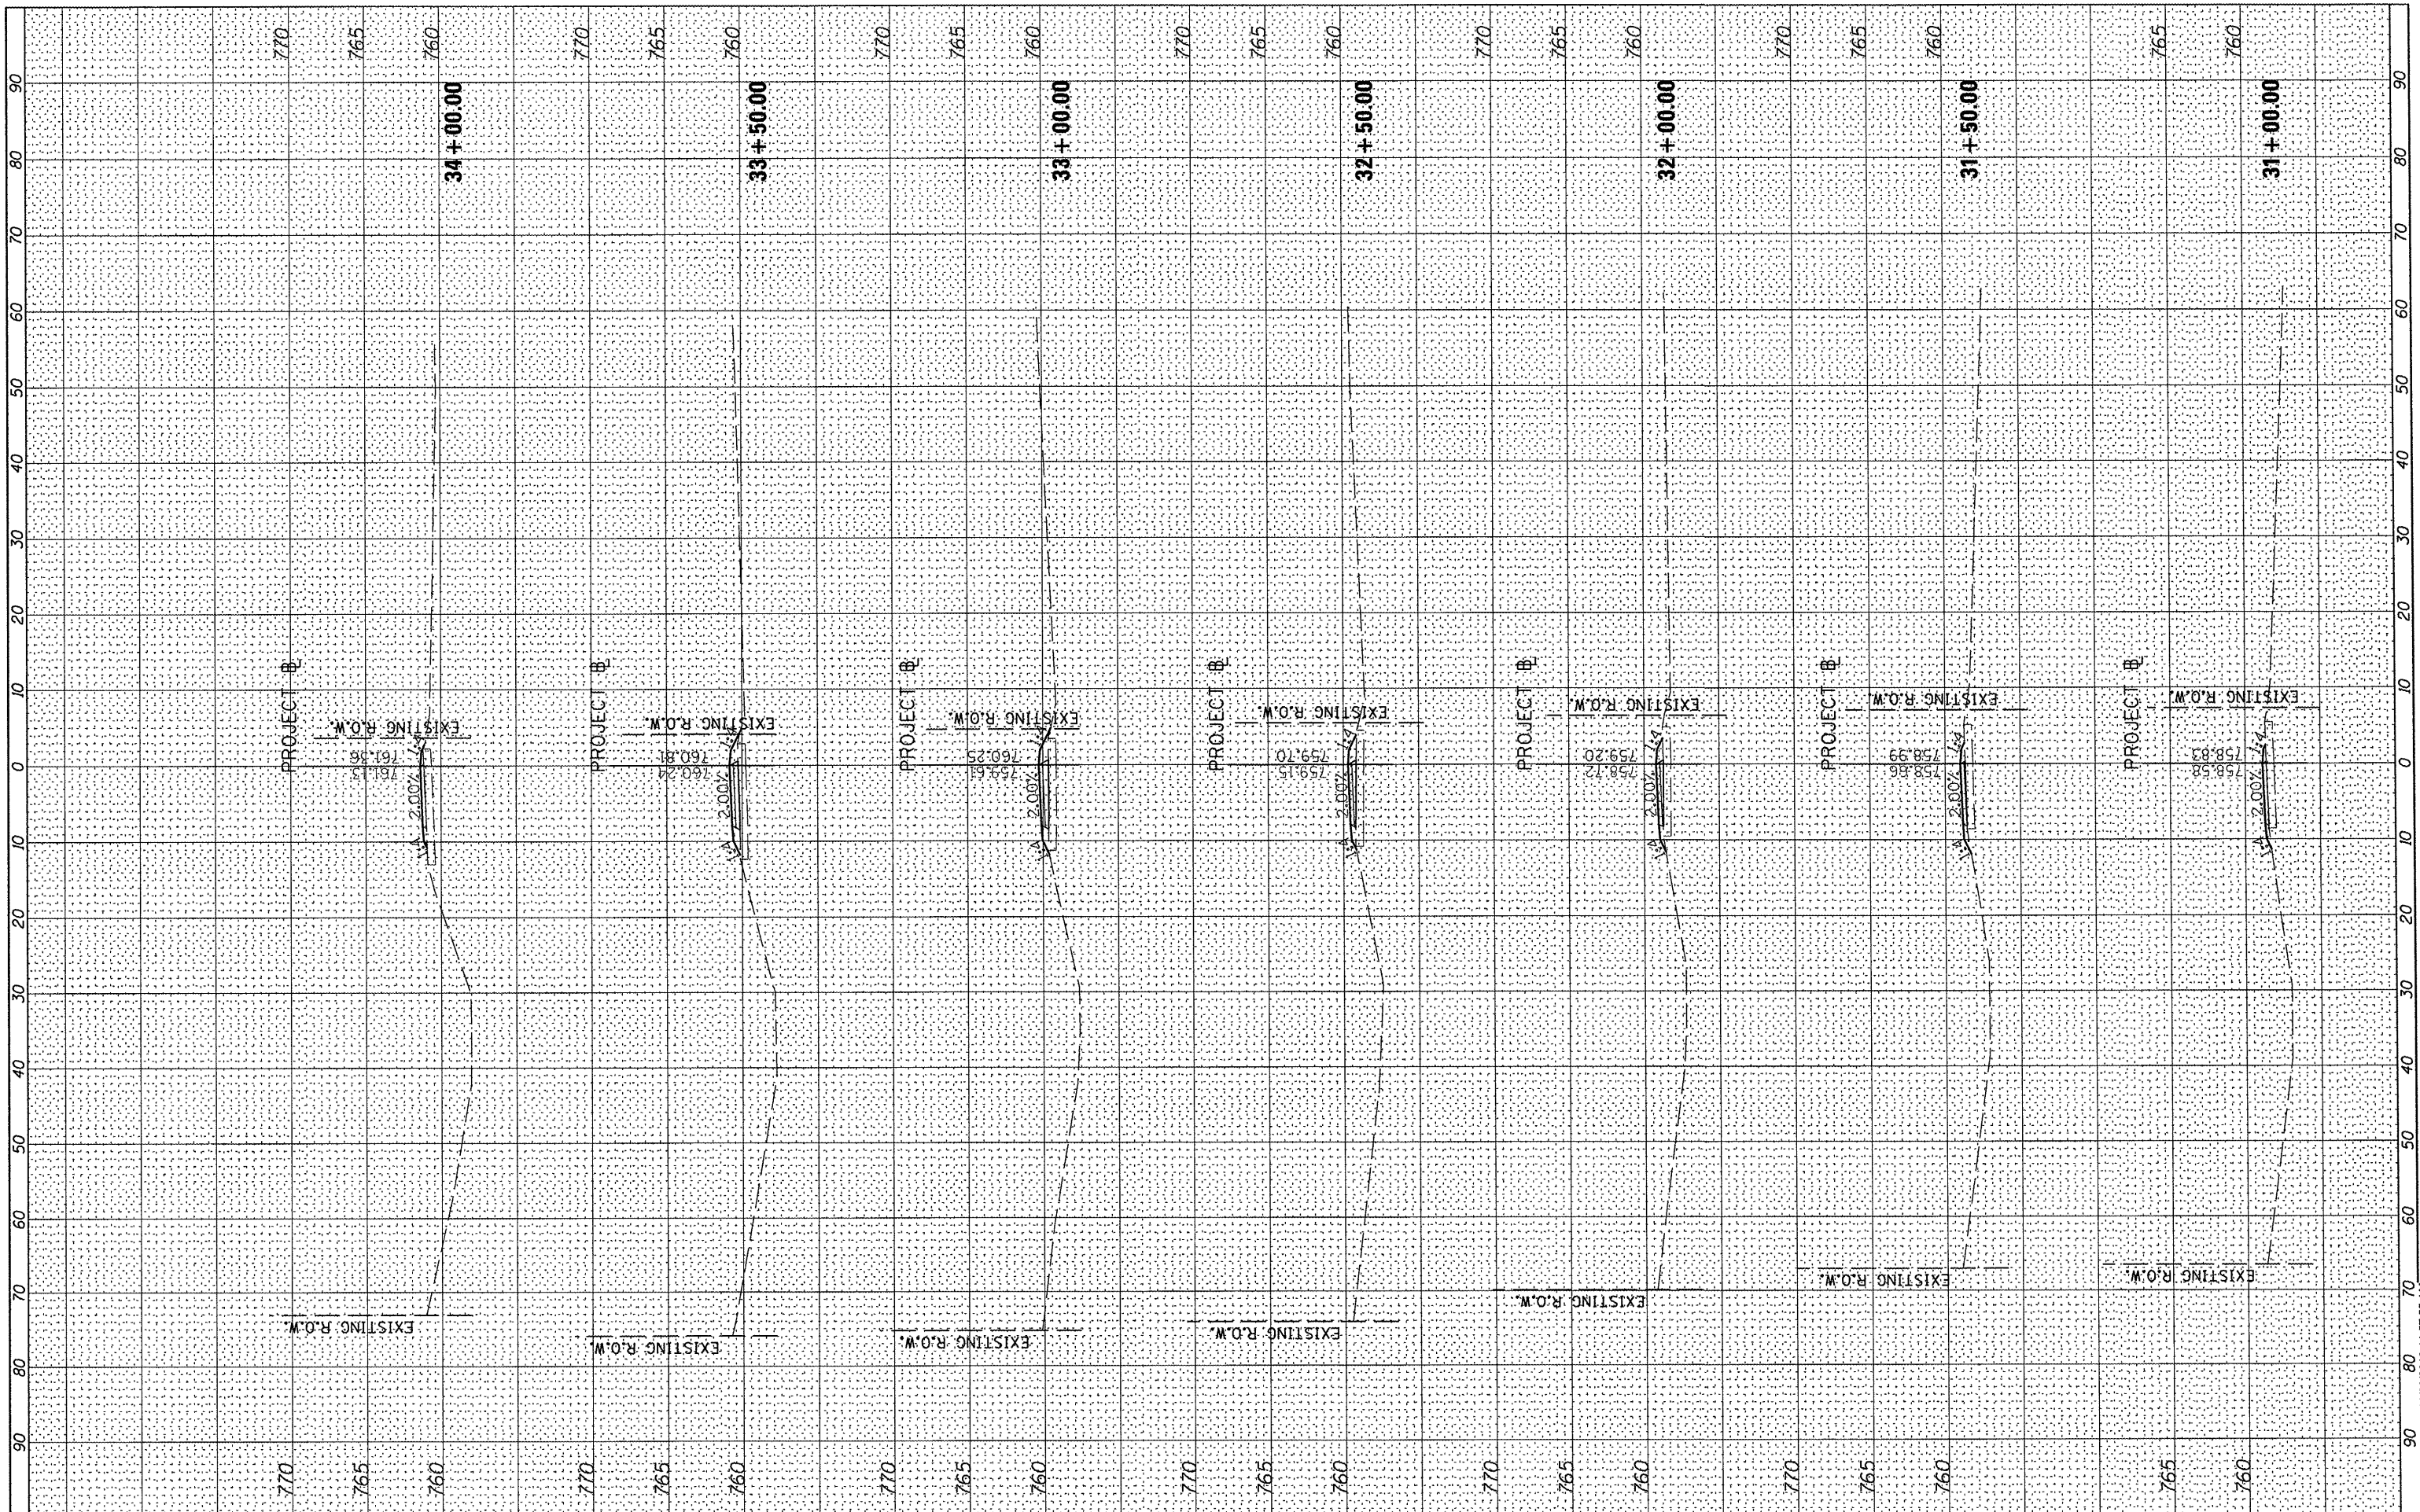

FILE NAME: S:\247124710001 Farmington SRTS\CADD\CADD SHEETS\0489569-ah-west.dgn	USER NAME: jllewis	DESIGNED: JDS	REVISED:	STATE OF ILLINOIS DEPARTMENT OF TRANSPORTATION	CITY OF FARMINGTON SRTS CROSS SECTIONS	F.A. SECTION COUNTY TOTAL SHEET NO.
PLOT SCALE: 20.0000' = 1" IN.	CHECKED: GBM	DATE:	REVISED:			08-00032-00-5W FULTON 13 12
PLOT DATE: 12/20/2010	DATE:	REVISED:	REVISED:			CONTRACT NO. 89569
	DATE:	REVISED:	REVISED:			ILLINOIS FED. AID PROJECT
SCALE: SHEET NO. OF SHEETS STA. 31+00.00 TO STA. 34+00.00						

D:\89569-ah-west.dgn 12/20/2010 11:57:35 AM