


FINAL SURVEY NO.	SURVEYED BY	DATE
NOTE BOOK NO.	PLOTTED BY	
AREAS CHECKED	TEMPLATE	
	AREAS CHECKED	

ORIGINAL SURVEY NO.	SURVEYED BY	DATE
NOTE BOOK NO.	PLOTTED BY	
AREAS CHECKED	TEMPLATE	
	AREAS CHECKED	

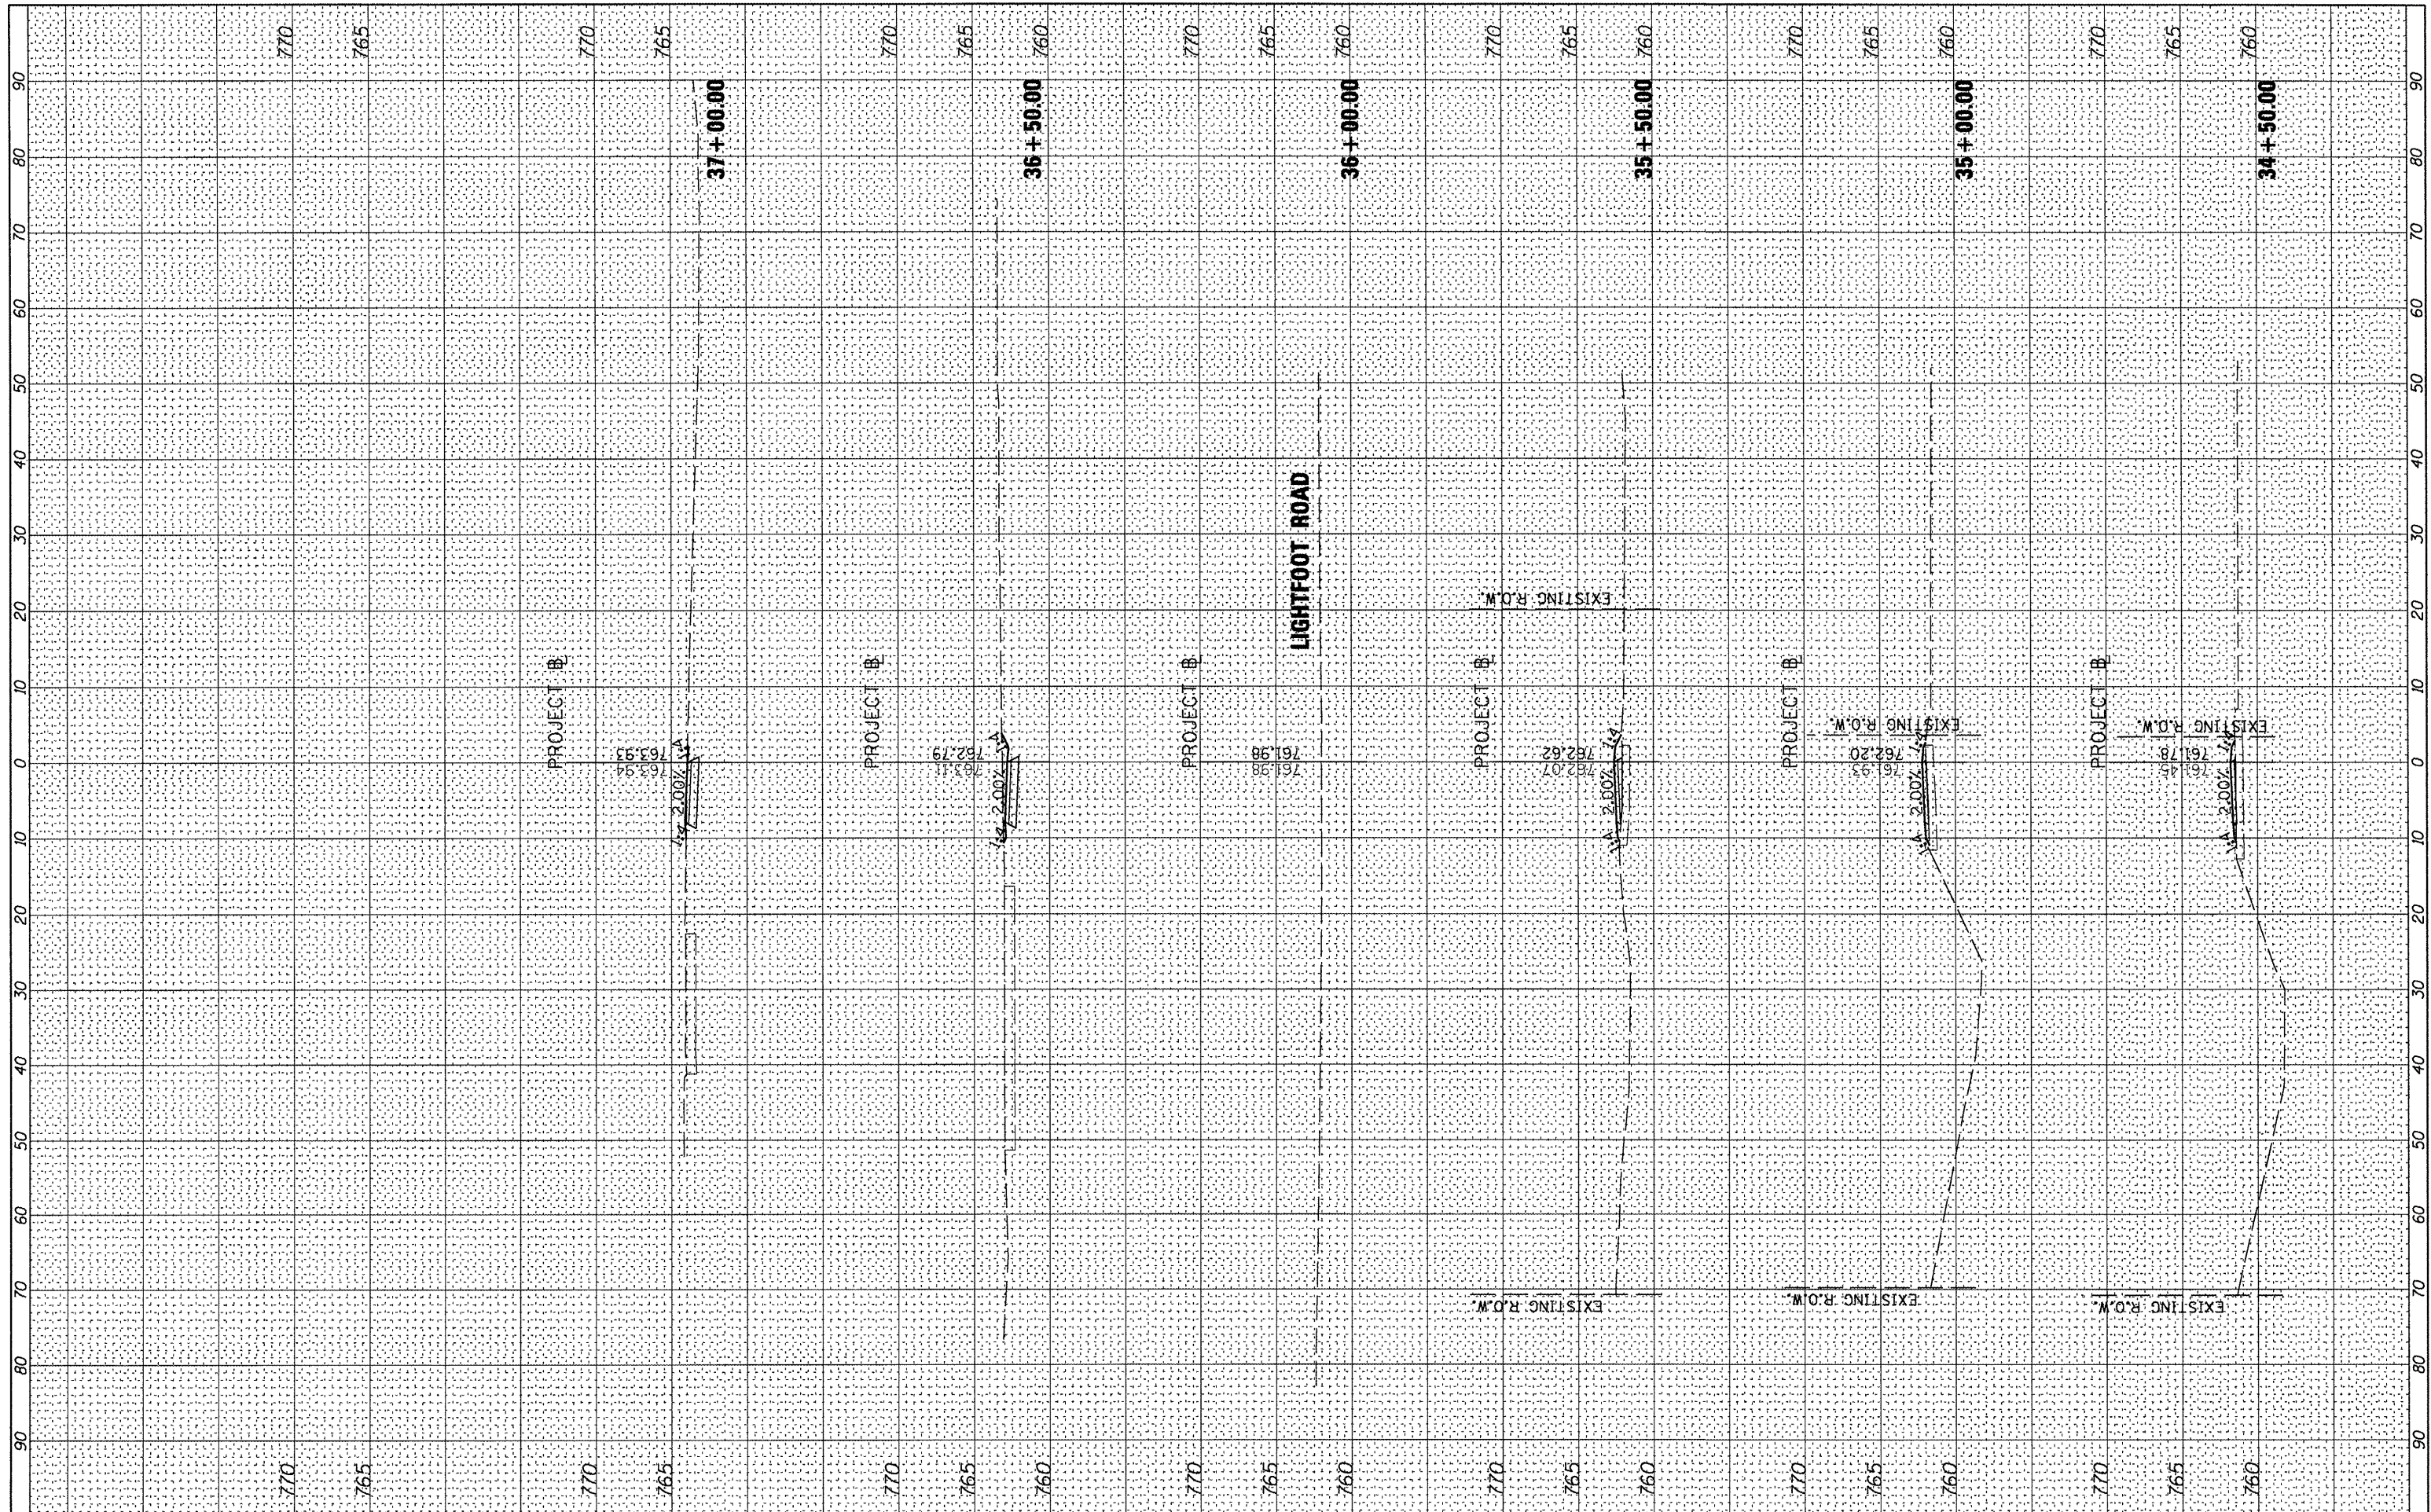

FILE NAME = S:\247\24710001 Farmington SRTS\CADD\CADD Sheets\0489569-sht-xasht.dgn

USER NAME = jdspiller  
 PLOT SCALE = 20.0000' / IN.  
 PLOT DATE = 1/4/2011

DESIGNED - JDS  
 DRAWN - JDS  
 CHECKED - GBM  
 DATE -

REVISED -  
 REVISED -  
 REVISED -  
 REVISED -

**STATE OF ILLINOIS  
 DEPARTMENT OF TRANSPORTATION**

**CITY OF FARMINGTON SRTS CROSS SECTIONS**  
 SCALE: SHEET NO. OF SHEETS STA. 34+50.00 TO STA. 37+50.00

F.A. RTE.	SECTION	COUNTY	TOTAL SHEETS	SHEET NO.
	08-00032-00-SW	FULTON	13	13
ILLINOIS FED. AID PROJECT			CONTRACT NO. 89569	