
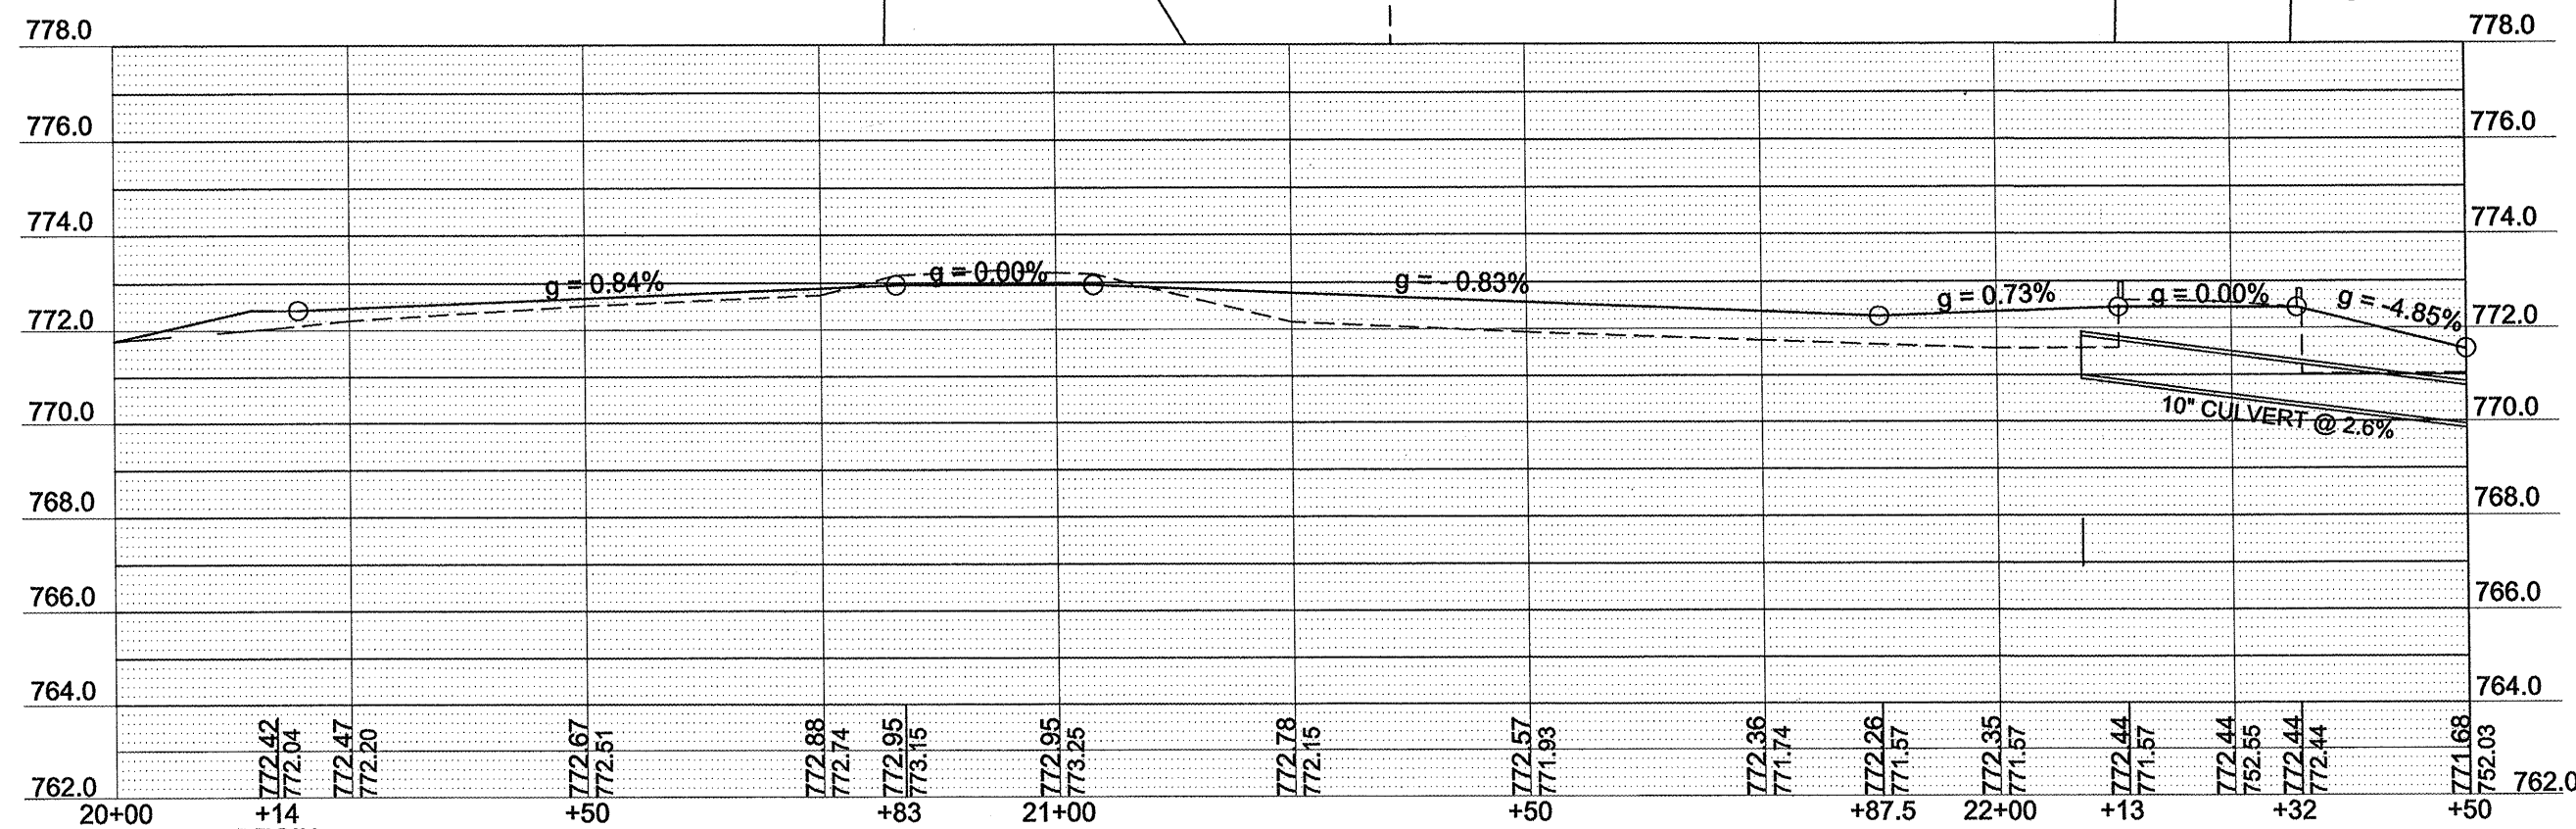


CONTRACT #	SECTION #	TOTAL SHEETS	SHEET NO.
89574	09-02201-24-SW	13	5

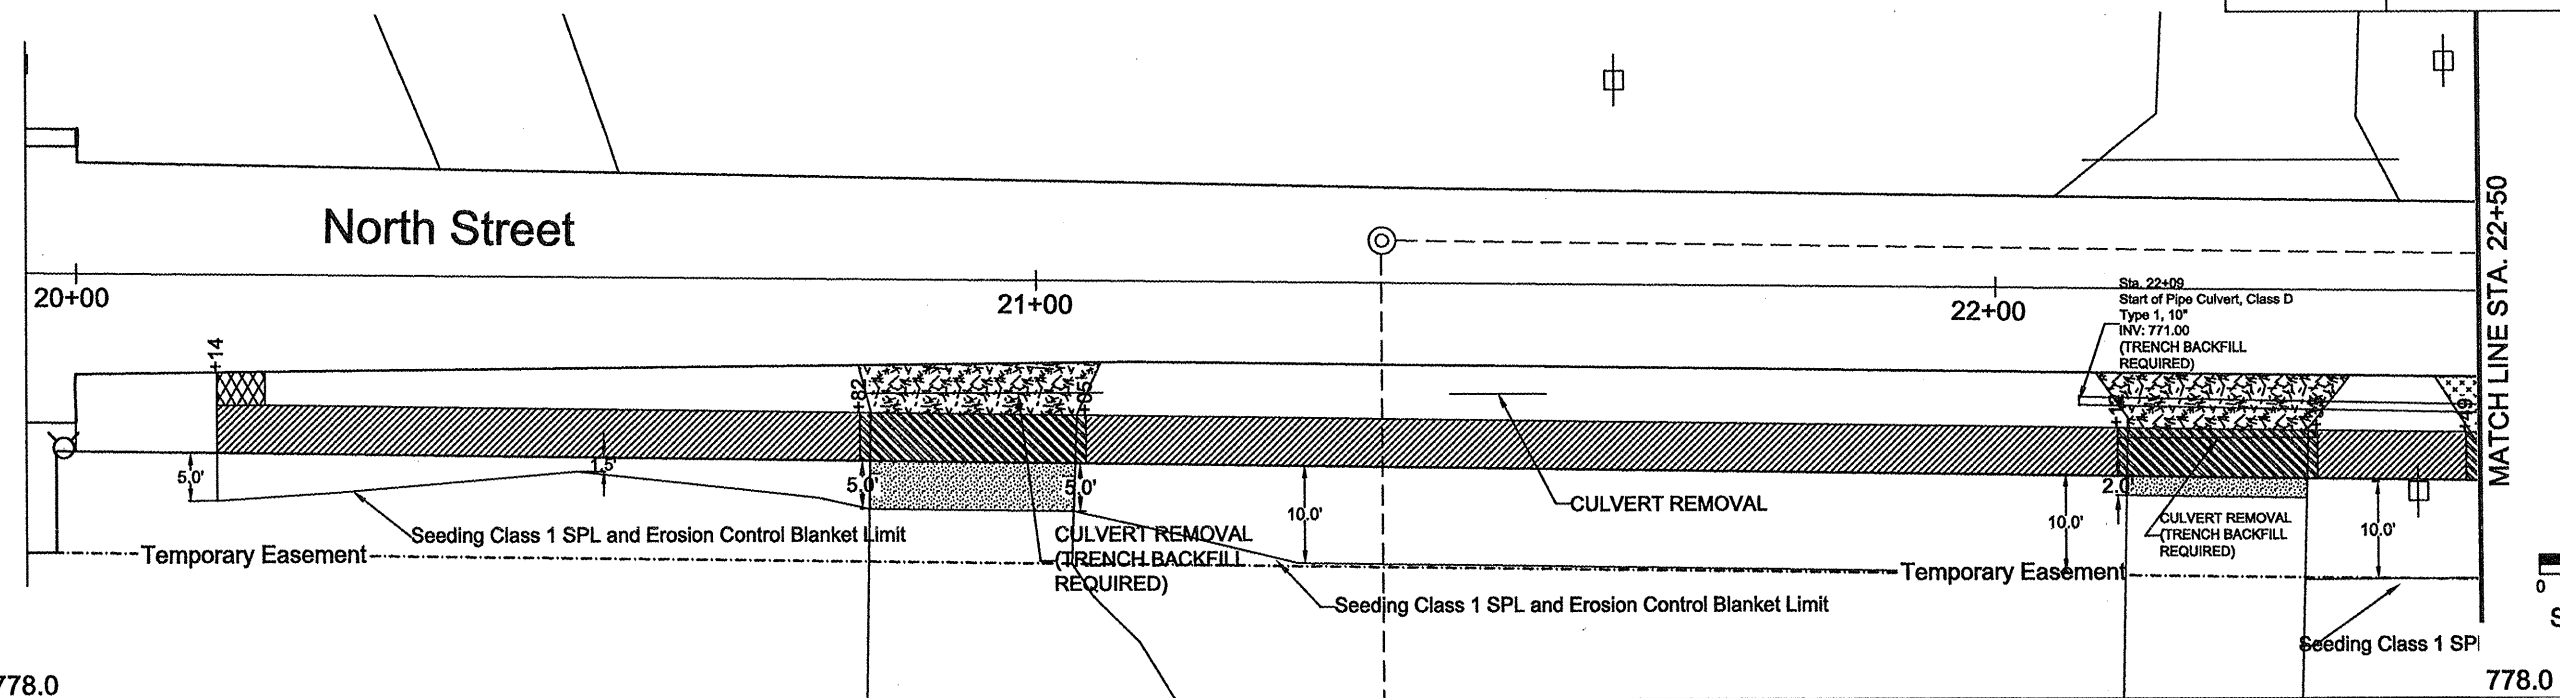

LEGEND

PCC SIDEWALK 4"	PCC SIDEWALK 8"	DRIVEWAY PVT REMOVAL & PCC DRIVEWAY PVT, 6"	AGG SURFACE COURSE	CONCRETE GUTTER
DRIVEWAY PVT REMOVAL & PCC SIDEWALK, 6"	PCC SIDEWALK 8" (SPL)	DRIVEWAY PVT REMOVAL & HMA DRIVEWAY PVT, 6"	CONCRETE STRUCTURES	

PLAN & PROFILE SHEET - STA. 20+00 - 22+50

SAFE ROUTES TO SCHOOL
SECTION # 09-02201-24-SW
PROJECT # SRTS 4009 (001)
CONTRACT 89574
JOB # C-40-073-09