
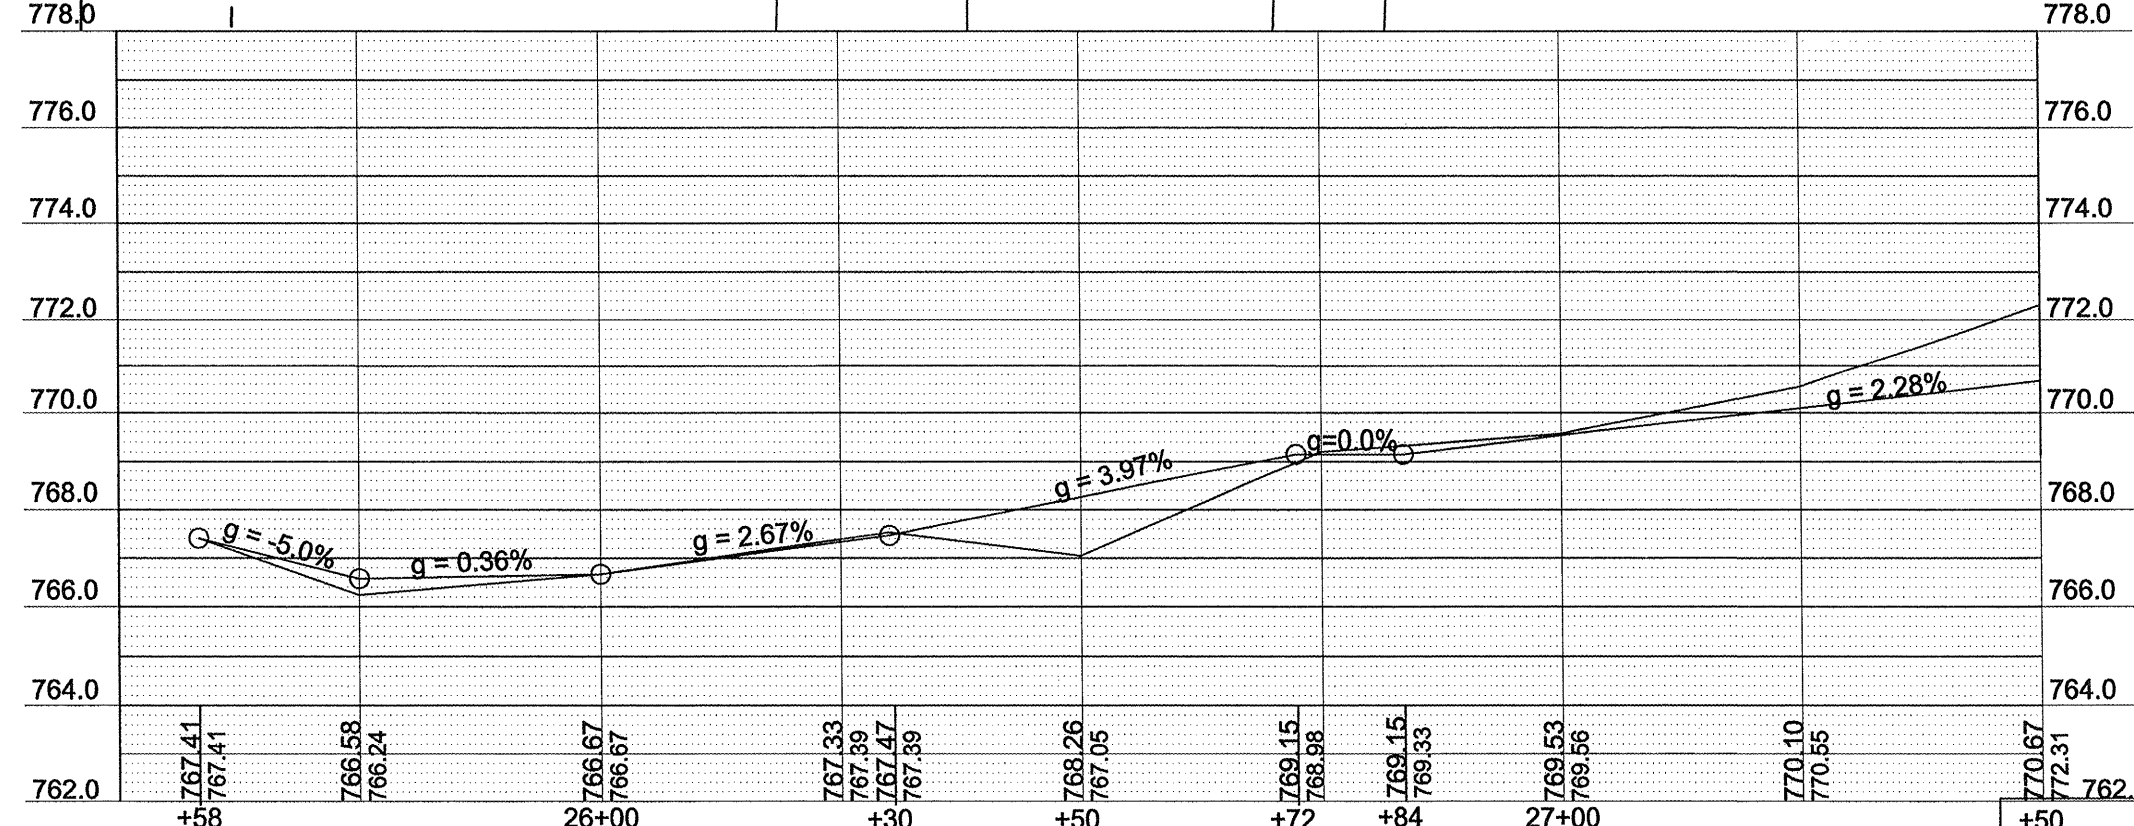
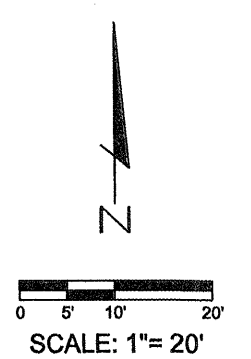


CONTRACT #	SECTION #	TOTAL SHEETS	SHEET NO.
89574	09-02201-24-SW	13	7

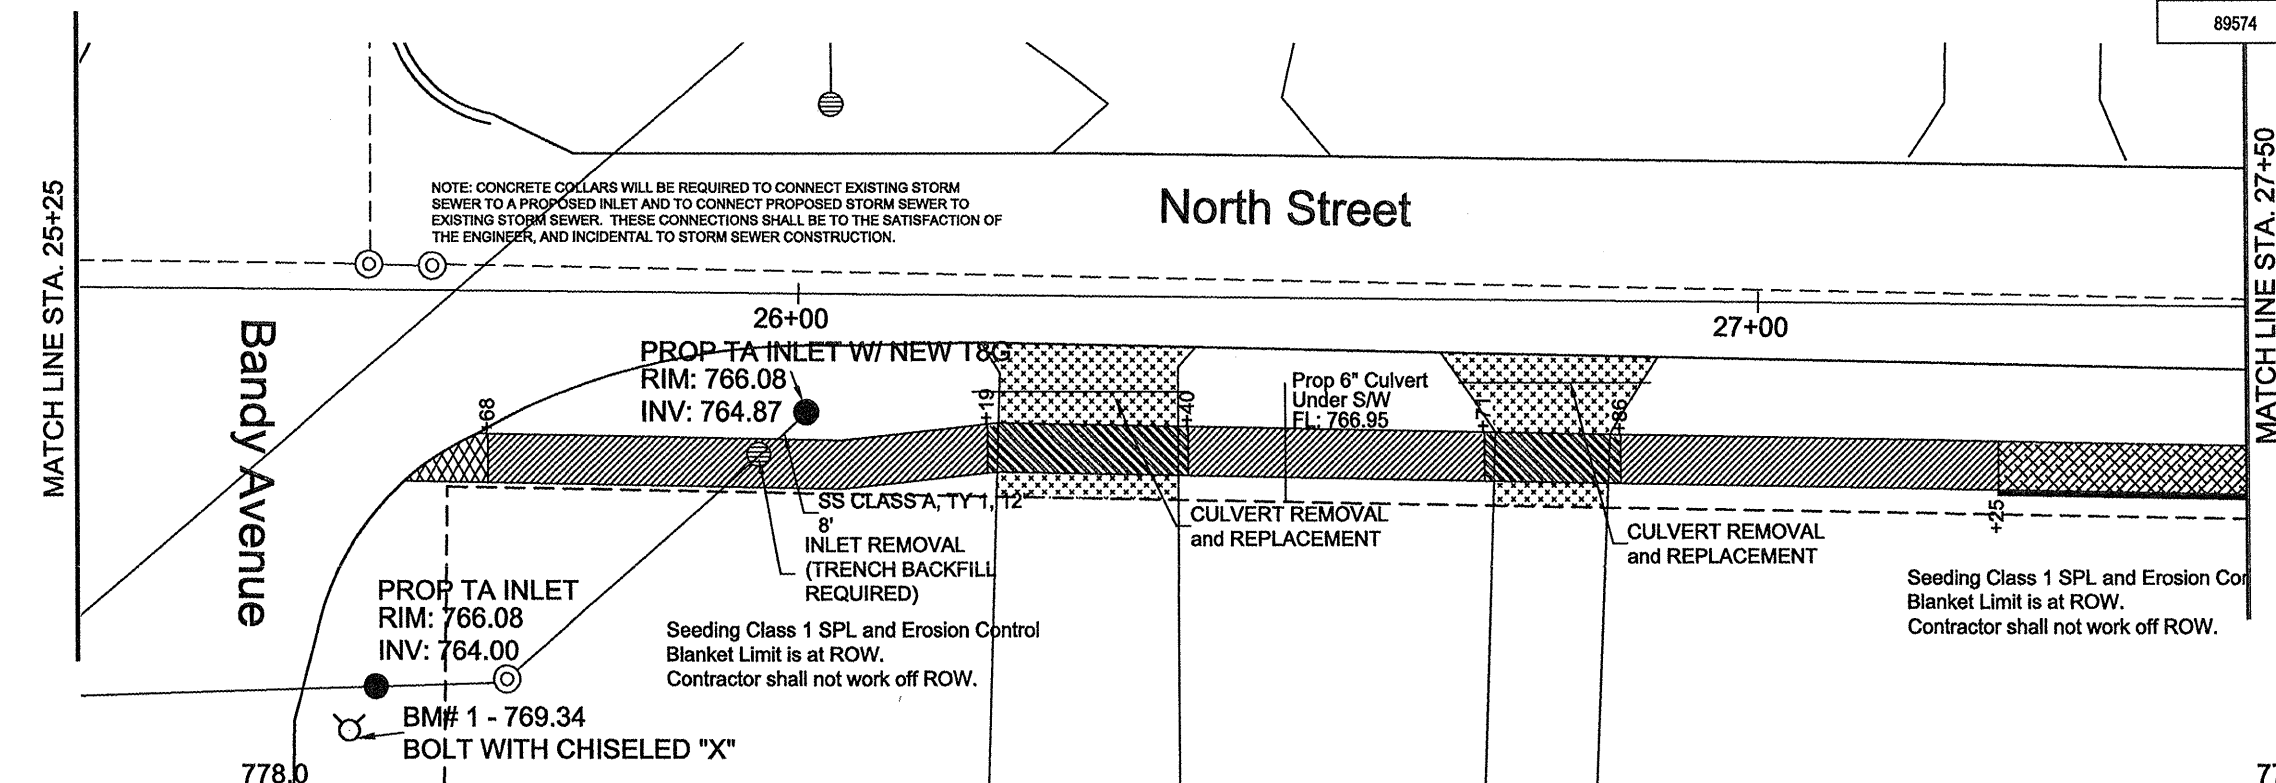

LEGEND

4" PCC SIDEWALK	8" PCC SIDEWALK	DRIVEWAY PVT REMOVAL & PCC DRIVEWAY PVT, 8"	AGG SURFACE COURSE	CONCRETE GUTTER
DRIVEWAY PVT REMOVAL & PCC SIDEWALK, 8"	8" (SPL) PCC SIDEWALK	DRIVEWAY PVT REMOVAL & PCC DRIVEWAY PVT, 8"	CONCRETE STRUCTURES	

PLAN & PROFILE SHEET - STA. 25+25 - 27+50

SAFE ROUTES TO SCHOOL
 SECTION # 09-02201-24-SW
 PROJECT # SRTS 4009 (001)
 CONTRACT 89574
 JOB # C-40-073-09

ALESBURG, ILLINOIS
Proud Past • Strong Future