


CONTRACT #	SECTION #	TOTAL SHEETS	SHEET NO.
89574	09-02201-24-SW	13	12

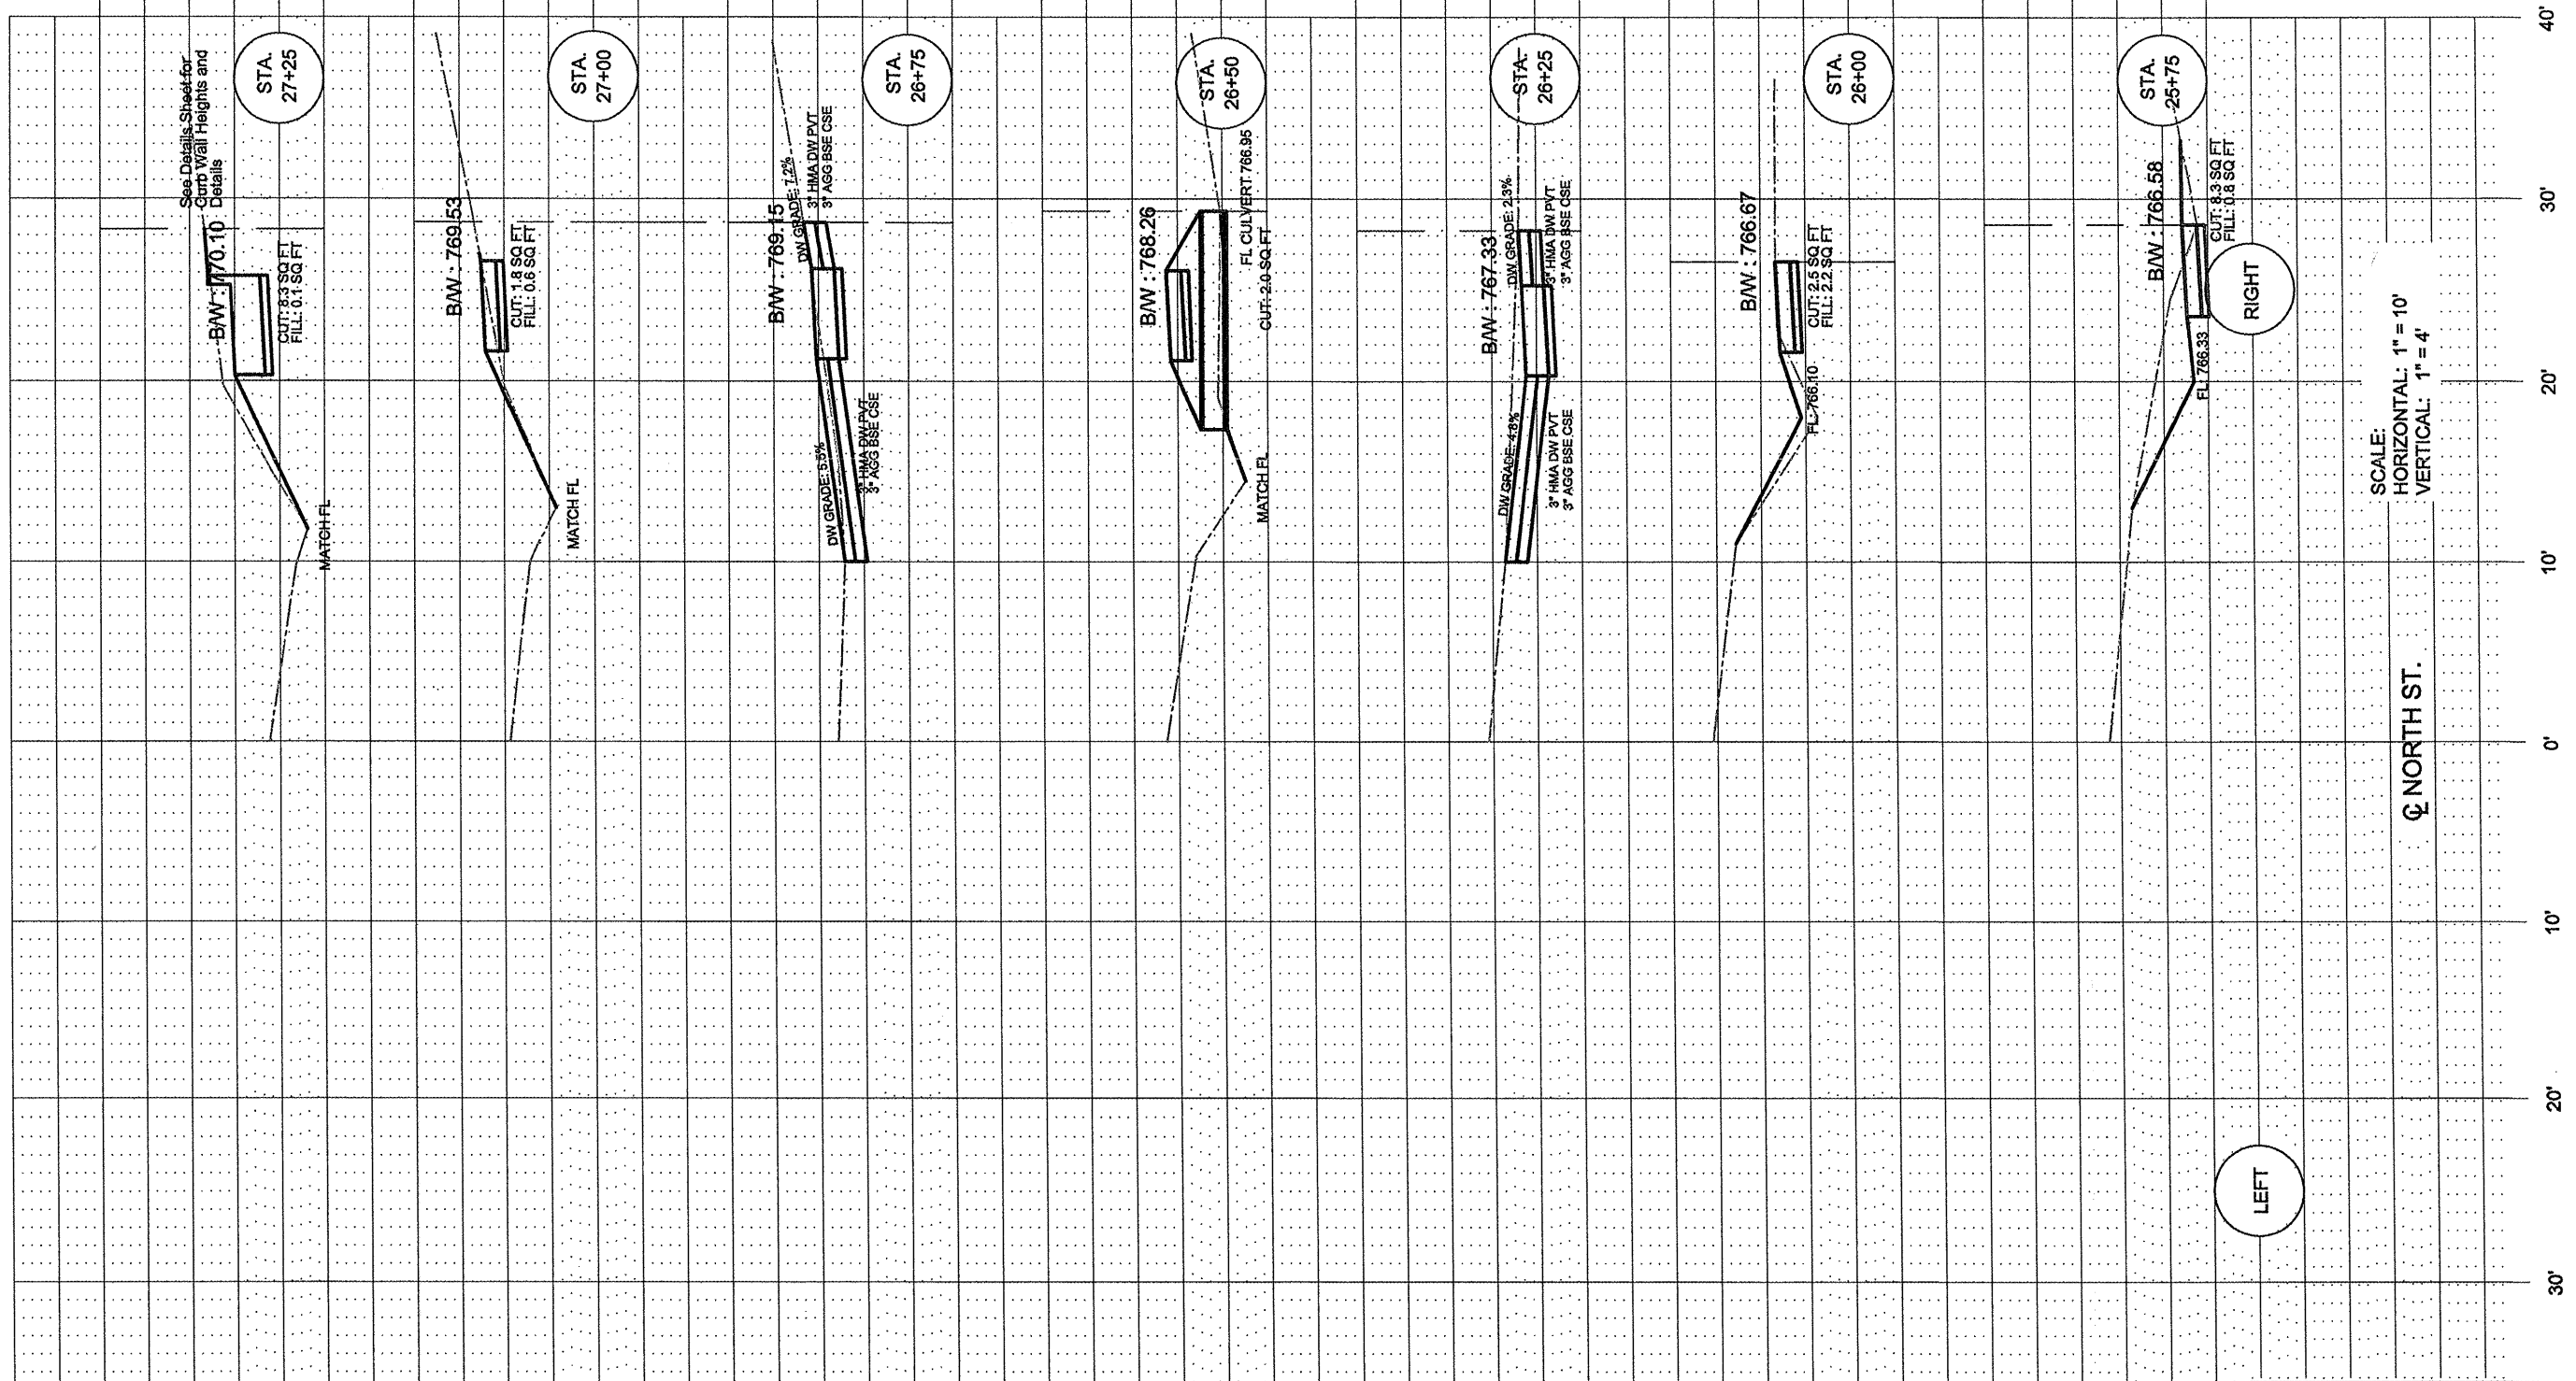

SCALE:
HORIZONTAL: 1" = 10'
VERTICAL: 1" = 4'

☐ NORTH ST.

LEFT

RIGHT

CROSS SECTIONS SHEET 4

SAFE ROUTES TO SCHOOL
SECTION # 09-02201-24-SW
PROJECT # SRTS 4009 (001)
CONTRACT 89574
JOB # C-40-073-09



ALESBURG, ILLINOIS
Proud Past • Strong Future

770
768
766
770
768
766
770
768
766
770
768
766
770
768
766
770
768
766
770
768
766
770
768
766
770
768
766
770
768
766
770
768
766

40'
30'
20'
10'
0'
10'
20'
30'