



### TYPICAL CROSS SECTIONS

STA 141+48 TO STA 144+83

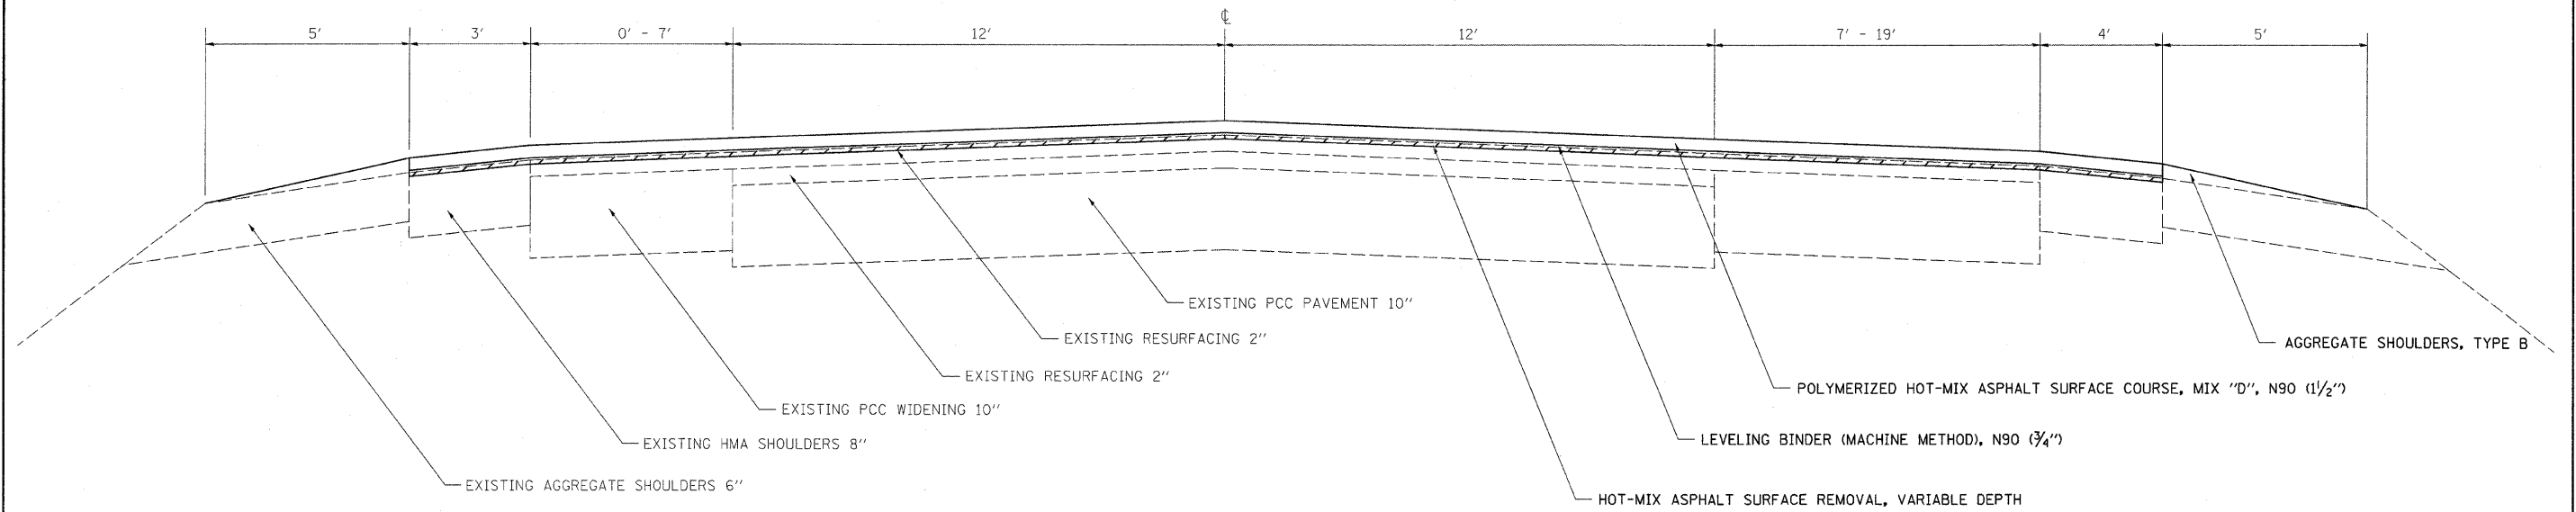

### TYPICAL CROSS SECTIONS

STA 349+86 TO STA 356+09  
STA 359+07 TO STA 366+02

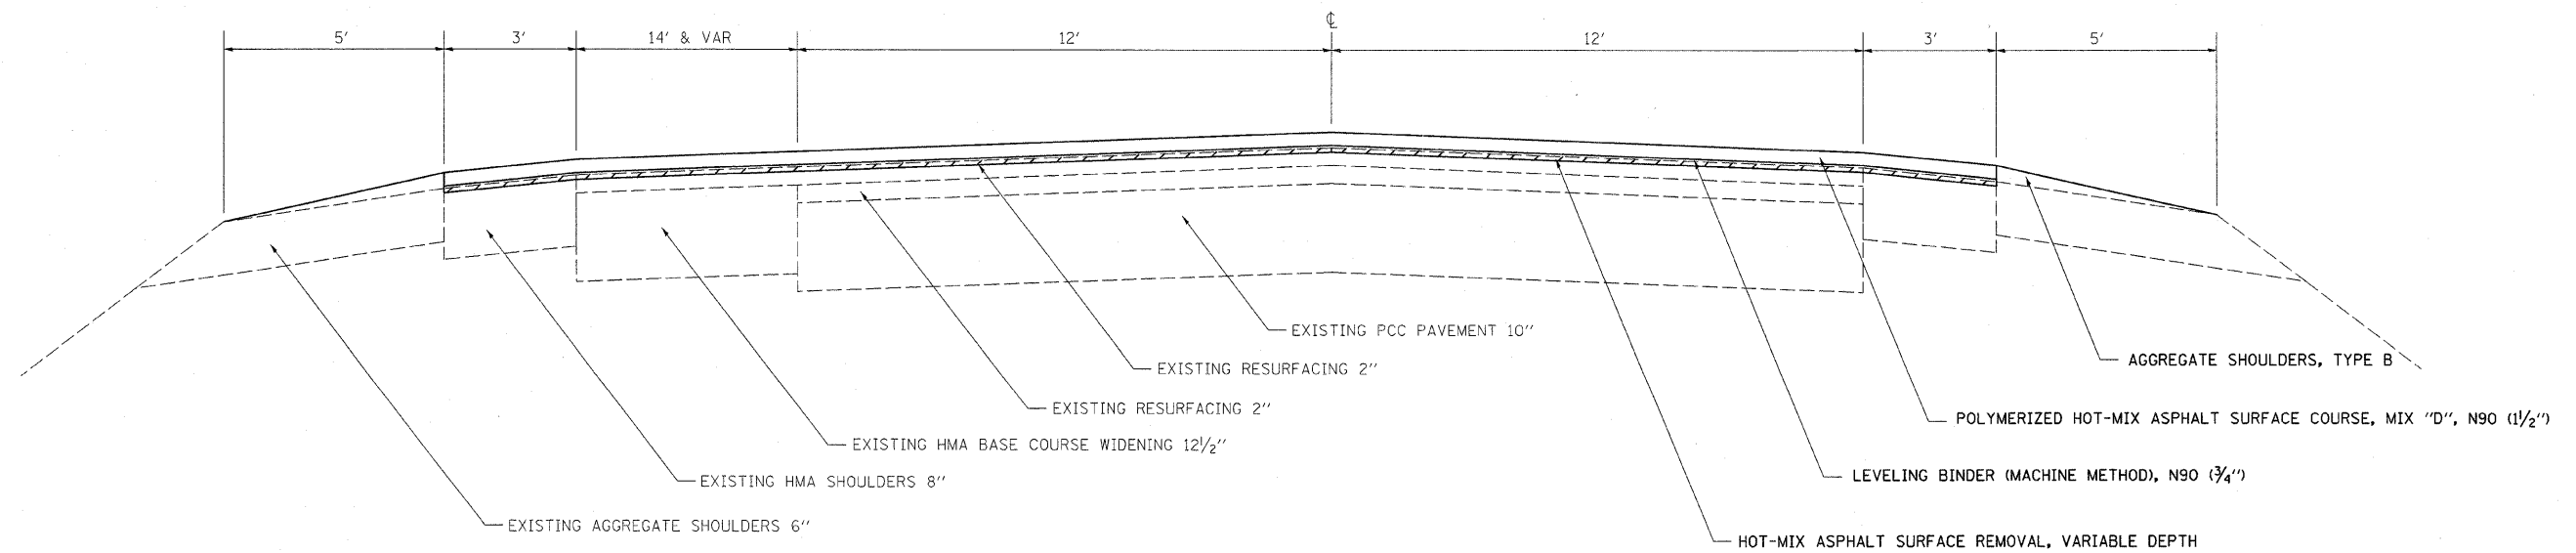

|  |                             |            |           |   |  |  |                           |                    |                     |          |              |           |
|--|-----------------------------|------------|-----------|---|--|--|---------------------------|--------------------|---------------------|----------|--------------|-----------|
| FILE NAME =  | USER NAME = swartzrw        | DESIGNED - | REVISED - | <b>STATE OF ILLINOIS<br/>DEPARTMENT OF TRANSPORTATION</b> | <b>TYPICAL CROSS SECTIONS</b>                  |  |                           | F.A.P. RTE.        | SECTION             | COUNTY   | TOTAL SHEETS | SHEET NO. |
| c:\pw\work\pwr\dot\swartzrw\dms56917\1794978-shr-typicai.dgn | PLOT SCALE = 60.0000' / IN. | DRAWN -    | REVISED - |   |  |  |                           | 327                | (2-2,3-2,51-23)RS-1 | LAWRENCE | 40           | 5         |
| PLOT DATE = 12/9/2010  | DATE -                      | CHECKED -  | REVISED - |   | SCALE: NA SHEET NO. 2 OF 5 SHEETS STA. TO STA. |  |                           | CONTRACT NO. 94978 |                     |          |              |           |
|  |                             |            |           |   | FED. ROAD DIST. NO.                            |  | ILLINOIS FED. AID PROJECT |                    |                     |          |              |           |