

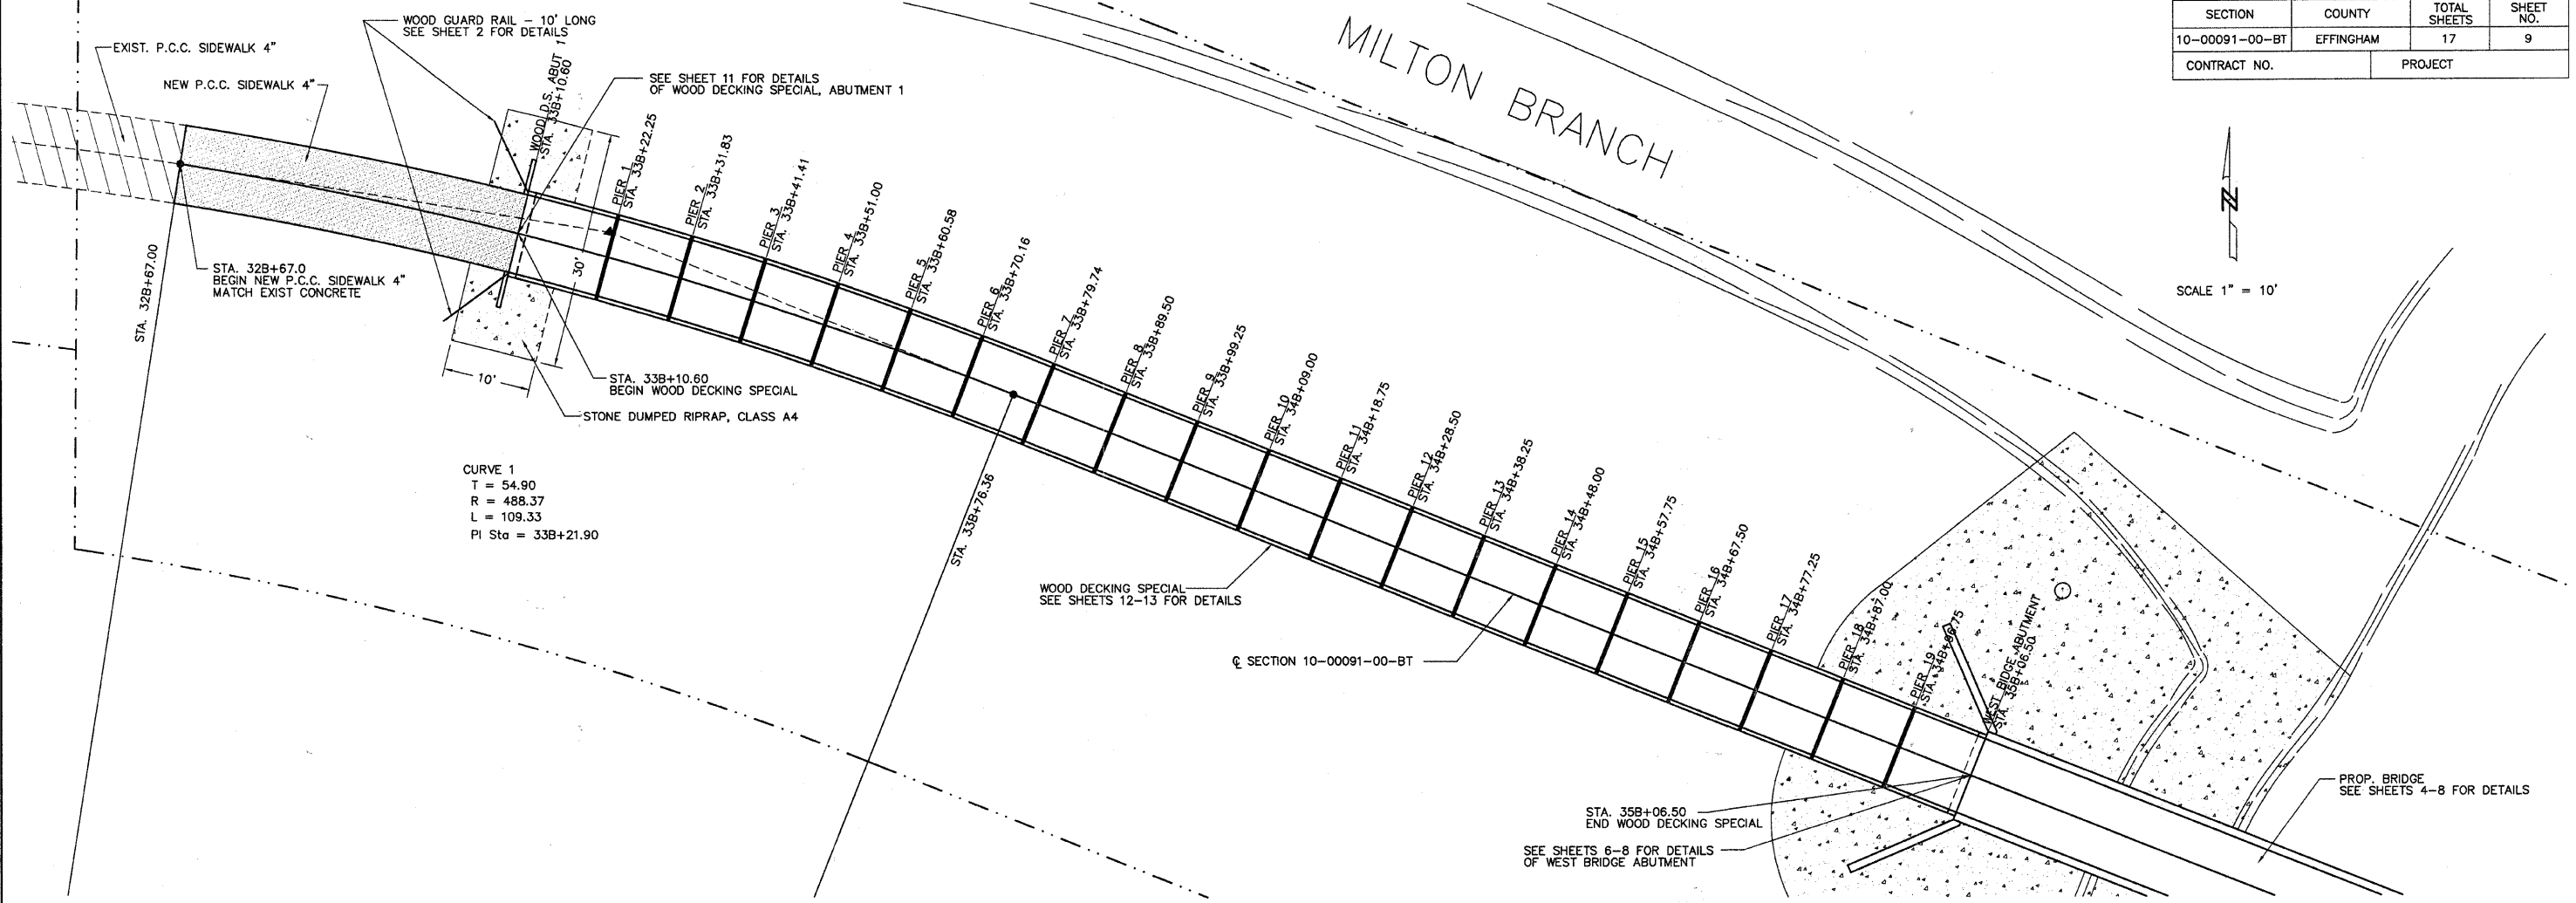


SECTION	COUNTY	TOTAL SHEETS	SHEET NO.
10-00091-00-BT	EFFINGHAM	17	9
CONTRACT NO.		PROJECT	

MILTON BRANCH

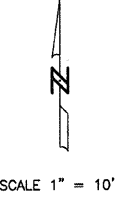

WEST WOOD DECKING SPECIAL PLAN

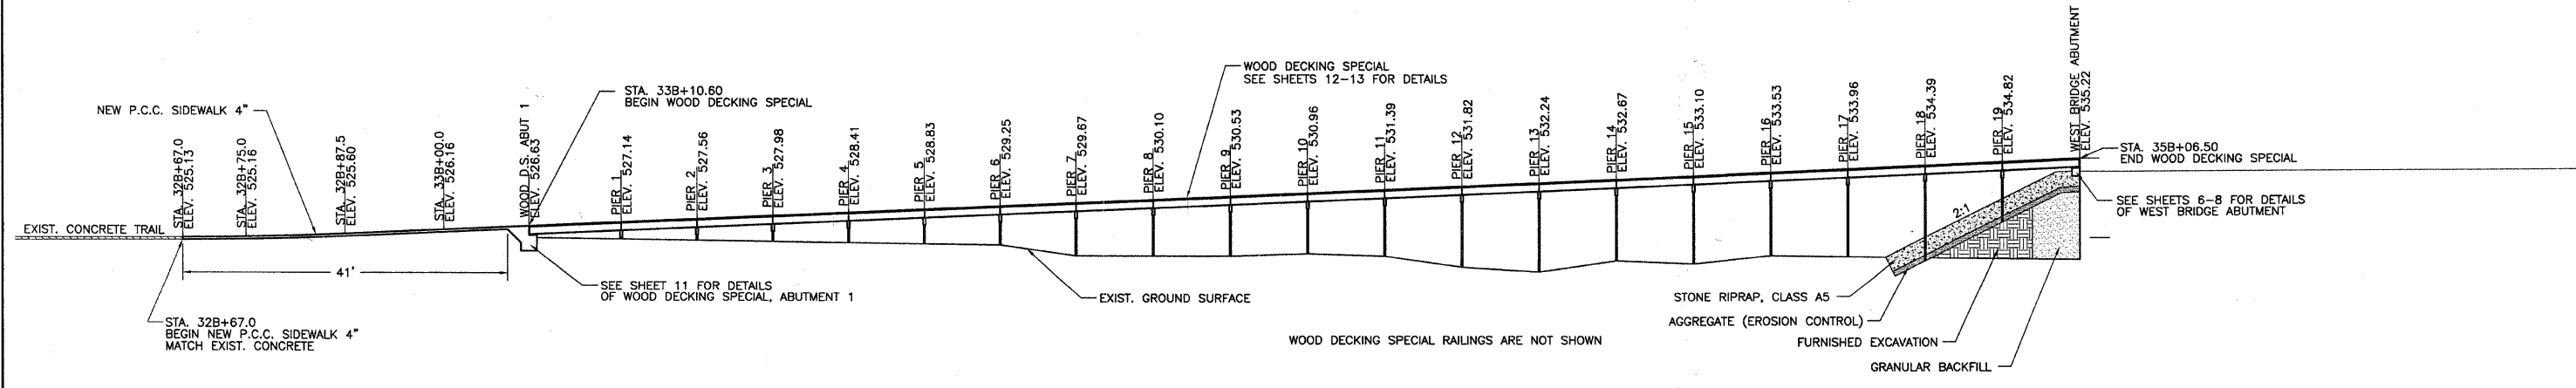

WEST WOOD DECKING SPECIAL PROFILE