


ROUTE	SECTION	COUNTY	TOTAL SHEETS	SHEET NO.
FAS 2818	01-00107-00-RS	WAYNE	8	7
CONTRACT NO. 95647		ILLINOIS		

FRENCH DRAINS \_\_\_\_\_ CU YD  
 STA. 428+90 TO 430+40 165


PIPE DRAINS 4" \_\_\_\_\_ FOOT  
 LT. STA. 427+68 TO 428+90 124

PIPE UNDERDRAINS 4" \_\_\_\_\_ FOOT  
 STA. 428+90 TO 430+40 680


CONCRETE HEADWALL FOR PIPE DRAINS \_\_\_\_\_ EACH  
 LT. STA. 427+68 1

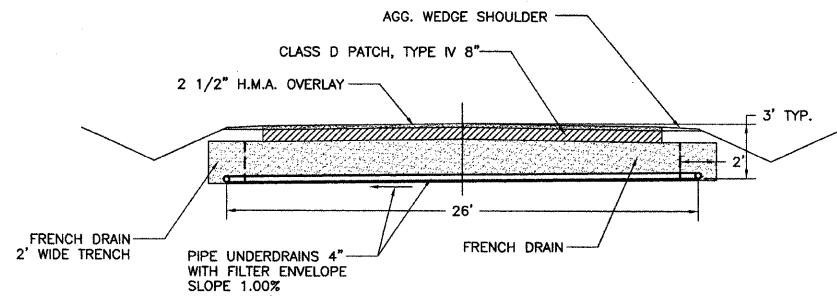


FRENCH DRAIN - SECTION ACROSS ROADWAY

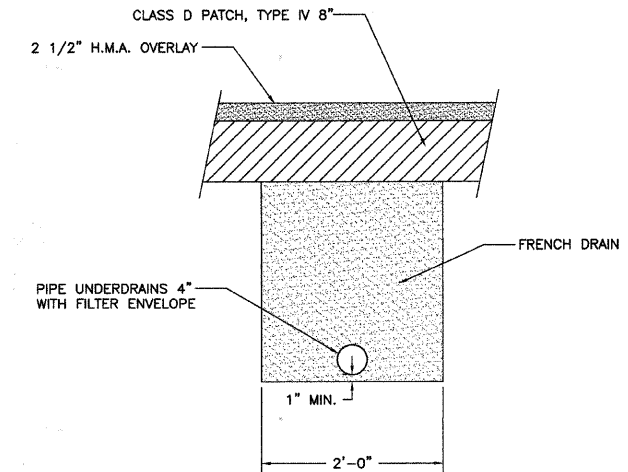

FRENCH DRAIN - TRENCH DETAIL

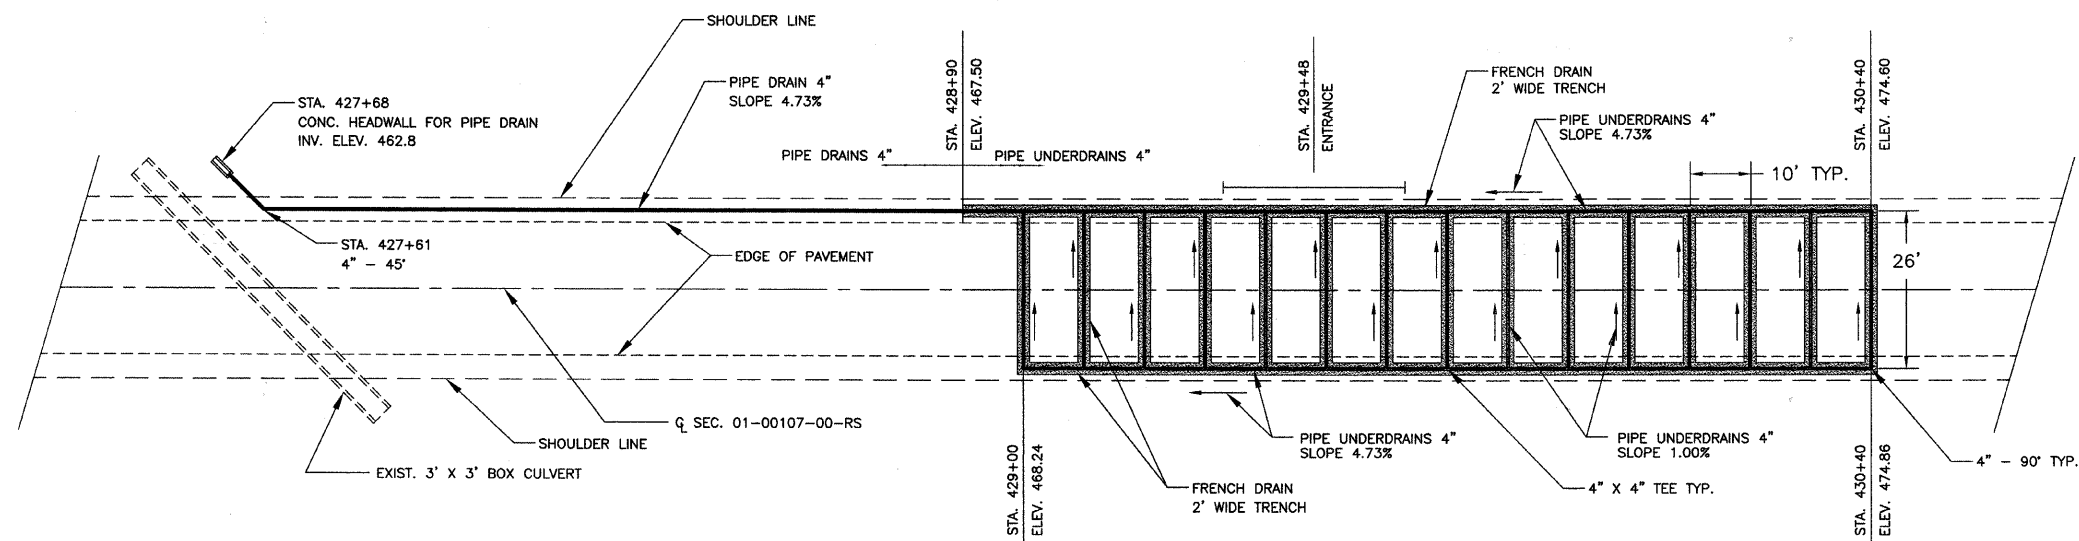

FRENCH DRAIN PLAN

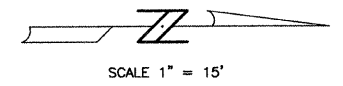

SCALE 1" = 15'

FRENCH DRAIN DETAILS