


ROUTE	SECTION	COUNTY	TOTAL SHEETS	SHEET NO.
FAS 2818	01-00107-00-RS	WAYNE	8	8
CONTRACT NO. 95647		ILLINOIS		

LEGEND

- ROAD CONSTRUCTION AHEAD
- ▲ ROAD CONSTRUCTION AHEAD WITH W1-6 SIGN POINTING SOUTH

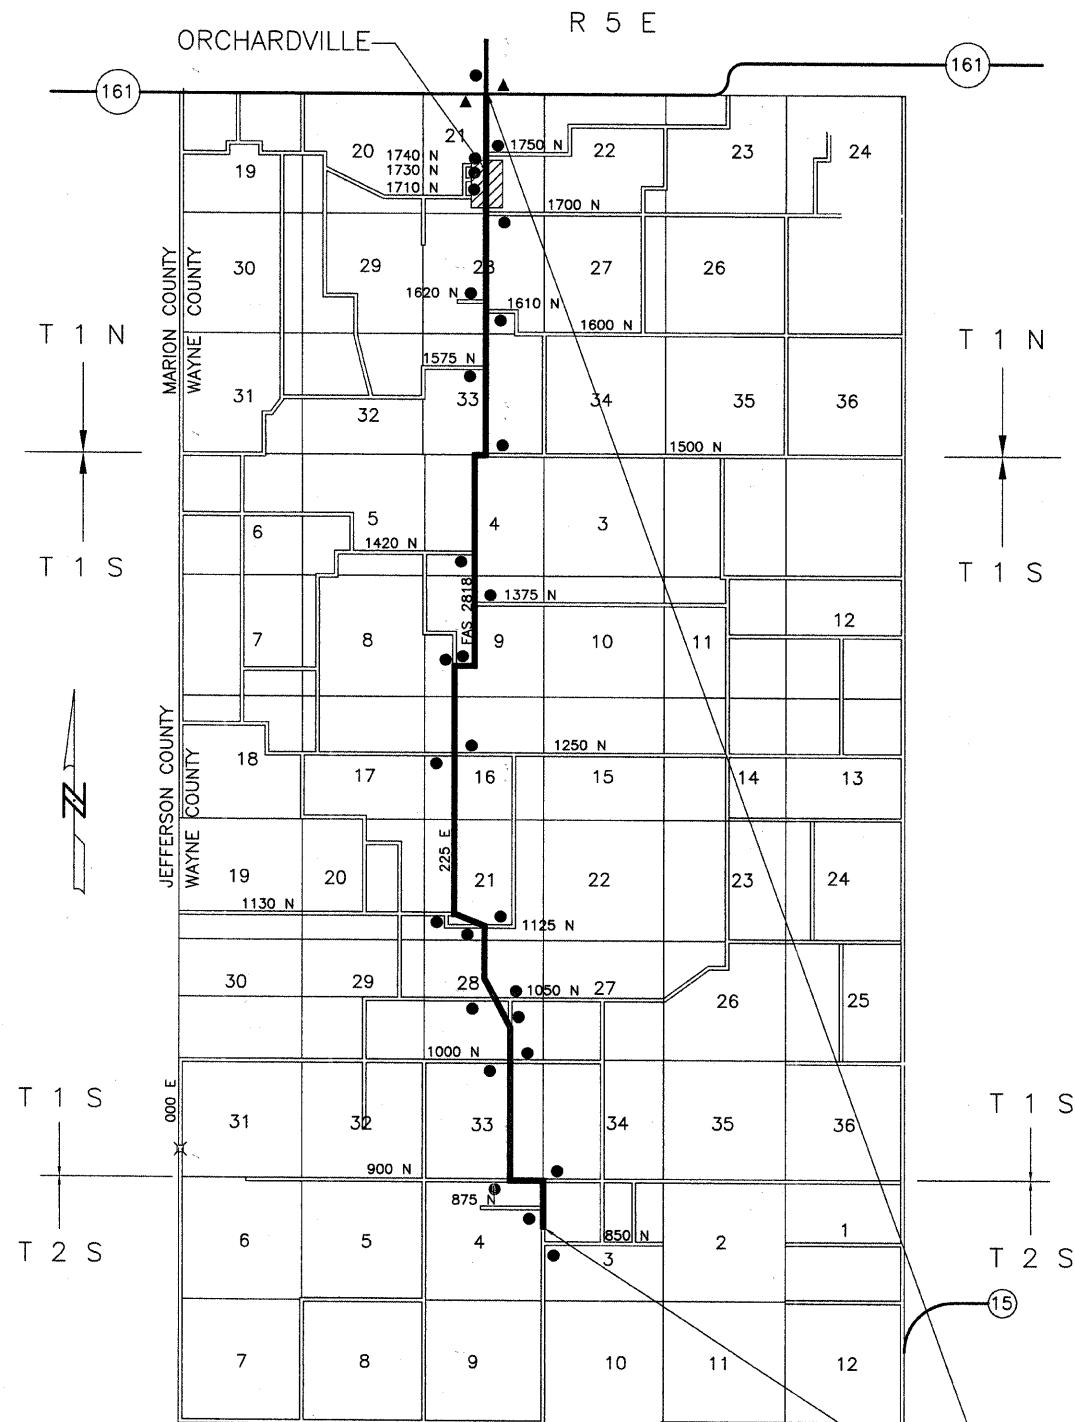


SECTION 01-00107-00-RS = 53,291.60 Ft. = 10.093 Mi.  
WAYNE COUNTY

TRAFFIC CONTROL PLAN

LEGEND

- CAR AND LIGHT TRUCK DETOUR SIGN AND ARROW
- ① TYPE III BARRICADE W/ R11-3 SIGN ROAD CLOSED 2 MILES AHEAD LOCAL TRAFFIC ONLY SEMI-TRAILERS PROHIBITED
- ② TYPE III BARRICADE W/ R11-3 SIGN ROAD CLOSED 10 MILES AHEAD LOCAL TRAFFIC ONLY SEMI-TRAILERS PROHIBITED
- ③ TYPE III BARRICADES AND SIGNS AS PER BLR 21 - ROAD CLOSED

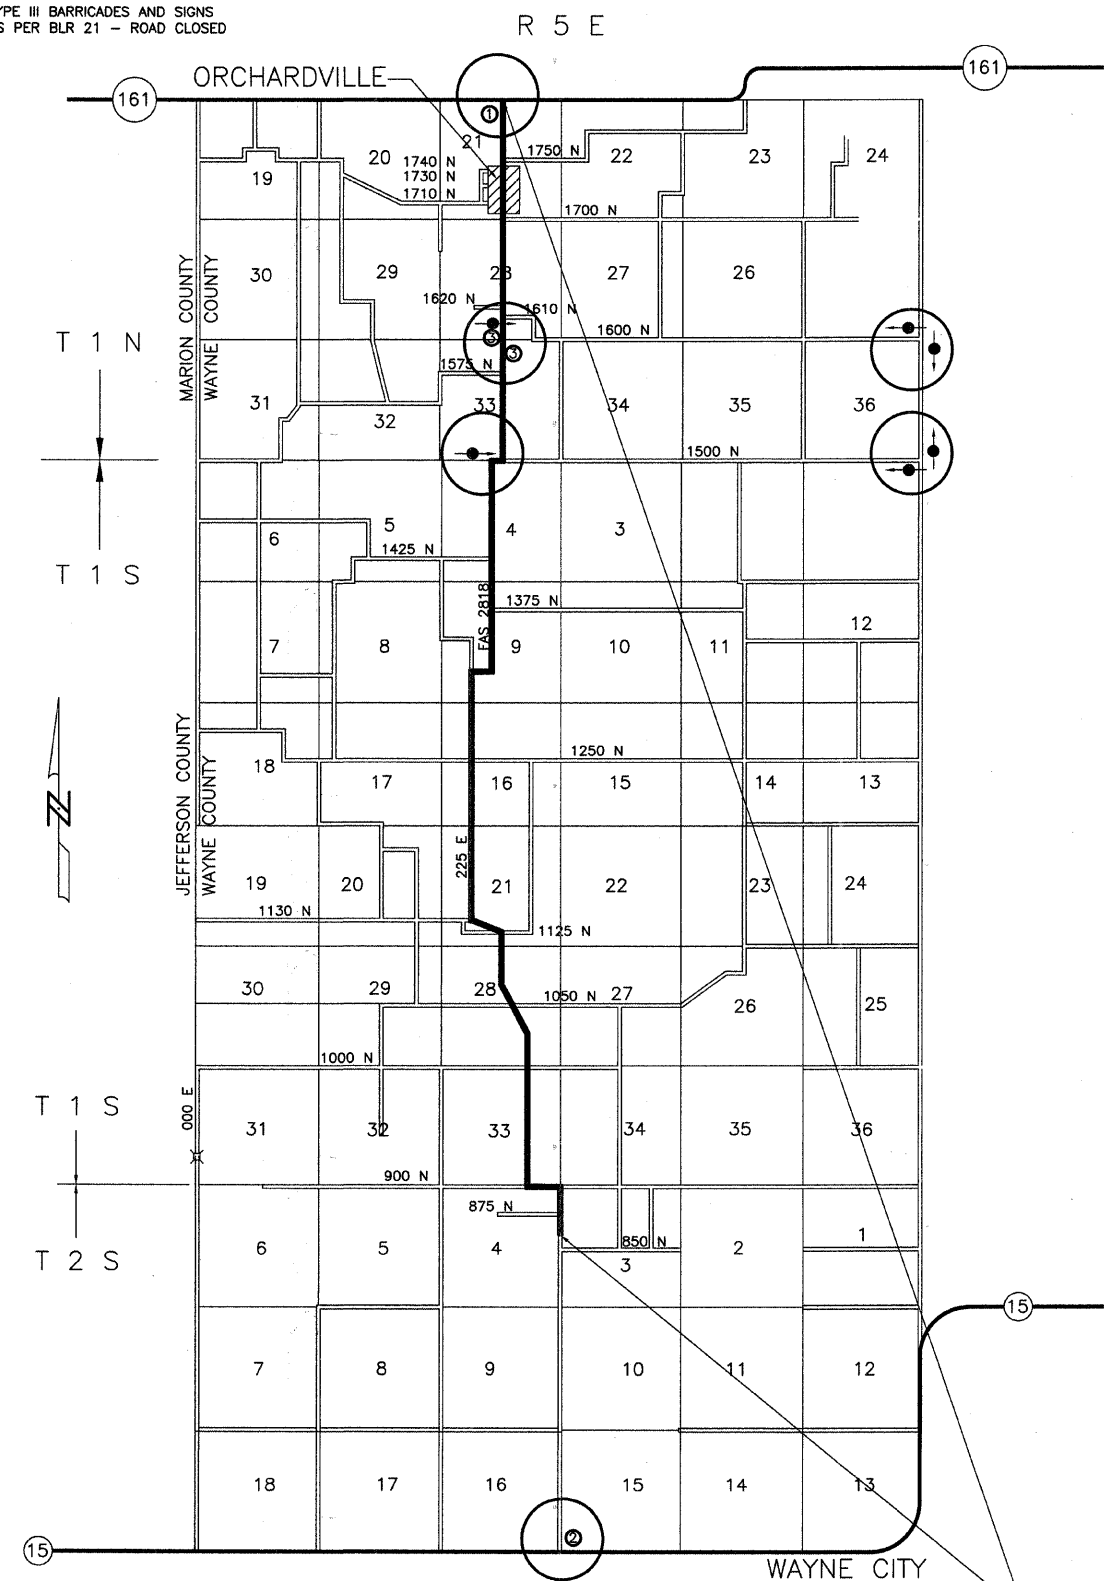

SECTION 01-00107-00-RS = 53,291.60 Ft. = 10.093 Mi.  
WAYNE COUNTY

DETOUR SIGN MAP