



# PGE DETAIL

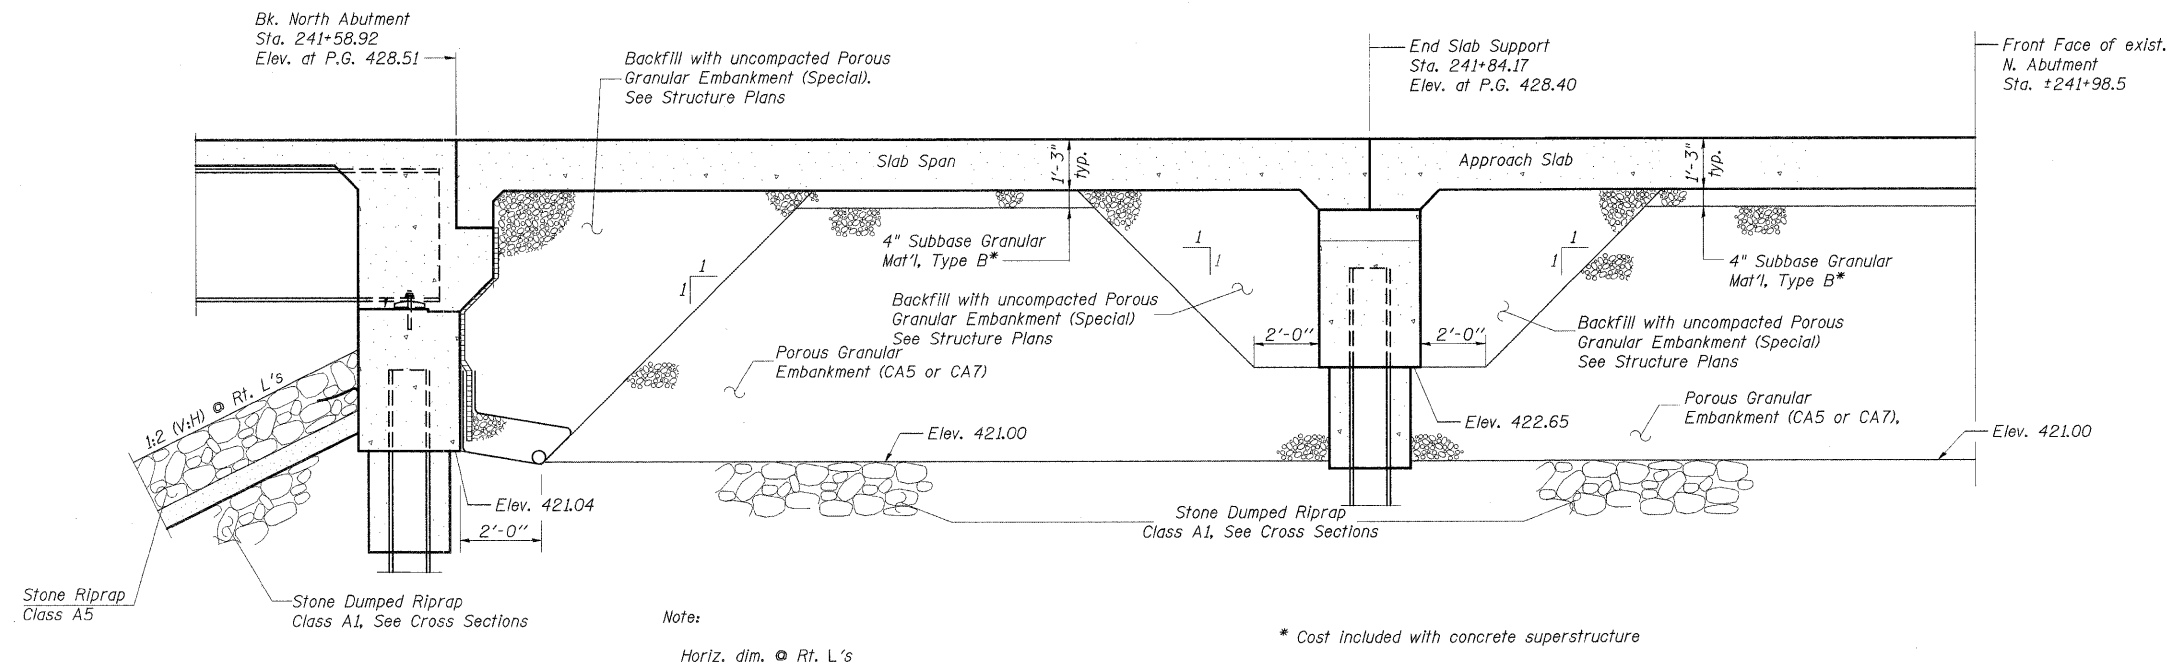


## TEMPORARY TRAFFIC BARRIER TERMINAL TYPE 1, SPECIAL (FLARED)

PLAN VIEW

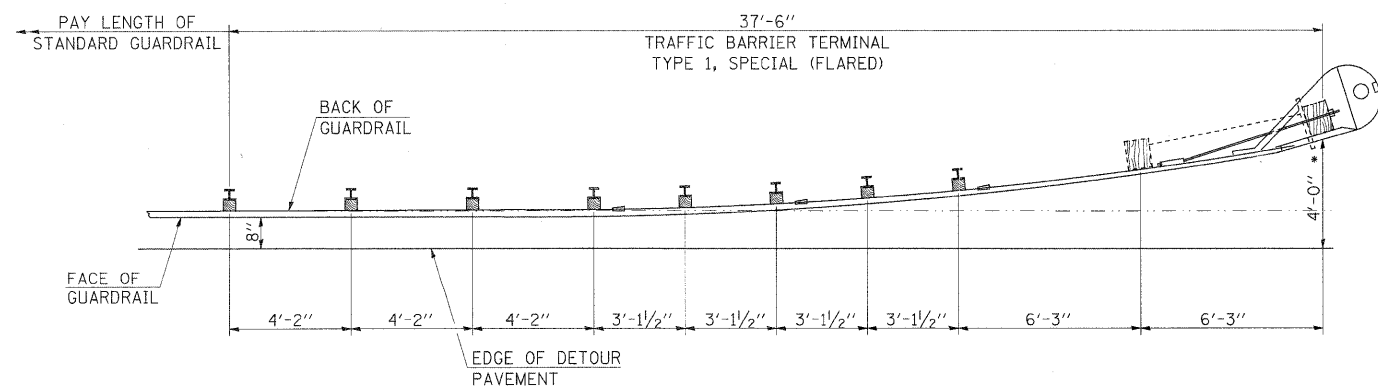

\* POST OFFSET DIMENSION GIVEN TO THE CENTER OF THE TRAFFIC FACE OF THE BLOCKOUT.

## BUTT JOINT

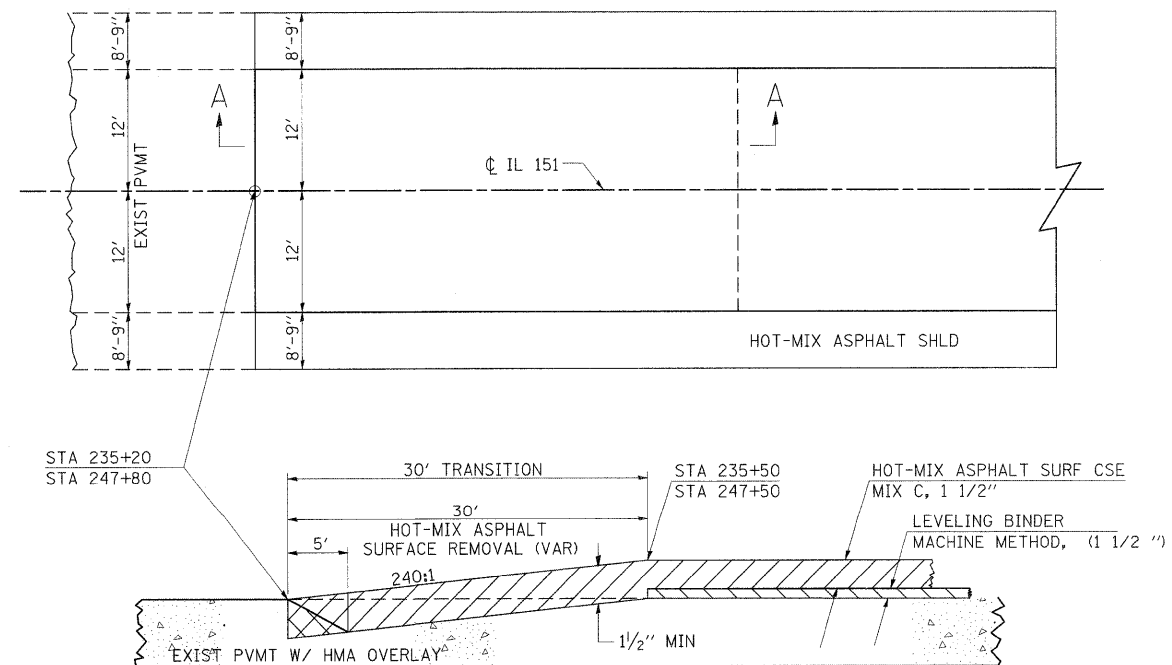

SECTION A-A

5' TEMPORARY RAMP AT 40:1

| REVISIONS |          |
|-----------|----------|
| DRAWN     | 10-17-90 |
| REVISED   | 01-11-07 |
| REVISED   | 3-25-08  |

STD. 9-86

|  |                        |            |           |   |   |                           |                 |                    |                 |              |
|--|------------------------|------------|-----------|---|---|---------------------------|-----------------|--------------------|-----------------|--------------|
| FILE NAME =  | USER NAME = halsteadtw | DESIGNED - | REVISED - | <b>STATE OF ILLINOIS<br/>DEPARTMENT OF TRANSPORTATION</b> | <b>DETAILS: BUTT JOINT;<br/>TBT TYPE 1 SP (FLARED); PGE</b> | F.A.S. RTE. 1908          | SECTION (13B)-2 | COUNTY JACKSON     | TOTAL SHEETS 71 | SHEET NO. 14 |
| os:\pwwork\pwwork\halsteadtw\dms71842\98898-sht-misc.dgn |                        | DRAWN -    | REVISED - |   |   |                           |                 |                    |                 |              |
| PLOT SCALE = 50,0000 1/ IN.                              |                        | CHECKED -  | REVISED - |   |   |                           |                 |                    |                 |              |
| PLOT DATE = 12/10/2010                                   |                        | DATE -     | REVISED - |   |   |                           |                 |                    |                 |              |
|  |                        |            |           |   |   | SHEET NO. OF SHEETS       |                 | CONTRACT NO. 98898 |                 |              |
|  |                        |            |           |   |   | ILLINOIS FED. AID PROJECT |                 |                    |                 |              |