


DATE	
BY	
FINAL SURVEY	SURVEYED
NOTE BOOK	PLOTTED
NO.	TEMPLATE
	AREAS
	CHECKED

DATE	
BY	
ORIGINAL SURVEY	SURVEYED
NOTE BOOK	PLOTTED
NO.	TEMPLATE
	AREAS
	CHECKED

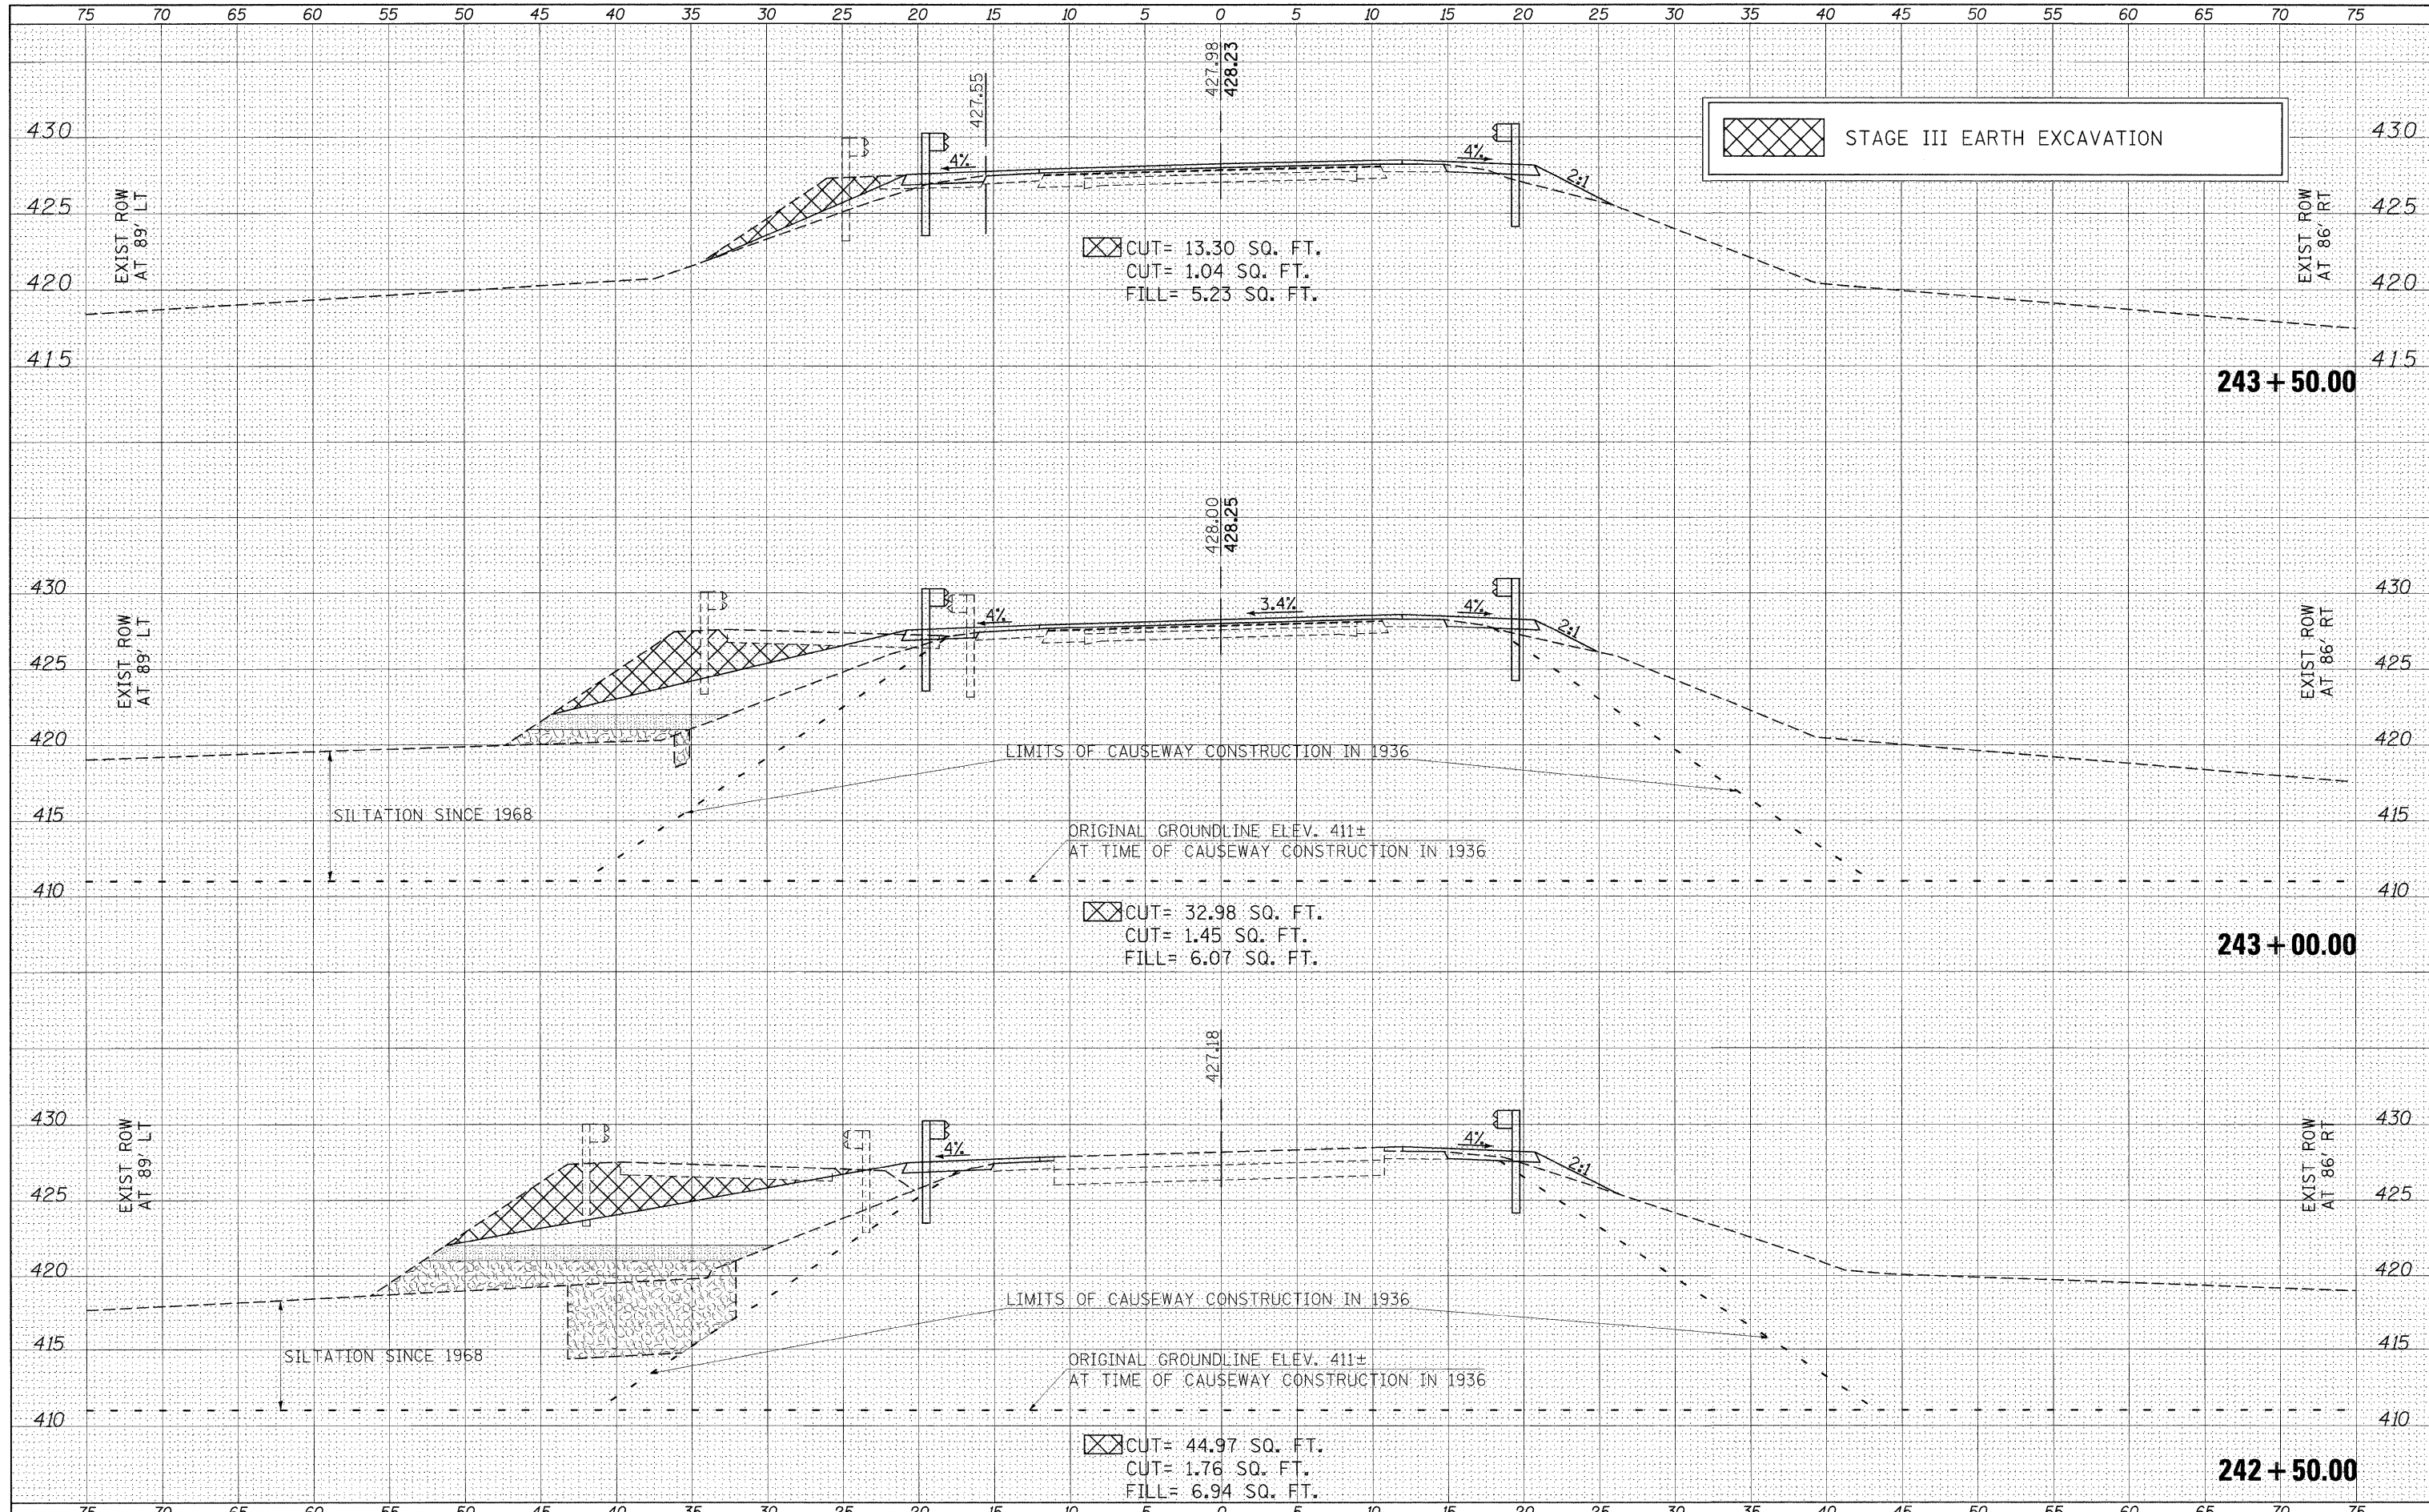

FILE NAME =	USER NAME = dckerson1m	DESIGNED -	REVISED -	STATE OF ILLINOIS DEPARTMENT OF TRANSPORTATION	IL 151 CROSS SECTIONS STAGE III			F.A.S. RTE.	SECTION	COUNTY	TOTAL SHEETS	SHEET NO.
c:\pw\work\p\dot\dckerson1m\dms71840\98898.sht	1151xs.vdgn	DRAWN -	REVISED -		1908	(13B)-2	JACKSON	71	36			
	PLOT SCALE = 5.0000' / IN.	CHECKED -	REVISED -		SCALE: 1"=5'			SHEET NO. OF SHEETS		STA. 242+50.00 TO STA. 243+00.00	CONTRACT NO. 98898	
	PLOT DATE = 12/15/2010	DATE -	REVISED -		ILLINOIS FED. AID PROJECT							