


| | |
|--------------|---------------|
| DATE | |
| BY | |
| FINAL SURVEY | SURVEYED |
| NOTE BOOK | PLOTTED |
| NO. | TEMPLATE |
| | AREAS CHECKED |

| | |
|-----------------|---------------|
| DATE | |
| BY | |
| ORIGINAL SURVEY | SURVEYED |
| NOTE BOOK | PLOTTED |
| NO. | TEMPLATE |
| | AREAS CHECKED |

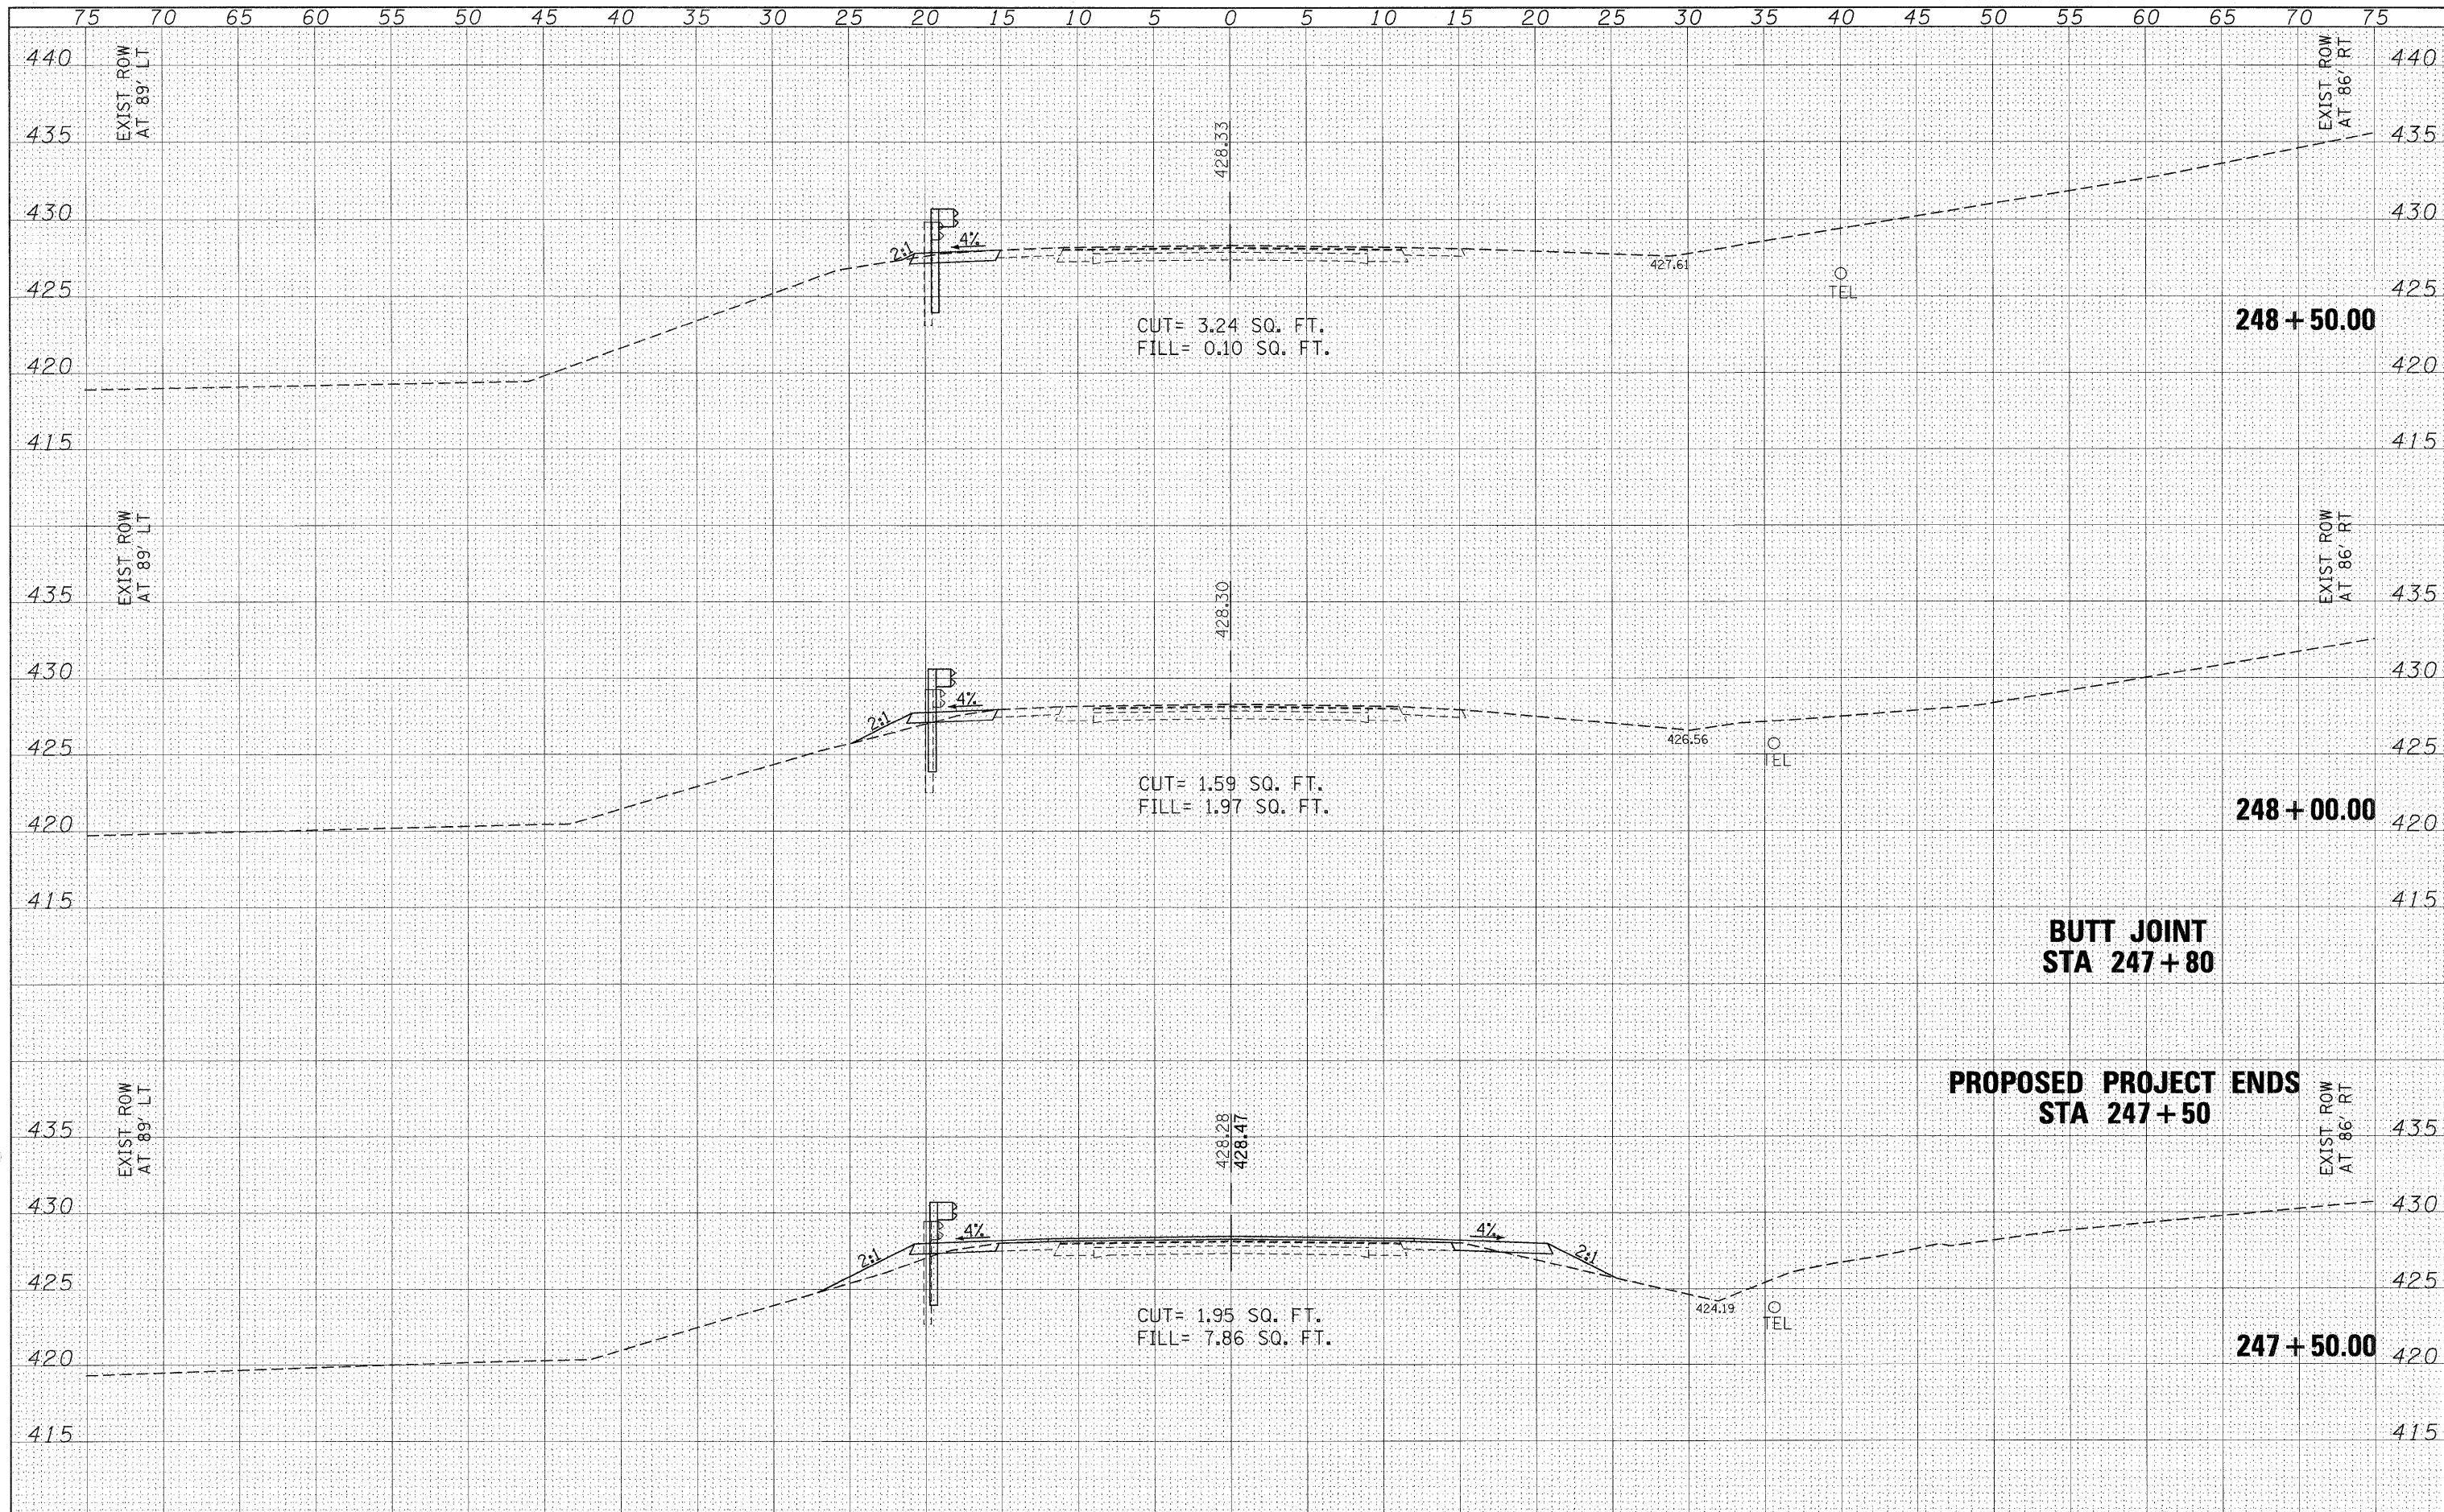

| | | | | | | | | | | | | | | | |
|---|----------------------------|------------|-----------|---|--|-----------|----|-------------|----------------|-------------------|---------------------------|-----------|---------|----|--------------------|
| FILE NAME = | USER NAME = halsteadw | DESIGNED - | REVISED - | STATE OF ILLINOIS DEPARTMENT OF TRANSPORTATION | IL 151 CROSS SECTIONS STAGE III | | | F.A.S. RTE. | SECTION | COUNTY | TOTAL SHEETS | SHEET NO. | | | |
| ci:\pw\work\pudot\halsteadw\dms\184W\98898.sh | ..1151x.dgn | DRAWN - | REVISED - | | SCALE: 1"=5' | SHEET NO. | OF | SHEETS | STA. 247+50.00 | TO STA. 248+50.00 | 1908 | (13B)I-2 | JACKSON | 71 | 39 |
| | PLOT SCALE = 5.0000' / IN. | CHECKED - | REVISED - | | | | | | | | | | | | |
| | PLOT DATE = 12/18/2018 | DATE - | REVISED - | | | | | | | | | | | | CONTRACT NO. 98898 |
| | | | | | | | | | | | ILLINOIS FED. AID PROJECT | | | | |