


TR	SECTION	COUNTY	TOTAL SHEETS	SHEET NO.	
235	08-04126-00-BR	WHITE	13	3	323 W 3RD ST. P.O. BOX 160 MT. CARMEL, IL 62863
FED. ROAD DIST. NO. 9 ILLINOIS		FED. AID PROJECT			PHONE: (618)-262-8651
PROJECT# BROS-19310431		CONTRACT# 99430			FAX: (618)-263-3327
JOB NO. C-99-520-09		SEVEN MILE CREEK TRIBUTARY			
LEC JOB # H09L004WH					

405 W STATE ST
SUITE 1
PRINCETON, IN
47670
PHONE:
(812)-386-7611
FAX:
(812)-385-2812









PROFESSIONAL
DESIGN FIRM
LAND SURVEY &
PROFESSIONAL
ENGINEERING
CORPORATION
184-00087
(62-032435)(35-002789)

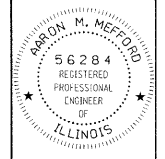

AARON M. MEFFORD
NAME
Aaron Mefford
SIGNATURE
10-28-10
DATE
11-30-11
EXPIRES

TR 235
OVER SEVEN MILE CREEK TRIB.
WHITE COUNTY, ILLINOIS

SHEET TITLE:
CROSS-SECTIONS
SCALE: 1" = 5'
BY: AMM
DATE: 10/28/10
REV:
3 OF 13
SHEETS
SHEET NO.
3

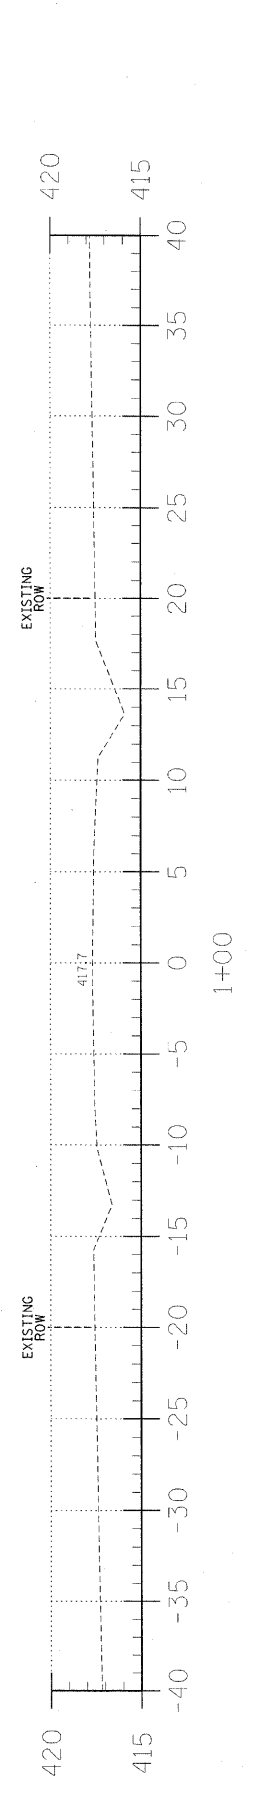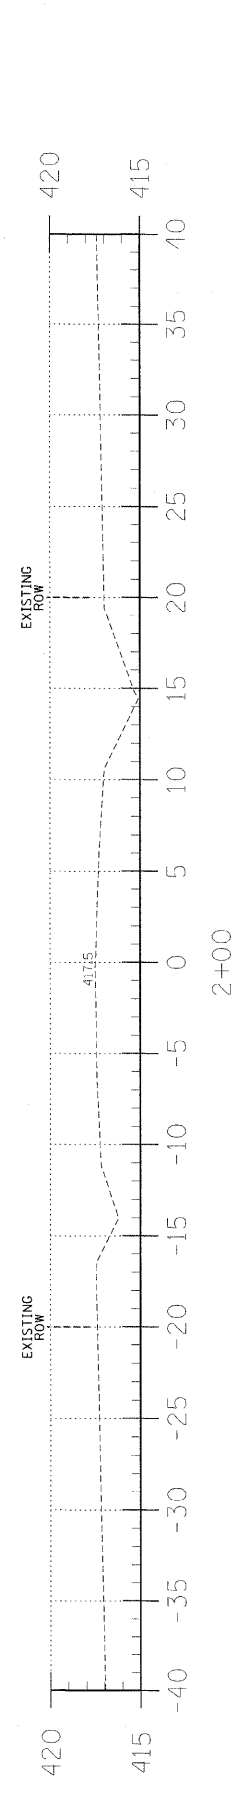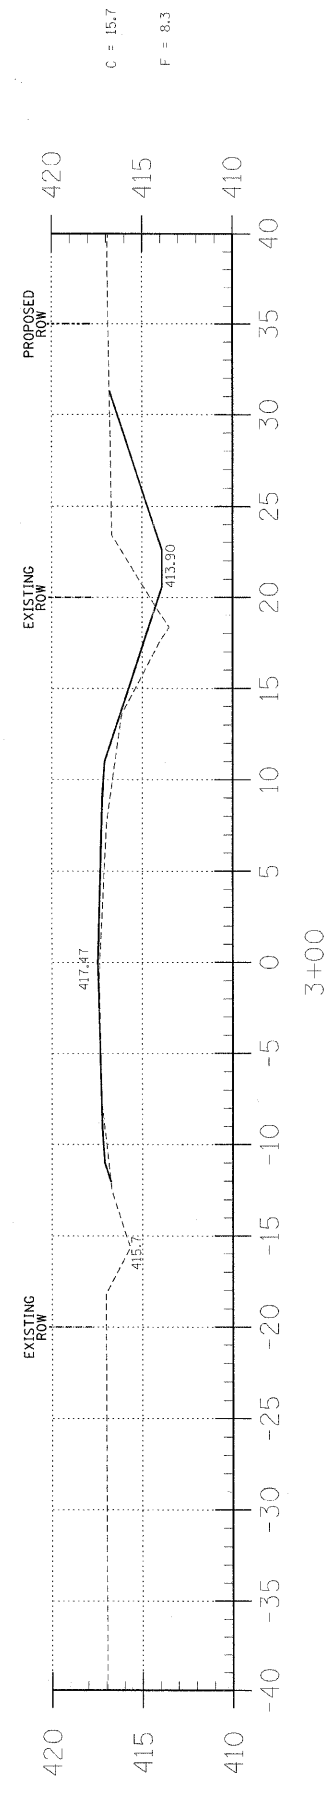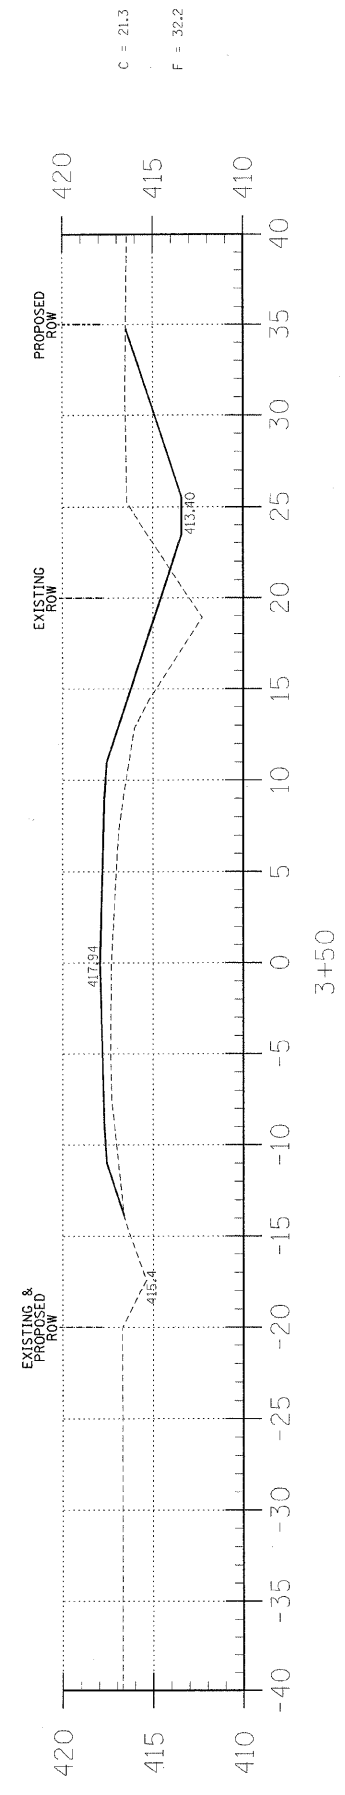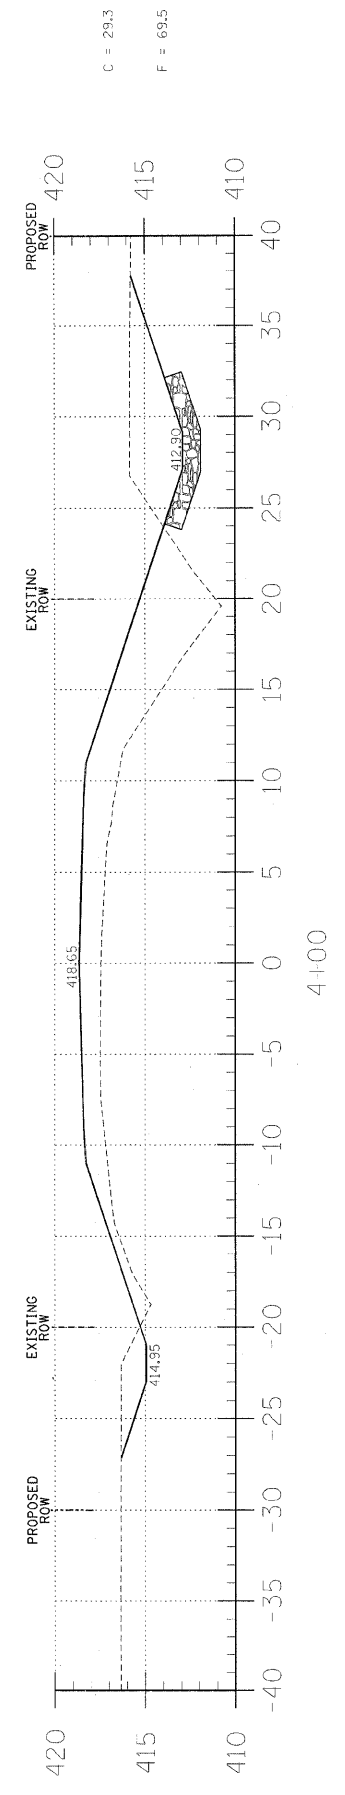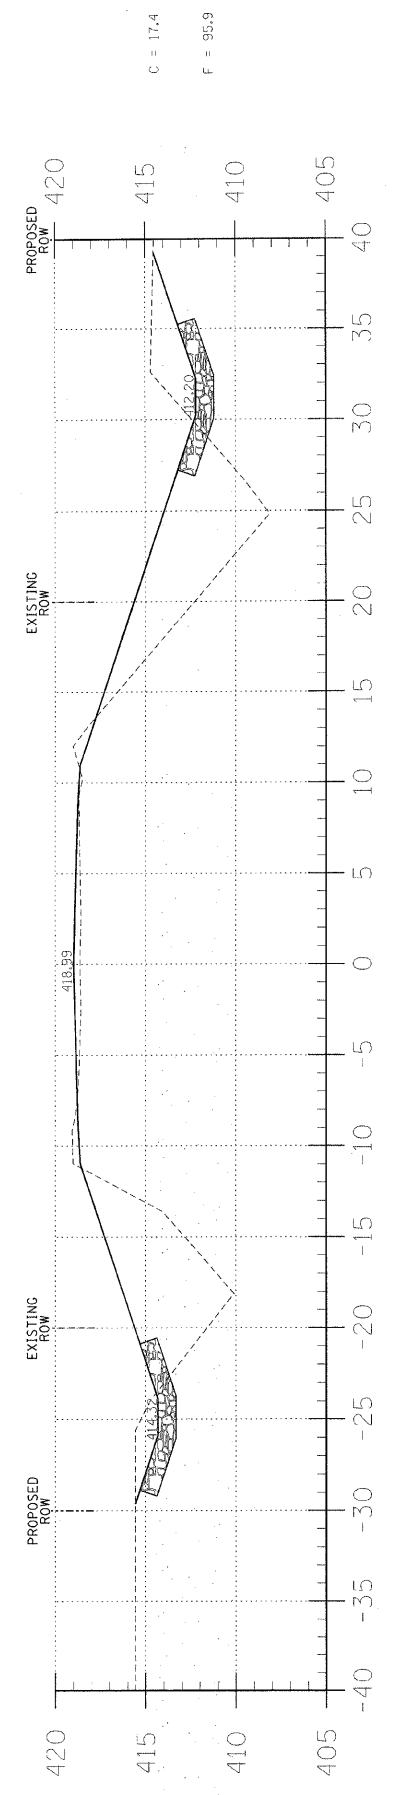

EARTHWORK SCHEDULE

LOCATION	EARTH EXCAVATION	CHANNEL EXCAVATION	ESTIMATED UNSUITABLE MATERIAL	SUITABLE MATERIAL ADJUSTED FOR SHRINKAGE	EMBANKMENT	EARTHWORK BALANCE WASTE (+) OR SHORTAGE (-)
	CUBIC YARD	CUBIC YARD	CUBIC YARD	CUBIC YARD	CUBIC YARD	CUBIC YARD
STA 0+00 TO 4+71.8	157.1	0.0	0.0	117.8	363.5	-245.7
STA 4+71.8 TO 5+28.2	0.0	226.5	113.3	84.9	0.0	84.9
STA 5+28.2 TO 10+00	872.2	0.0	0.0	654.2	540.9	113.3
TOTAL	1029.3	226.5	113.3	856.9	904.4	-47.5