




9+00

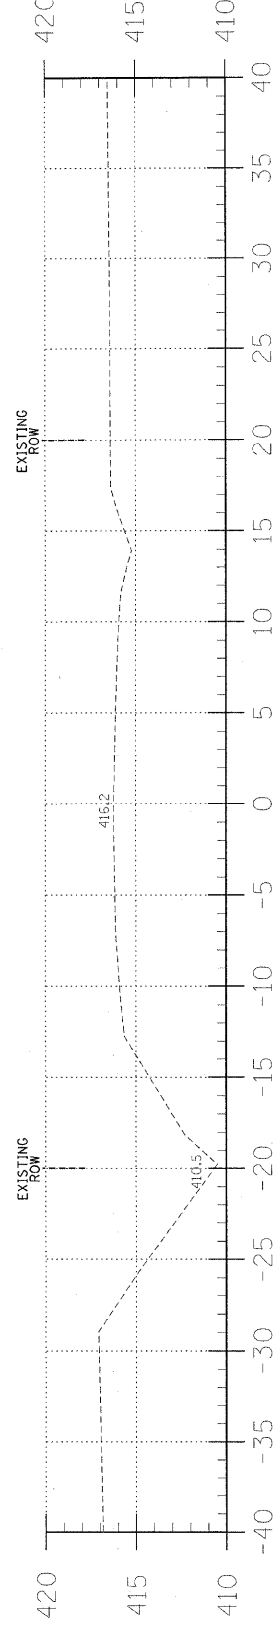


8+00

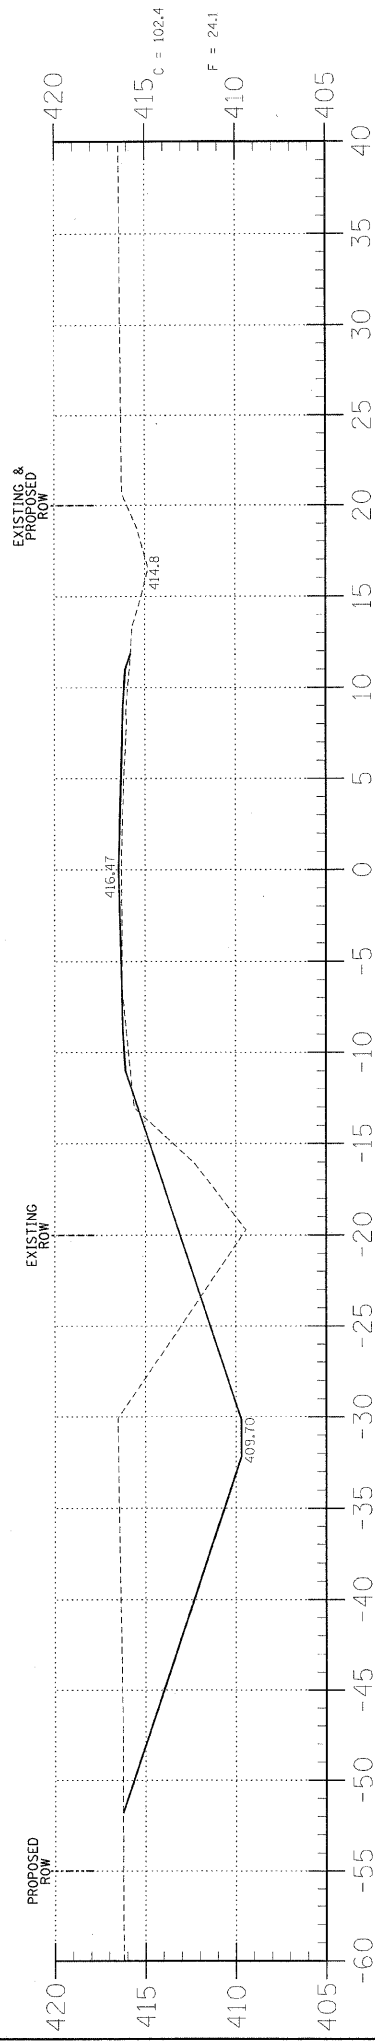

7+00

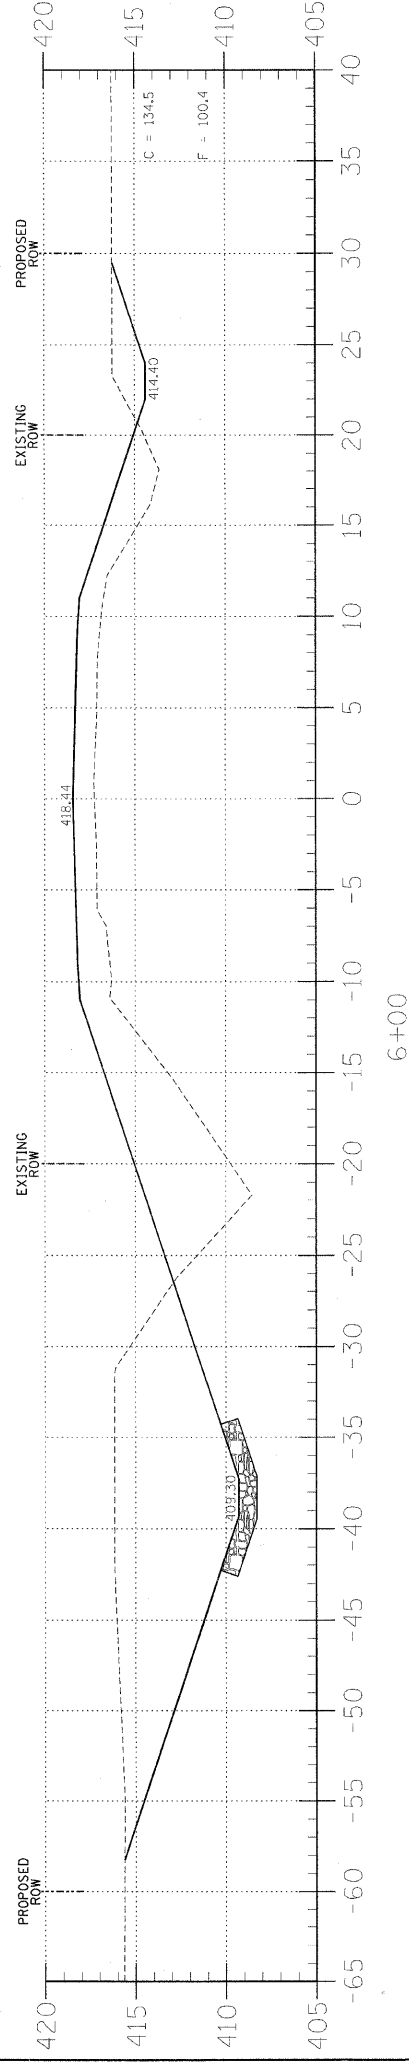

6+00

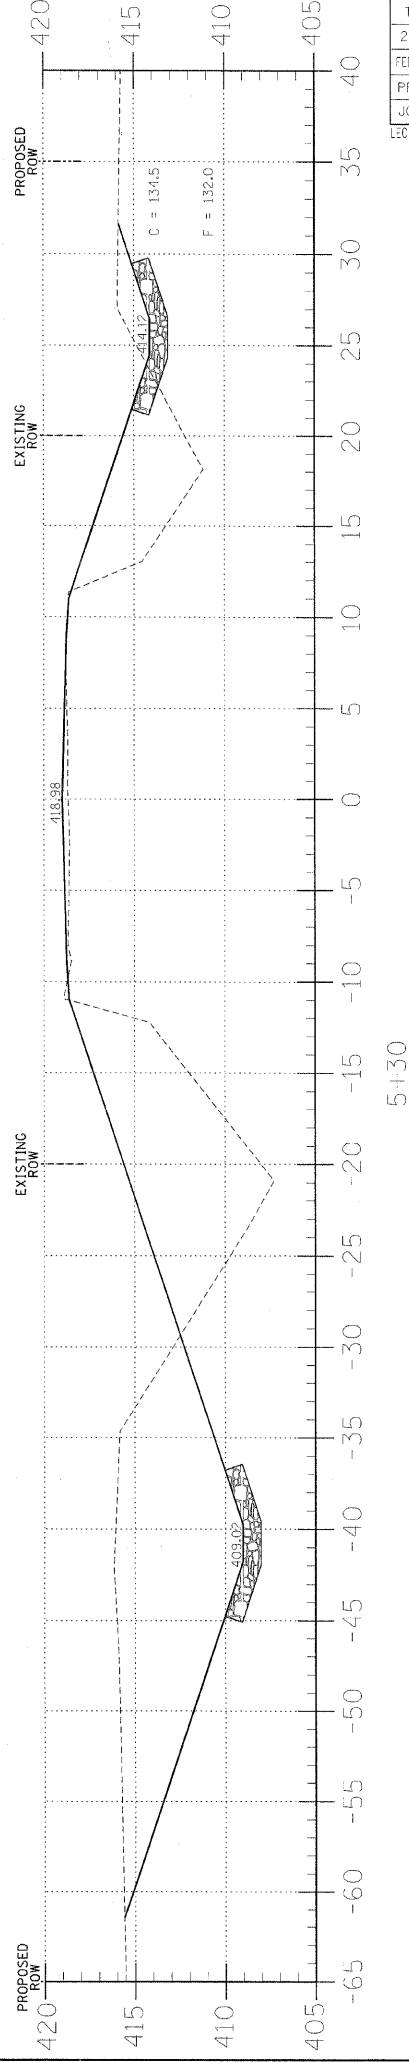

5+30


TR	SECTION	COUNTY	TOTAL SHEETS	SHEET NO.
235	08-04126-00-BR	WHITE	13	4
FED. ROAD DIST. NO. 9 ILLINOIS		FED. AID PROJECT		
PROJECT* BROS-1930(43)		CONTRACT* 99430		
JOB NO. C-99-520-09		SEVEN MILE CREEK TRIBUTARY		
LEC JOB # H091004WH				

323 W. 3RD ST.
P.O. BOX 160
MT. CARMEL, IL
62863
PHONE:
(618)-262-8651
FAX:
(618)-263-3327

405 W. STATE ST
SUITE 1
PRINCETON, IN
47670
PHONE:
(812)-386-7611
FAX:
(812)-385-2612



PROFESSIONAL
DESIGN FIRM
LAND SURVEY &
PROFESSIONAL
ENGINEERING
CORPORATION
184-001887
(62-032435)(35-002769)

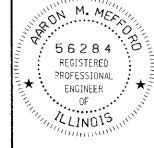

AARON M. MEFFORD
NAME
Aaron Mefford
SIGNATURE
10-28-10
DATE
11-30-11
EXPIRES

TR 235
OVER SEVEN MILE CREEK TRIB.
WHITE COUNTY, ILLINOIS

SHEET TITLE:

CROSS-SECTIONS

SCALE: 1" = 8'
BY: AMM
DATE: 10/28/10
REV:

4 OF 13
SHEETS

SHEET NO.
4