


STATE OF ILLINOIS
DEPARTMENT OF TRANSPORTATION

F.A. RTE.	SECTION	COUNTY	TOTAL SHEETS	SHEET NO.
VAR5	*	VARIOUS	20	1
		ILLINOIS	CONTRACT NO. 72M32	

* D6 BRIDGE DECK SEALING 2020-1

D-96-102-20


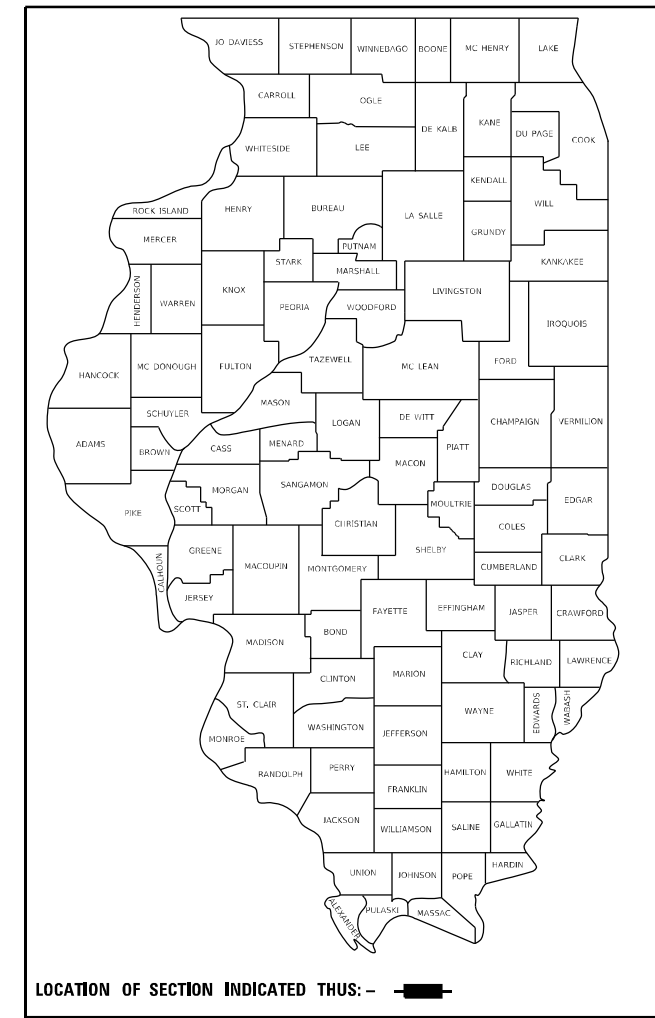


FOR INDEX OF SHEETS, SEE SHEET NO. 2

PROPOSED HIGHWAY PLANS

ROUTE VARIOUS
SECTION D6 Bridge Deck Sealing 2020-1
PROJECT STP-RC7C (285)
BRIDGE DECK SEALING
SANGAMON AND LOGAN COUNTIES

C-96-132-20

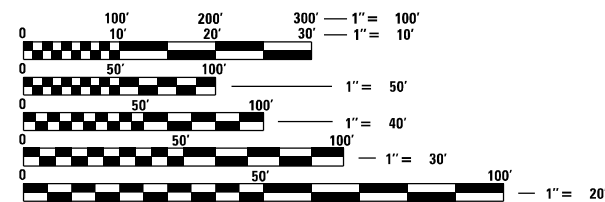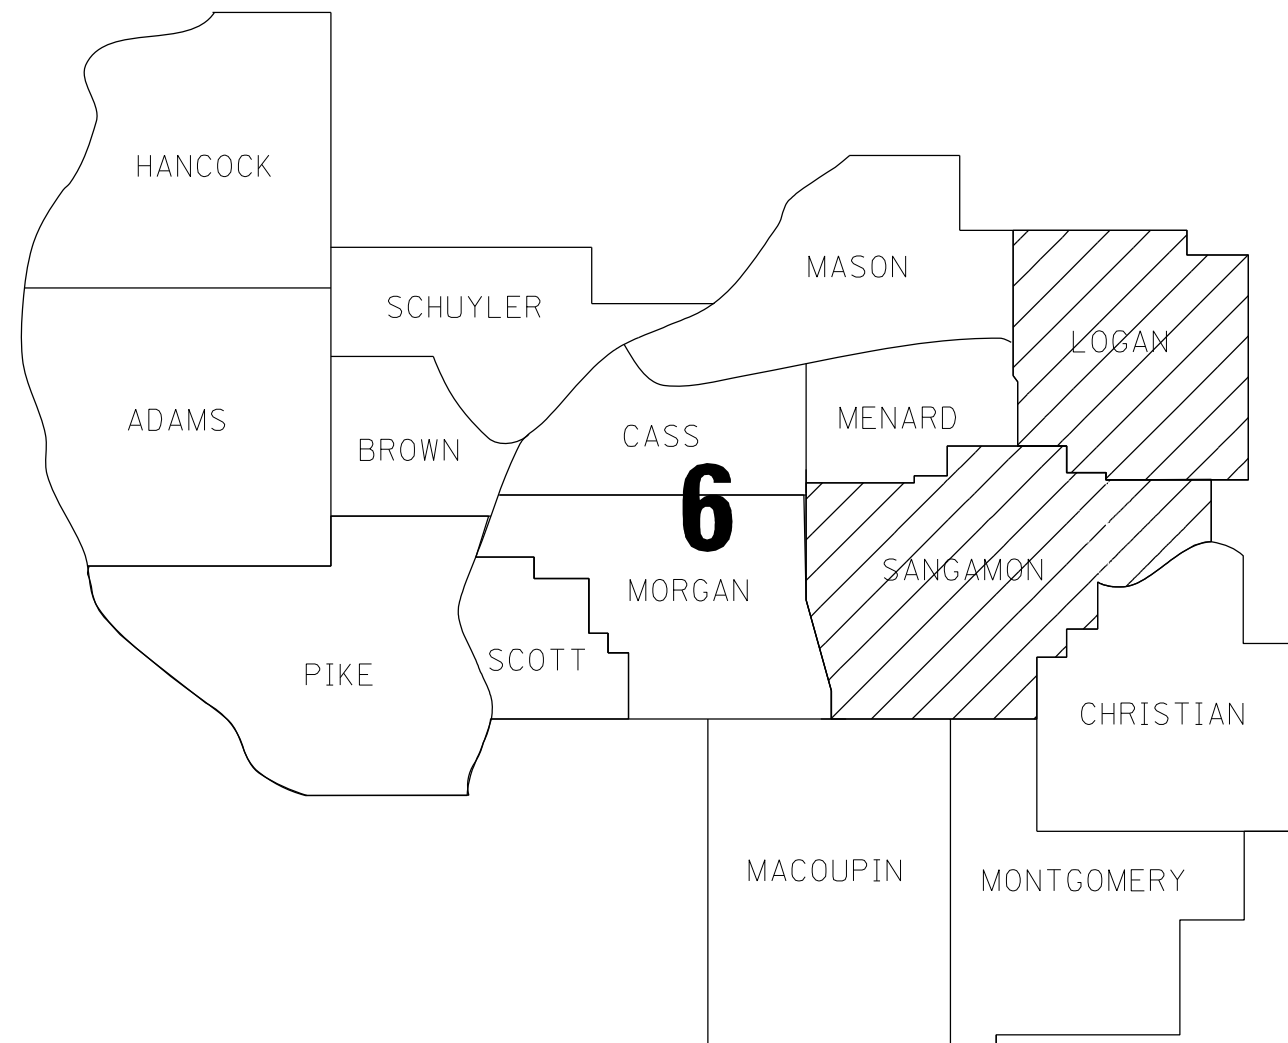

FULL SIZE PLANS HAVE BEEN PREPARED USING STANDARD ENGINEERING SCALES, REDUCED SIZED PLANS WILL NOT CONFORM TO STANDARD SCALES. IN MAKING MEASUREMENTS ON REDUCED PLANS, THE ABOVE SCALES MAY BE USED.

J.U.L.I.E.
JOINT UTILITY LOCATION INFORMATION FOR EXCAVATORS
1-800-892-0123
OR 811

PROJECT ENGINEER: BRIAN LANINGHAM (217)782-6990
PROJECT MANAGER: VICTOR YOUNG (217)524-0472

CONTRACT NO. 72M32

STATE OF ILLINOIS
DEPARTMENT OF TRANSPORTATION

SUBMITTED December 9 20 21

[Signature] REGIONAL ENGINEER

February 4 20 22
[Signature] ENGINEER OF DESIGN AND ENVIRONMENT

February 4 20 22
[Signature] DIRECTOR OF HIGHWAYS PROJECT IMPLEMENTATION

PRINTED BY THE AUTHORITY
OF THE STATE OF ILLINOIS

INDEX OF SHEETS

- 1 COVER SHEET
- 2 INDEX, GENERAL NOTES, STANDARDS, & SIGNATURES
- 3 SUMMARY OF QUANTITIES
- 4 - 5 SCHEDULE OF QUANTITIES
- 6 - 19 BRIDGE LOCATION MAPS
- 20 BRIDGE DETAIL SHEET

COMMITMENTS




NONE

HIGHWAY STANDARDS

- 701201-05
- 701400-11
- 701406-13
- 701411-09
- 701421-08
- 701426-09
- 701446-11
- 701456-05
- 701501-06
- 701601-09
- 701606-10
- 701901-08
- 000001-08
- 001006

GENERAL NOTES

THE CONCRETE SEALER SHALL BE APPLIED TO THE ENTIRE TOP SURFACE OF THE DECK, INCLUDING THE INSIDE FACES AND TOPS OF THE PARAPETS, AND THE CONCRETE BRIDGE APPROACH PAVEMENT.

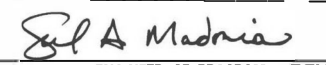STATE OF ILLINOIS DEPARTMENT OF TRANSPORTATION DIVISION OF HIGHWAYS DISTRICT 6	
EXAMINED	November 24 20 21
 ENGINEER OF OPERATIONS	
EXAMINED	November 18 20 21
 ENGINEER OF PROJECT IMPLEMENTATION	
EXAMINED	November 24 20 21
 ENGINEER OF PROGRAM DEVELOPMENT	

• D6 BOGE DECK SEALING 2021

REV. - MS

MODEL: Default
FILE NAME: P:\Illinois\Bentley.com\PROJECTS\Documents\DOT_Offices\District 6\Projects\0672M32\CADD\0672M32-01-01-01.dgn

USER NAME = RoherTM	DESIGNED -	REVISED -
	DRAWN -	REVISED -
PLOT SCALE = 100.0000' / in.	CHECKED -	REVISED -
PLOT DATE = 12/7/2021	DATE -	REVISED -

**STATE OF ILLINOIS
DEPARTMENT OF TRANSPORTATION**

GENERAL NOTES

SCALE: SHEET OF SHEETS STA. TO STA.

F.A. RTE.	SECTION	COUNTY	TOTAL SHEETS	SHEET NO.
	*	VARIOUS	20	2
			CONTRACT NO. 72M32	
		ILLINOIS FED. AID PROJECT		

MODEL: D:\default
 FILE NAME: p:\illinois\sw Bentley.com\p\illinois\Documents\DOT Office\District 6\Projects\0672\32\CAD\DATA\CAD\sheet0672M32-shs-500.dgn

CODE NO.	ITEM	UNIT	TOTAL QUANTITY	CONSTRUCTION CODE											
				6-00652-0800 SANGAMON CO 80% FED. 20% STATE		6-00652-0801 SANGAMON CO 80% FED. 20% STATE		6-00652-0802 SANGAMON CO 80% FED. 20% STATE		6-00652-0803 SANGAMON CO 80% FED. 20% STATE		6-00652-0802 LOGAN CO 80% FED. 20% STATE		6-00652-0803 LOGAN CO 80% FED. 20% STATE	
				BRIDGE		BRIDGE		BRIDGE		BRIDGE		BRIDGE		BRIDGE	
				0047		0047		0047		0047		0047		0047	
		INTERSTATE		INSIDE MPO		NON-INTERSTATE		INSIDE MPO		NON-INTERSTATE		OUTSIDE MPO			
67100100	MOBILIZATION	L SUM	1	0.25		0.25		0.125		0.125		0.125			
70100420	TRAFFIC CONTROL AND PROTECTION, STANDARD 701411	EACH	8	5								3			
70100430	TRAFFIC CONTROL AND PROTECTION, STANDARD 701446	EACH	9	1								8			
70100701	TRAFFIC CONTROL AND PROTECTION, STANDARD 701406	EACH	29	6						4		19			
70100825	TRAFFIC CONTROL AND PROTECTION, STANDARD 701456	L SUM	1			1									
70102621	TRAFFIC CONTROL AND PROTECTION, STANDARD 701501	EACH	1					1							
70102626	TRAFFIC CONTROL AND PROTECTION, STANDARD 701606	EACH	2	2											
70102631	TRAFFIC CONTROL AND PROTECTION, STANDARD 701601	EACH	1			1									
X5870015	BRIDGE DECK CONCRETE SEALER	SQ FT	1634124	261339		340771		57825		60976		276529			
X7010100	TRAFFIC CONTROL AND PROTECTION, STANDARD 701421	EACH	23	3		17						2			
X7010101	TRAFFIC CONTROL AND PROTECTION, STANDARD 701201	EACH	58	8		7		9		3		22			
X7010218	TRAFFIC CONTROL AND PROTECTION, (SPECIAL)	EACH	61	10		17				4		2			

REV. - MS

* D6 BRIDGE DECK SEALING 2020-1

USER NAME = RoherTM	DESIGNED -	REVISED -	STATE OF ILLINOIS DEPARTMENT OF TRANSPORTATION	SUMMARY OF QUANTITIES				F.A. RTE.	SECTION	COUNTY	TOTAL SHEETS	SHEET NO.
PLOT SCALE = 100.0000' / in.	DRAWN -	REVISED -						VAR.	*	VARIOUS	20	3
PLOT DATE = 12/15/2021	CHECKED -	REVISED -		SCALE: SHEET OF SHEETS STA. TO STA.				CONTRACT NO. 72M32				
	DATE -	REVISED -						ILLINOIS FED. AID PROJECT				

INTERSTATE INSIDE SPRINGFIELD MPO

SN	Year Built	Map Page NO.	County	FacilityCarried	FeatureCrossed	Location	Deck Length	Approach Pavements	Deck Width	Parapet	Parapet	Deck Area	Deck Area (SF)	701201 EACH	701406 EACH	701411 EACH	701421 EACH	701446 EACH	701606 EACH
084-0011	1995	17	Sangamon	I-55 (NB) / I-72 (EB)	IL 29 / SO GRAND AVE	I-55/IL 29 INT E SPI	255.33	60	68.33	3.48	3.48	23741.97	17743		1	2			
084-0012	1995	17	Sangamon	I-55 (SB) / I-72 (WB)	IL 29 / SO GRAND AVE	I-55/IL29 INT E SPI	255.33	60	68.63	3.48	3.48	23833.94	17794		1	2			
084-0021	2015	14	Sangamon	I-55 (SB)	BL55 & UP RR	SHERMAN INTERCHANGE	361.41	60	65.12	4.67	4.67	31375.01	22262			1		1	
084-0028	2009	16	Sangamon	6TH ST / BL 55 (NB)	I-55 (SB)	.25M S I-72	281.85	80	34.17	3.63	3.63	14986.58	10511						
084-0074	2009	16	Sangamon	FAI 72 (EB)	UPRR/RECREATION DR	1.3M W I-55	237	12	40	3.63	3.63	11765.25	10238		1				
084-0075	2009	16	Sangamon	FAI 72 (WB)	UPRR/RECREATION DR	1.3M W I-55	237	12	40	3.63	3.63	11765.25	10238		1				
084-0081	1969	16	Sangamon	NEW CITY RD / CH 40	I-55/ PALM ROAD	1.8M S LK SPFLD BRDG	365.92	0	34.5	3.08	3.08	14880.61	13904	1					
084-0082	2004	17	Sangamon	STEVENSON DR (EB)	I-55 / I-72 / US 36	SE EDGE SPFLD	258.83	40	33.67			10060.72	9239						1
084-0083	2004	17	Sangamon	STEVENSON DR (WB)	I-55 / I-72 / US 36	SE EDGE SPFLD	258.83	40	33.67			10060.72	9498						1
084-0088	1989	14	Sangamon	CH 1 / SHERMAN RD.	I-55	.5M S SHERMAN INTCHG	227.33	40	30	3.48	3.48	9880.19	7550	1					
084-0099	1968	16	Sangamon	SOUTHWIND RD	I-55	1M S I-72/US 36	229.5	0	28.5	3.08	3.08	7956	7344	1					
084-0100	1989	14	Sangamon	SUDDUTH RD. FAU 8090	I-55	.5M N SHERMAN INTCHG	247.33	40	28	3.48	3.48	10044.69	7716	1					
084-0103	1963	17	Sangamon	MUN 2110E (Cook St)	I-55 / I-72 / US 36	.45 E FAP 75 Dirksen	221.08	0	28	2.33	2.33	7222.06	6611	1					
084-0117	1968	16	Sangamon	TORONTO RD	I-55	1M N LK SPFLDBRIDGE	229.08	0	58.5	3.08	3.08	14814.06	20138				1		
084-0126	1969	16	Sangamon	COCKRELL LANE	I-72 / US 36	.7M W IL 4/VETERANS	249	0	26.5	3.08	3.08	8134	7470	1					
084-0136	1973	18	Sangamon	VETERANS / IL 4 (SB)	I-72 / US 36	VETERANS I-72 INTCHG	268.75	0	38.5	3.25	3.25	12093.75	11290				1		
084-0137	1973	18	Sangamon	VETERANS / IL 4 (NB)	I-72 / US 36	VETERANS I-72 INTCHG	268.75	0	38.5	3.25	3.25	12093.75	11290				1		
084-0148	1974	16	Sangamon	I-72 / US 36 (WB)	WABASH AVE (OLD 36)	2.6M W IL4/VETERANS	232	0	38.5	3.25	3.25	10440	9744		1				
084-0149	1974	16	Sangamon	I-72 / US 36 (EB)	WABASH AVE (OLD 36)	2.6M W IL4/VETERANS	232	0	38.5	3.25	3.25	10440	9744		1				
084-0154	2014	14	Sangamon	OVERPASS RD / TR 420	I-72 / US 36	1.4M E SANGAMON R.	257.83	60	64.83	3.63	3.63	22910.49	17530	1					
084-0185	1991	16	Sangamon	CHATHAM ROAD	I-72/US 36/NS RR	1.5M S WABASH AV	543.56	100	40	3.48	3.48	30220.62	23484	1					
													261339	8	6	5	3	1	2

MODEL: Default
 FILE: \\mfe-pw-backend.com\FW\DOT\Documents\DOT Office\Dir\dir_6\Project\0672M32\CAD\Drawings\CAD\Drawings\0672M32-shc-sched.dwg

* D6 BRIDGE DECK SEALING 2020-1

USER NAME = R0nerTM DESIGNED - DRAWN - PLOT SCALE = 100,0000 ' / in. CHECKED - PLOT DATE = 12/7/2021 DATE -	REVISED - REVISED - REVISED - REVISED -	STATE OF ILLINOIS DEPARTMENT OF TRANSPORTATION	BRIDGE DECK SEALING DETAILS	F.A. RTE. VARS	SECTION *	COUNTY VARIOUS	TOTAL SHEETS 20	SHEET NO. 4	CONTRACT NO. 72M32	ILLINOIS FED. AID PROJECT
SCALE:			SHEET OF SHEETS	STA. TO STA.						

NON-INTERSTATE INSIDE SPRINGFIELD MPO

SN	Year Built	Map Page NO.	County	FacilityCarried	FeatureCrossed	Location	Deck Length	Approach Pavements	Deck Width	Parapet	Parapet	Deck Area	Deck Area (SF)	701201	701421	701456	701601
														EACH	EACH	L SUM	EACH
084-0025	2008	14	Sangamon	I-55 W FR/W OUTER RD	FANCY CREEK	1M N SHERMAN INTCHG	150.10	0	29.08	0	0	4365.53	4758	1			
084-0030	1988	13	Sangamon	PEORIA RD. / BL 55	SANGAMON RIVER	.9M N DIRKSEN PKWY	632.5	40	64	3.48	3.48	47719.48	42511		1		
084-0031	1953	13	Sangamon	BL 55 (NB)	FANCY CREEK	.9M N SHERMAN INTCHG	87.67	0	28	0	0	2454.67	3017			0.5	
084-0039	1999	19	Sangamon	IL 29 (NB)	SUGAR CREEK	.7M SE I-55 INTCHG	253.06	59.06	33.79	3.69	3.69	12851.10	9390			1	
084-0040	1999	19	Sangamon	IL 29 (SB)	SUGAR CREEK	.7M SE I-55 INTCHG	251.00	59.06	33.79	3.69	3.69	16965.59	9312			1	
084-0042	1999	19	Sangamon	IL 29 (NB)	S FK SANGAMON RIVER	2.4M SE I-55 INTCHG	352.99	59.06	33.79	3.69	3.69	16872.38	13096			1	
084-0043	1999	19	Sangamon	IL 29 (SB)	S FK SANGAMON RIVER	2.4M SE I-55 INTCHG	350.72	59.06	33.79	3.69	3.69	16872.38	13256			1	
084-0044	2003	19	Sangamon	IL 29	BLACK BRANCH	.37M SE MAIN-ROCHSTR	33.20	59.06	53.48	3.49	3.49	5578.41	1882			1	
084-0053	2006	14	Sangamon	OLD US 36	7TH ST. RAMP (NB)	S EDGE RIVERTON	129.5	60	35.75	3.625	3.625	8148.5	4779	1			
084-0134	1973	18	Sangamon	VETERANS/IL 4 (SB)	OLD IC RRR.O.W.	.3M N I-72	155.17	0	38.5	3.25	3.25	6982.5	6518			1	
084-0135	1973	18	Sangamon	VETERANS/IL 4 (NB)	OLD IC RR R.O.W.	.3M N I-72	155.17	0	38.5	3.25	3.25	6982.5	6518			1	
084-0138	1975	15	Sangamon	VETERANS / IL 4 (SB)	LICK CREEK	.3M S WOODSIDE RD	250	0	38.5	3.25	3.25	11250	10500			1	
084-0139	1975	15	Sangamon	VETERANS / IL 4 (NB)	LICK CREEK	.3M S WOODSIDE RD	250	0	38.5	3.25	3.25	11250	10500			1	
084-0179	1988	13	Sangamon	PEORIA RD. / BL 55)	SANGAMON R OVERFLO	.7 M N DIRKSEN PKWY.	441.5	100	64	3.48	3.48	38423.9375	29669			1	
084-0180	1982	17	Sangamon	IL 97 / JEFFERSON ST	SPRING CREEK	.08M E IL4/VET. PKWY	270	0	90	3.48	3.48	26178.75	25164			1	
084-0181	1984	17	Sangamon	VETERANS/IL 4 (SB)	SPRING CREEK	.27M S JEFFRSN/IL125	244.5	0	40	3.48	3.48	11481.31	10562			1	
084-0182	1984	17	Sangamon	VETERANS/IL 4 (NB)	SPRING CREEK	.27M S JEFFRSN/IL125	244.5	0	40	3.48	3.48	11481.31	10562			1	
084-0188	1990	18	Sangamon	VETERANS / IL 4 (SB)	NS RR & GATEWAY W RR	.2M N I-72	295.80	0	41.72	3.48	3.48	14398.78	12779			1	
084-0189	1990	18	Sangamon	VETERANS / IL 4 (NB)	NS RR & GATEWAY W RR	.2M N I-72	279.45	0	40	3.48	3.48	13122.41	12074			1	
084-0190	1994	17	Sangamon	MADISON ST/IL 97(EB)	JEFFERSON /IL 97(WB)	.7M W WALNUT/IL 29	160.75	200	46	3.48	3.48	19104.72	7419				1
084-0191	1990	13	Sangamon	ILL 124	FANCY CREEK	5.8M JCT BUS 55	66	40	32	0	0	3392	2112	1			
084-0207	1997	13	Sangamon	IL 29 (WALNUT ST RD)	SANGAMON RIVER	2.6M N IL 4/VETERANS	875.79	59.06	43.31	3.49	3.49	47018.16	40812	1			
084-0208	1996	15	Sangamon	EAST LAKE SHORE DR	ILLINOIS CENTRAL RR	.6M E I-55	148.62	59.06	32.41	3.49	3.49	8183.08	5305	1			
084-0209	1997	15	Sangamon	EAST LAKE SHORE DR	LAKE SPFLD SLOUGH	.5M E I-55	277.56	59.06	34.78	3.49	3.49	14058.72	10577	1			
084-0507	2002	15	Sangamon	IL 4	PANTHER CREEK	3.1M N IL 104-AUBURN	142.39	59.06	39.37	3.49	3.49	9338.57	6080	1			
084-0513	2009	16	Sangamon	MACARTHUR BLVD	FAI 72	1.5 MI W I-55	228	60	106	3.625	3.625	32616	24875			1	
084-0518	2006	10	Sangamon	CAMP BUTLER RD.	OLD 36 (WB)	1.7M E IL 54	231	60	26	3.625	3.625	9675.75	6742				0.5
													340771	7	17	1	1

MODEL: Default
 FILE: \\bluest-pw-beadley.com\FW\DOT\Documents\DOT Office\Dir\dir: E:\Project\0672\32\CAD\Drawings\0672\32-ehc-sched.dwg

* D6 BRIDGE DECK SEALING 2020-1

USER NAME = RoberTM	DESIGNED -	REVISED -	STATE OF ILLINOIS DEPARTMENT OF TRANSPORTATION	BRIDGE DECK SEALING DETAILS				F.A. RTE.	SECTION	COUNTY	TOTAL SHEETS	SHEET NO.
PLOT SCALE = 100,0000' / in.	DRAWN -	REVISED -						VAR	*	VARIOUS	20	4A
PLOT DATE = 12/7/2021	CHECKED -	REVISED -		SCALE:	SHEET	OF	SHEETS	STA.	TO	STA.	ILLINOIS FED. AID PROJECT	
	DATE -	REVISED -										

NON-INTERSTATE OUTSIDE SPRINGFIELD MPO

SN	Year Built	Map Page NO.	County	FacilityCarried	FeatureCrossed	Location	Deck Length	Approach Pavements	Deck Width	Parapet	Parapet	Deck Area	Deck Area (SF)	701201 EACH	701421 EACH	701501 EACH
054-0003	1999	7	Logan	IL 10	KICKAPOO CREEK	.6M W I-55	300.20	59.06	50.03	3.49	3.49	20484.91	11618	1		
054-0004	1954	9	Logan	I-55 W FRONTAGE ROAD	CLEAR CREEK	1.7M N ATLANTA INTCH	26.44	0	44	0	0	1163.25	1246	1		
054-0009	1931	6	Logan	IL 10	SUGAR CREEK	3.4M E NEW HOLLAND*	297.5	0	30	3.48	3.48	10995.10	9520	1		
054-0021	1990	8	Logan	IL 121	SALT CREEK	3.9M N IL54-MT PUL.*	573	40	32	3.48	3.48	23881.46	20170	1		
054-0022	1931	8	Logan	IL 121	NORTH BR LAKE FORK	3.9M E IL54-MT PUL.*	128.80	40	32	3.48	3.48	6576.25	4604	1		
054-0024	2008	6	Logan	US 136	PRAIRIE CREEK DITCH	1.6M E 1ST-SAN JOSE	105.85		42	0	0	4445.88	4444	1		
054-0025	2008	6	Logan	US 136	PRAIRIE CREEK	1.9M W I-155	159.21	60	42	0	0	9206.75	6686	1		
054-0026	1975	9	Logan	US 136	W FORK SUGAR CREEK	1.2M W ARMINGTON RD	285.67	0	42.5	2.96	2.96	13831.03	13171	1		
054-0027	1975	9	Logan	US 136	SUGAR CREEK	1.2M E ARMINGTON RD	521.25	0	42.5	2.96	2.96	25237.19	23980	1		
054-0031	1999	8	Logan	IL 54	LAKE FORK CREEK	1.5M NE CORNLAND CTR	395.54	59.06	31.50	3.49	3.49	17494.68	13763	1		
054-0082	1996	12	Logan	OLD ILL 121	BR KICKAPOO CREEK	0.4 MI N LINCOLN	140	20	33	3.49	3.49	6398.11	4733	1		
054-0083	1996	12	Logan	OLD ILL 121	BR KICKAPOO CREEK	0.3 MI N LINCOLN	140	20	33	3.49	3.49	6398.11	4733	1		
054-0102	1999	7	Logan	OLD IL 121	SUGAR CREEK	2.5MI SE HARTSBURG	510.17	59.06	31.50	3.49	3.49	21906.23	17755	1		
054-0103	1996	12	Logan	OLD ILL 121	BR KICKAPOO CREEK	0.5 MI N LINCOLN	140	20	33	3.49	3.49	6398.11	4733	1		
054-0104	1996	11	Logan	LINCOLN PKWY.	ICRR	N EDGE LINCOLN	210	60	70	3.48	3.48	20778.75	15395		1	
054-0105	1999	7	Logan	IL 10	KICKAPOO CR OVERFLOW	0.5 MI W I-55	236.22	59.06	50.03	3.49	3.49	16836.91	12589	1		
054-0106	1999	8	Logan	ILL 121	DEER CREEK	1.3MI SE LINCOLN	230.51	59.06	35.43	6.12	6.12	13803.83	8920	1		
054-0503	2004	9	Logan	ARMINGTON SPUR	SUGAR CREEK	TAZWL CL 1M S ARMGTN	222	60	29	3.63	3.63	10222.5	7148	1		
054-0505	2006	12	Logan	FAS 1774 {OLD 121}	KIKAPOO CREEK	3 MILE NORTH LINCOLN	227	60	32	3.63	3.63	11264.75	7990	1		
054-0507	2007	6	Logan	ILL 10	PRAIRIE CREEK	.10 MI E MASON CO LN	259.5	60	32	3.63	3.63	12540.38	9083	1		
054-0512	2014	10	Logan	BL 55/ OLD 66 NB	SALT CREEK	1.9 S IL 10 LINCOLN	587	60	86	3.63	3.63	60332.75	52369		1	
054-0514	2010	9	Logan	IL 10	DEER CREEK	4.5 ME OF IL 121	170	60	36	3.63	3.63	9947.5	6664	1		
054-0515	2015	6	Logan	IL 10	SUGAR CREEK OVERFLOW	0.05 MI E TR 44	133.67	60	32	3.63	3.63	7601.42	4693	1		
054-0516	2018	9	Logan	I-55 W FRONT RD	KICKAPOO CREEK	.25M NE LAWNSDALE	317	60	32	3.63	3.63	14797.25	10523	1		
084-0002	1949	15	Sangamon	I-55 W FR (BR CR RD)	BRUSH CREEK	.7M S IL 104 INTCHG	73	0	40	0	0	2920	3161	1		
084-0067	1989	13	Sangamon	ILL 97	RICHLAND CREEK	.5M S SALISBURY	109.17	40	35.17	3.48	3.48	6283.65	3844	1		
084-0068	1986	13	Sangamon	ILL 97	RICHLAND CREEK	2.5M S SALISBURY	38.92	40	34	0	0	2683.17	1323	1		
084-0097	1984	13	Sangamon	IL 123	FANCY CREEK	2.5M E IL 29	26	100	32	0	0	4032	837	1		
084-0173	1979	13	Sangamon	IL 125	RICHLAND CREEK	.7M E CARTWRIGHT ST.	146.5	0	42.5	3.5	3.5	7251.75	6739	1		
084-0176	2008	15	Sangamon	ILL 104	HORSE CREEK	E.PAWNEE CITY LIMITS	209.5	0	46.25	3	3	10946.38	10056			1
084-0192	1993	15	Sangamon	ILL 104	SUGAR CREEK	1.2MI E AUBURN	168	60	40	3.48	3.48	10706.5	7258	1		
084-0206	1997	13	Sangamon	IL 29(WALNUT ST RD)	SANGAMON R OVERFLOW	2.9M N IL 4/VETERANS	290.03	59.06	43.31	3.49	3.49	17557.14	13514	1		
084-0505	2001	19	Sangamon	OLD US 36	LONG POINT SLOUGH	1.8M E CH33,ILLIOPOL	201.05	59.06	27.56	3.49	3.49	8985.91	6191	1		
084-0508	2002	15	Sangamon	IL 4 (FAP 662)	SUGAR CREEK	THAYER,3.3M S IL 104	114.83	59.06	39.37	3.49	3.49	8060.98	4902	1		
													334354	31	2	1

* D6 BRIDGE DECK SEALING 2020-1

MODEL: Default
 FILE: \\bluest-pw-beadley.com\P\INDOT\Documents\1\DOT_Offices\Dir\dir_6\Project\05721423\CADD\Draws\CAD\Draws\05721423-dht-sched.dwg

USER NAME = RoneRTM	DESIGNED -	REVISED -
	DRAWN -	REVISED -
PLOT SCALE = 100,0000 ' / in.	CHECKED -	REVISED -
PLOT DATE = 12/7/2021	DATE -	REVISED -

**STATE OF ILLINOIS
DEPARTMENT OF TRANSPORTATION**

BRIDGE DECK SEALING DETAILS

SCALE: SHEET OF SHEETS STA. TO STA.

F.A. RTE.	SECTION	COUNTY	TOTAL SHEETS	SHEET NO.
VARS	*	VARIOUS	20	5
			CONTRACT NO. 72M32	
		ILLINOIS	FED. AID PROJECT	

INTERSTATE OUTSIDE SPRINGFIELD MPO

SN	Year Built	Map Page NO.	County	FacilityCarried	FeatureCrossed	Location	Deck Length	Approach Pavements	Deck Width	Parapet	Parapet	Deck Area	Deck Area (SF)	701201	701406	701411	701421	701446
														EACH	EACH	EACH	EACH	EACH
054-0038	1974	8	Logan	CH E68	I-55	ELKHART INTERCHANGE	314.5	70.5	64.5	3.875	3.875	27816.25	21386	1				
054-0039	1974	8	Logan	CH S13	I-55	BROADWELL INTERCHNGE	296.33	63.83	58.5	2.96	2.96	23200.74	18371	1				
054-0040	1973	10	Logan	BL 55 (OLD US 66)	I-55	BL 55 INT-SW LINCOLN	267.25	55	87.13	2.95	2.95	29975.96	20682			1	1	
054-0041	1973	10	Logan	I-55 SB	SALT CREEK	2.1M S IL10	674.58	0	56	3.25	3.25	42161.46	39127					1
054-0042	1973	10	Logan	I-55 NB	SALT CREEK	2.1M S IL10	674.58	0	56	3.25	3.25	42161.46	39127					1
054-0043	1973	10	Logan	I-55 NB	SALT CREEK OVERFLOW	1.6M S IL 10	206	0	54.5	3.25	3.25	12566	11948					1
054-0044	1973	10	Logan	I-55 SB	SALT CREEK OVERFLOW	1.6M S IL 10	206	0	54.5	3.25	3.25	12566	11948					1
054-0045	1973	10	Logan	CH E52	I-55	.8 S IL10-1.6 W BL55	257.5	0	32.5	3.25	3.25	10042.5	9281	1				
054-0046	1974	10	Logan	I-55 SB	IL 10 & UP RR	IL 10 INT- W LINCOLN	327.75	40	60.20	3.25	3.25	24527.20	22546					1
054-0047	1974	10	Logan	I-55 NB	IL 10 & UP RR	IL 10 INT- W LINCOLN	327.75	40	60.20	3.25	3.25	24527.20	19228					1
054-0048	1973	10	Logan	I-55 SB	KICKAPOO CREEK	.5 N IL10 NW LINCOLN	572.58	0	54.5	3.25	3.25	34927.58	33211					1
054-0049	1973	10	Logan	I-55 NB	KICKAPOO CREEK	.5 N IL10 NW LINCOLN	572.58	0	54.5	3.25	3.25	34927.58	33211					1
054-0050	1973	10	Logan	I-155 NB	I-55 SB	I-55/155 NW LINCOLN	193.75	0	38.5	3.42	3.42	8783.33	8140		1			
054-0052	1973	11	Logan	OLD IL 121	I-55	2.7 N IL10-1 N BL 55	250	0	42.5	3.25	3.25	12250	11500	1				
054-0053	2012	11	Logan	I-55 NB	ICRR & KICKAPOO OVFL	2.1 M E I-55/155INT	581	60	40	4.17	4.17	30981.67	25099		1			
054-0054	2012	11	Logan	I-55 SB	ICRR & KICKAPOO OVFL	2.1 M E I-55/155INT	581	60	40	4.17	4.17	30981.67	25099		1			
054-0055	2012	11	Logan	I-55 NB	KICKAPOO CREEK	2.5 M E I-55/155 INT	611.25	60	40	4.17	4.17	32443.75	26408		1			
054-0056	2012	11	Logan	I-55 SB	KICKAPOO CREEK	2.5 M E I-55/155 INT	611.25	60	40	4.17	4.17	32443.75	26408		1			
054-0057	2014	11	Logan	I-55 NB	IT RR (ABANDONED)	2.8 M E I-55/155 INT	149.5	60	40	4.17	4.17	10125.83	6458		1			
054-0058	2014	11	Logan	I-55 SB	IT RR (ABANDONED)	2.8 M E I-55/155 INT	149.5	60	40	4.17	4.17	10125.83	6458		1			
054-0059	1973	11	Logan	CH S27	I-55	3.1 E I155/1 N BL 55	252	0	34.5	3.25	3.25	10332	9576	1				
054-0060	2014	9	Logan	I-55 SB	UP RR & BUS 55	BUS55 INT NE LINCOLN	491.73	60	45.56	4.17	4.17	29733.03	21536		1	1		
054-0061	2014	9	Logan	I-55 NB	UP RR & BUS 55	BUS55 INT NE LINCOLN	491.73	60	43.18	4.17	4.17	28422.67	21389		1	1		
054-0063	2015	9	Logan	I-55 NB	KICKAPOO CREEK	3.6 N BUS55 LAWNSDALE	316.5	60	40	4.17	4.17	18197.5	13293		1			
054-0064	2015	9	Logan	I-55 SB	KICKAPOO CREEK	3.6 N BUS55 LAWNSDALE	316.5	60	40	4.17	4.17	18197.5	13293		1			
054-0065	2015	9	Logan	I-55 NB	RACE STREET	.8M SW ATLANTA INTCH	121.5	60	40.63	4.17	4.17	8885.94	5103		1			
054-0066	2014	9	Logan	I-55 SB	RACE STREET	.8M SW ATLANTA INTCH	118.25	60	40.63	4.17	4.17	8726.82	5103		1			
054-0069	1976	9	Logan	CH 6 (FAS 557)	I-55	ATLANTA INTERCHANGE	333.58	60	64.5	3.25	3.25	27944.42	22685	1				
054-0073	1986	7	Logan	FAI 155 NB	SUGAR CREEK	3M NW I-55/I-155 INT	573.08	200	38.83	3.48	3.48	35400.77	24066		1			
054-0074	1986	7	Logan	FAI 155 SB	SUGAR CREEK	3M NW I-55/I-155 INT	573.08	200	38.83	3.48	3.48	35400.77	24070		1			
054-0075	1988	6	Logan	TR 33	FAI 155	I-155 INT HARTSBURG	234.5	100	62	3.48	3.48	23066.56	15289	1				
054-0076	1988	7	Logan	FAI 155 SB	ICG RR	2.7MI S I-155/IL136	143	200	40	3.48	3.48	16106.71	6178		1			
054-0077	1988	7	Logan	FAI 155 NB	ICG RR	2.7MI S I-155/IL136	143	200	40	3.48	3.48	16106.71	6178		1			
054-0078	1991	7	Logan	EMDEN RD	I-155	1M S IL 136	324	40	34	3.48	3.48	14908.83	12053	1				
054-0079	1991	7	Logan	US 136	I-155	I-155/US 136 INTCHG	235	0	64.5	3.25	3.25	16685	15016	1				
054-0080	1988	7	Logan	FAI 155 SB	S BR PRAIRIE CREEK	3.0MI S I-155/IL136	72	60	40	3.48	3.48	6198.5	3110		1			
054-0081	1988	7	Logan	FAI 155 NB	S BR PRAIRIE CREEK	3.0MI S I-155/IL136	72	60	40	3.48	3.48	6198.5	3110		1			
084-0107	1979	15	Sangamon	I-55 NB	BRUSH CREEK	.7 MI S IL 104 INTCHG	159.67	40	40.5	3.08	3.08	9317.78	7040		1			
084-0108	1979	15	Sangamon	I-55 SB	BRUSH CREEK	.7 MI S IL 104 INTCHG	159.67	40	40.5	3.08	3.08	9317.78	7040		1			
084-0155	1975	14	Sangamon	DAWSON RD / CH 16	I-72 / US 36	4.5M E SANGAMON R.	247.33	0	32.5	3.25	3.25	9646	8975	1				
084-0161	1974	14	Sangamon	CANTRELL RD/ FAS 636	I-72 / US 36	1M W ILLIOPOLIS INT.	246	0	30	3.25	3.25	8979	7921	1				
084-0162	1974	14	Sangamon	S DYE RD / CH 33	I-72 / US 36	ILLIOPOLIS INTERCHG	246	80	66	3.25	3.25	23635	16728	1				
084-0163	1975	14	Sangamon	I-72 / US 36 (EB)	LONG POINT SLOUGH	1.5M E ILLIOPOLIS INT	158	200	38.5	3.25	3.25	16110	6636		1			
084-0164	1975	14	Sangamon	I-72 / US 36 (WB)	LONG POINT SLOUGH	1.5M E ILLIOPOLIS INT	158	200	38.5	3.25	3.25	16110	6636		1			
													697660	12	23	3	1	8

* D6 BRIDGE DECK SEALING 2020-1

MODEL: Default
 FILE: \\blueteam-beadley.com\FW\DOT\Documents\DOT Office\Dir\dir: E:\Project\10672\2023\CADD\Drawings\CAD\Drawings\0672\1032-shc-sched.dwg


USER NAME = RoneRTM	DESIGNED -	REVISED -
	DRAWN -	REVISED -
PLOT SCALE = 100,0000' / in.	CHECKED -	REVISED -
PLOT DATE = 12/7/2021	DATE -	REVISED -

**STATE OF ILLINOIS
DEPARTMENT OF TRANSPORTATION**

BRIDGE DECK SEALING DETAILS

SCALE: SHEET OF SHEETS STA. TO STA.

F.A. RTE.	SECTION	COUNTY	TOTAL SHEETS	SHEET NO.
VARS	*	VARIOUS	20	5A
CONTRACT NO. 72M32				
ILLINOIS		FED. AID PROJECT		

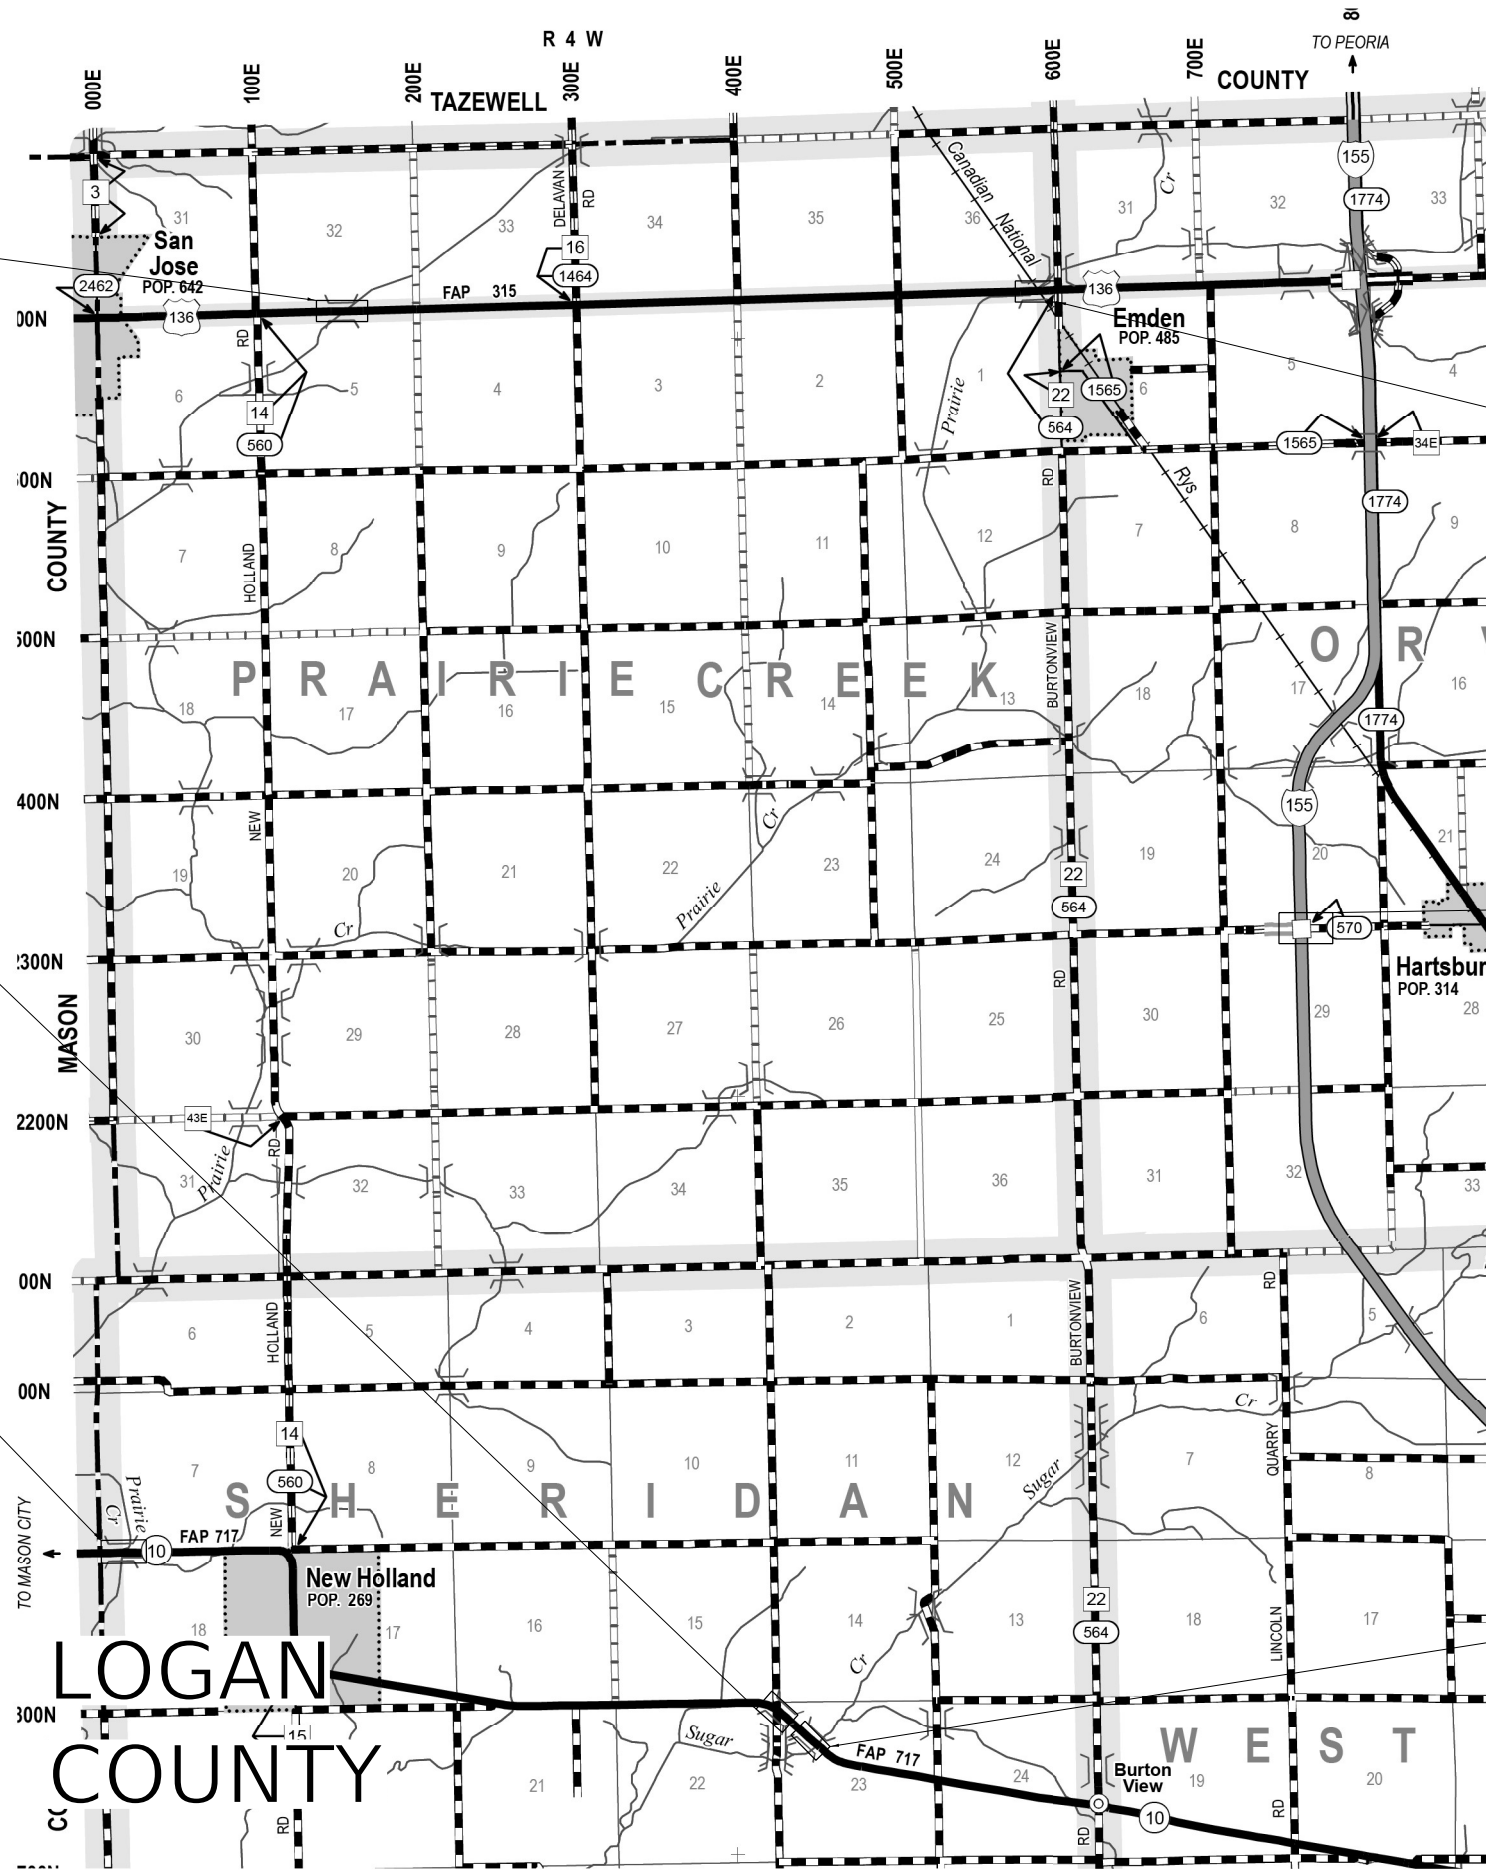

SN 054-0024
OVER PRAIRIE
CREEK DITCH

SN 054-0025
OVER PRAIRIE CREEK

SN 054-0515
OVER SUGAR
CREEK OVERFLOW

SN 054-0075
OVER I 155

SN 054-0507
OVER PRAIRIE CREEK

SN 054-0009
OVER SUGAR CREEK

*D-6 BRIDGE DECK SEALINGS 2020-1

MODEL: Default
 FILE: Mainfile.pxd
 PROJECT: \\p01\dot\Documents\1\DOT Office\Drawings\1\DOT Office\Drawings\CAD\Drawings\06721432-sht-pln.dgn


USER NAME = RoberTM	DESIGNED -	REVISED -
	DRAWN -	REVISED -
PLOT SCALE = 100,0000' / in.	CHECKED -	REVISED -
PLOT DATE = 12/7/2021	DATE -	REVISED -

**STATE OF ILLINOIS
DEPARTMENT OF TRANSPORTATION**

**BRIDGE SEALING
LOCATION MAP**

SCALE: SHEET OF SHEETS STA. TO STA.

F.A. RTE.	SECTION	COUNTY	TOTAL SHEETS	SHEET NO.
VAR	*	VAR	20	6
CONTRACT NO. 72M32				
ILLINOIS FED. AID PROJECT				

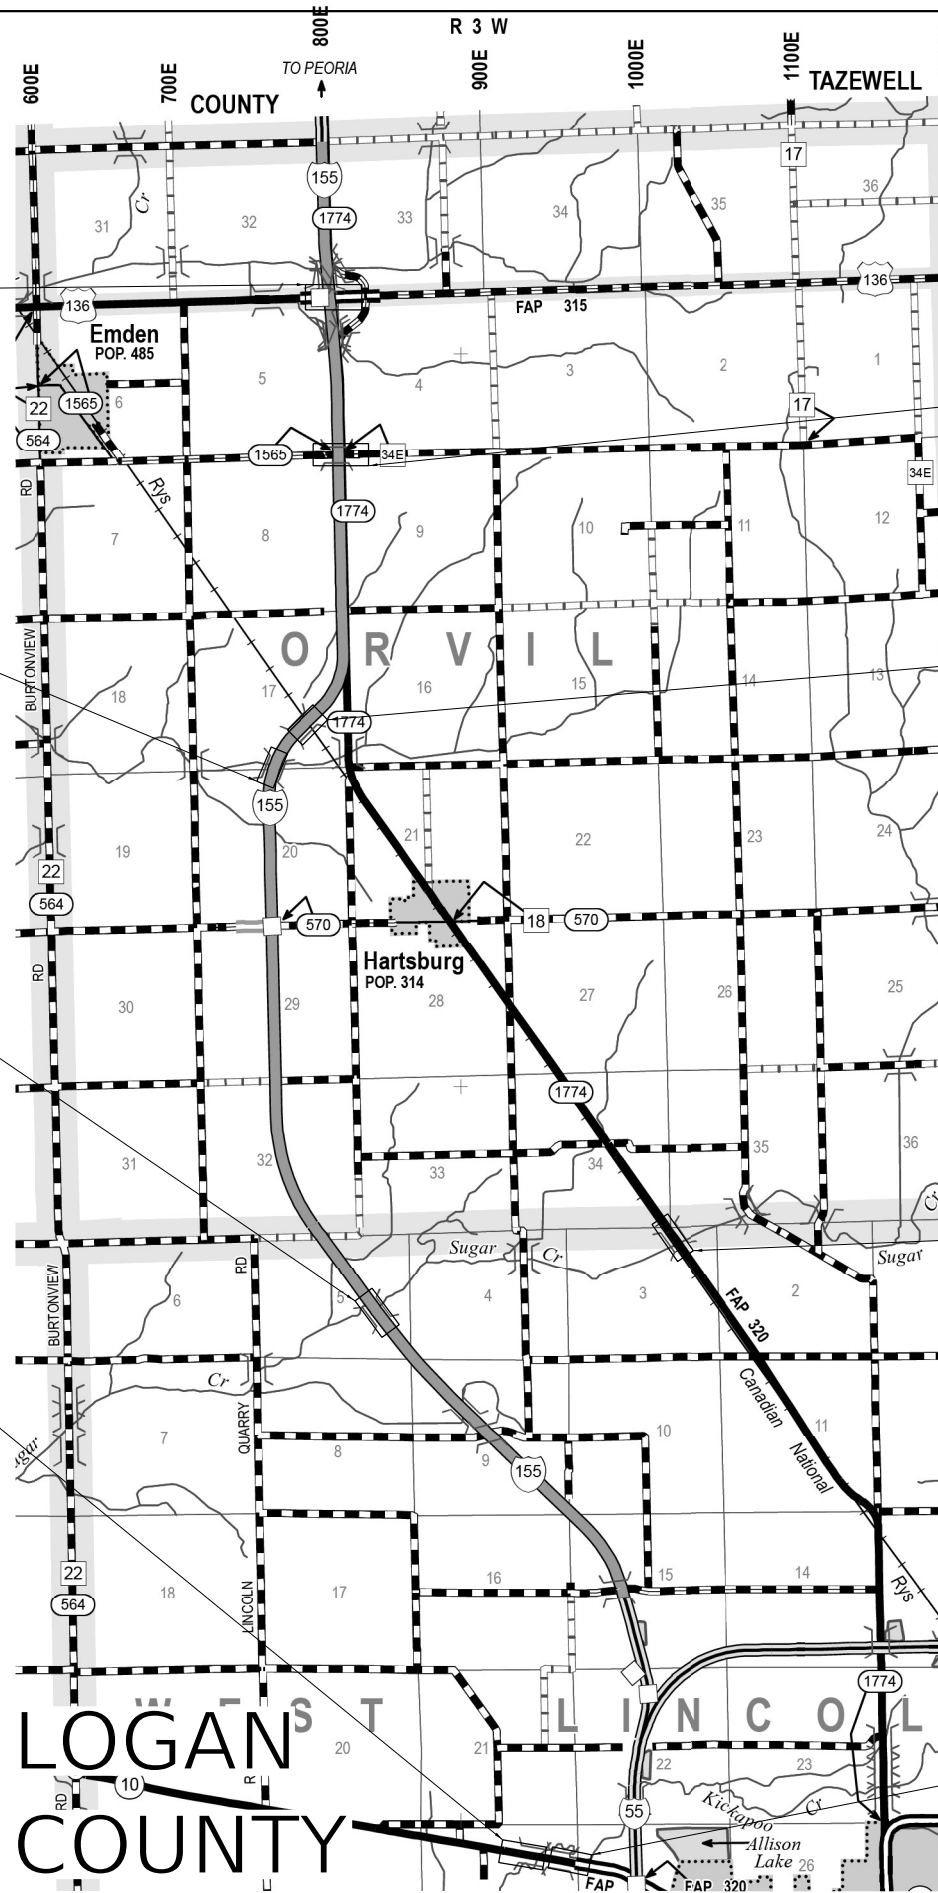

SN 054-0079
OVER I 155

SN 054-0078
OVER I 155

SN 054-0080 (SB)
SN 054-0081 (NB)
OVER PRAIRIE CREEK

SN 054-0076 (SB)
SN 054-0077 (NB)
OVER ICG RR

SN 054-0073 (NB)
SN 054-0074 (SB)
OVER SUGAR CREEK

SN 054-0102
OVER SUGAR CREEK

SN 054-0003
OVER KICKAPOO CREEK

SN 054-0105
OVER KICKAPOO
CREEK OVERFLOW

MODEL: Default
 FILE NAME: p:\project-aw-beachy.com\FW\DOT Documents\DOT Office\Dir\dir_6\Project\0572M32\CAD Data\CAD Assets\0572M32-shr-plan.dgn

*D-6 BRIDGE DECK SEALINGS 2020-1


USER NAME = RohertM	DESIGNED -	REVISED -
	DRAWN -	REVISED -
PLOT SCALE = 100,0000' / in.	CHECKED -	REVISED -
PLOT DATE = 12/7/2021	DATE -	REVISED -

**STATE OF ILLINOIS
DEPARTMENT OF TRANSPORTATION**

**BRIDGE SEALING
LOCATION MAP**

SCALE: SHEET OF SHEETS STA. TO STA.

F.A. RTE.	SECTION	COUNTY	TOTAL SHEETS	SHEET NO.
	*	VAR	20	7
CONTRACT NO. 72M32				
ILLINOIS FED. AID PROJECT				

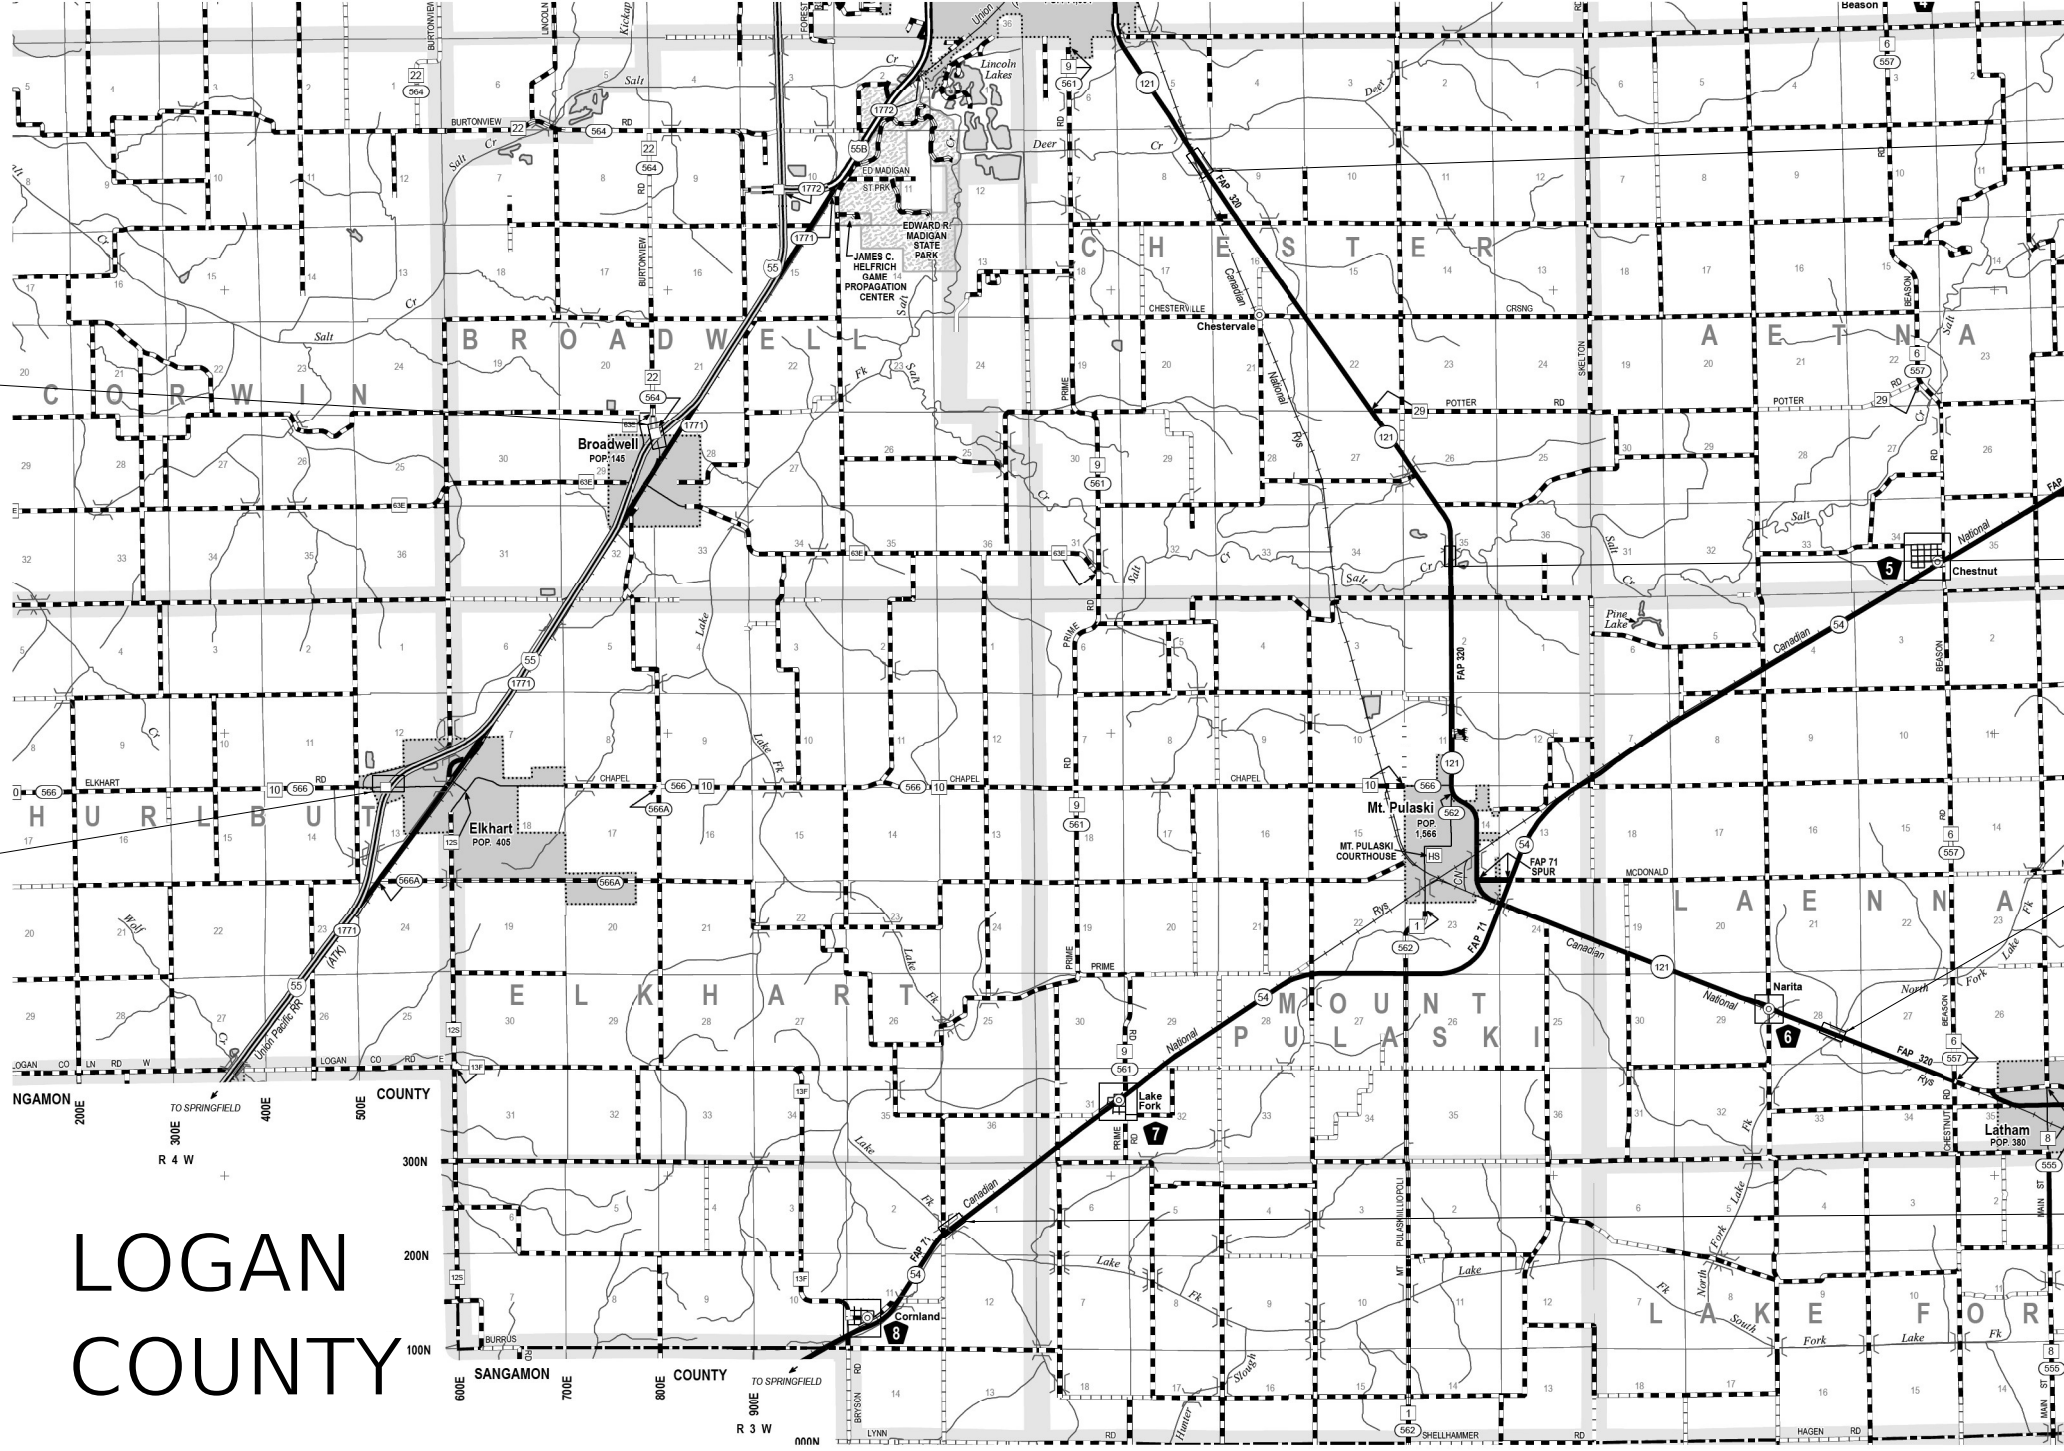

SN 054-0039
OVER I 55

SN 054-0038
OVER I 55

SN 054-0106
OVER DEER CREEK

SN 054-0021
OVER SALT CREEK

SN 054-0022
OVER NORTH
FORK LAKE FK

SN 054-0031
OVER LAKE
FORK CREEK

**LOGAN
COUNTY**

MODEL: Default
 FILE: \\nafile:pub\build\paw_beaufay.com\PIV\DOT\Documents\1\DOT Office\Drawings\6\Project\1\0572\32\CAD\Drawings\CAD\Sheet\0572\32-5hr-fbar.dgn

*D-6 BRIDGE DECK SEALINGS 2020-1


USER NAME = RoberTM	DESIGNED -	REVISED -
	DRAWN -	REVISED -
PLOT SCALE = 100,000' / in.	CHECKED -	REVISED -
PLOT DATE = 12/7/2021	DATE -	REVISED -

**STATE OF ILLINOIS
DEPARTMENT OF TRANSPORTATION**

**BRIDGE SEALING
LOCATION MAP**

SCALE: SHEET OF SHEETS STA. TO STA.

F.A. RTE.	SECTION	COUNTY	TOTAL SHEETS	SHEET NO.
VAR	*		20	8
			CONTRACT NO. 72M32	
		ILLINOIS FED. AID PROJECT		

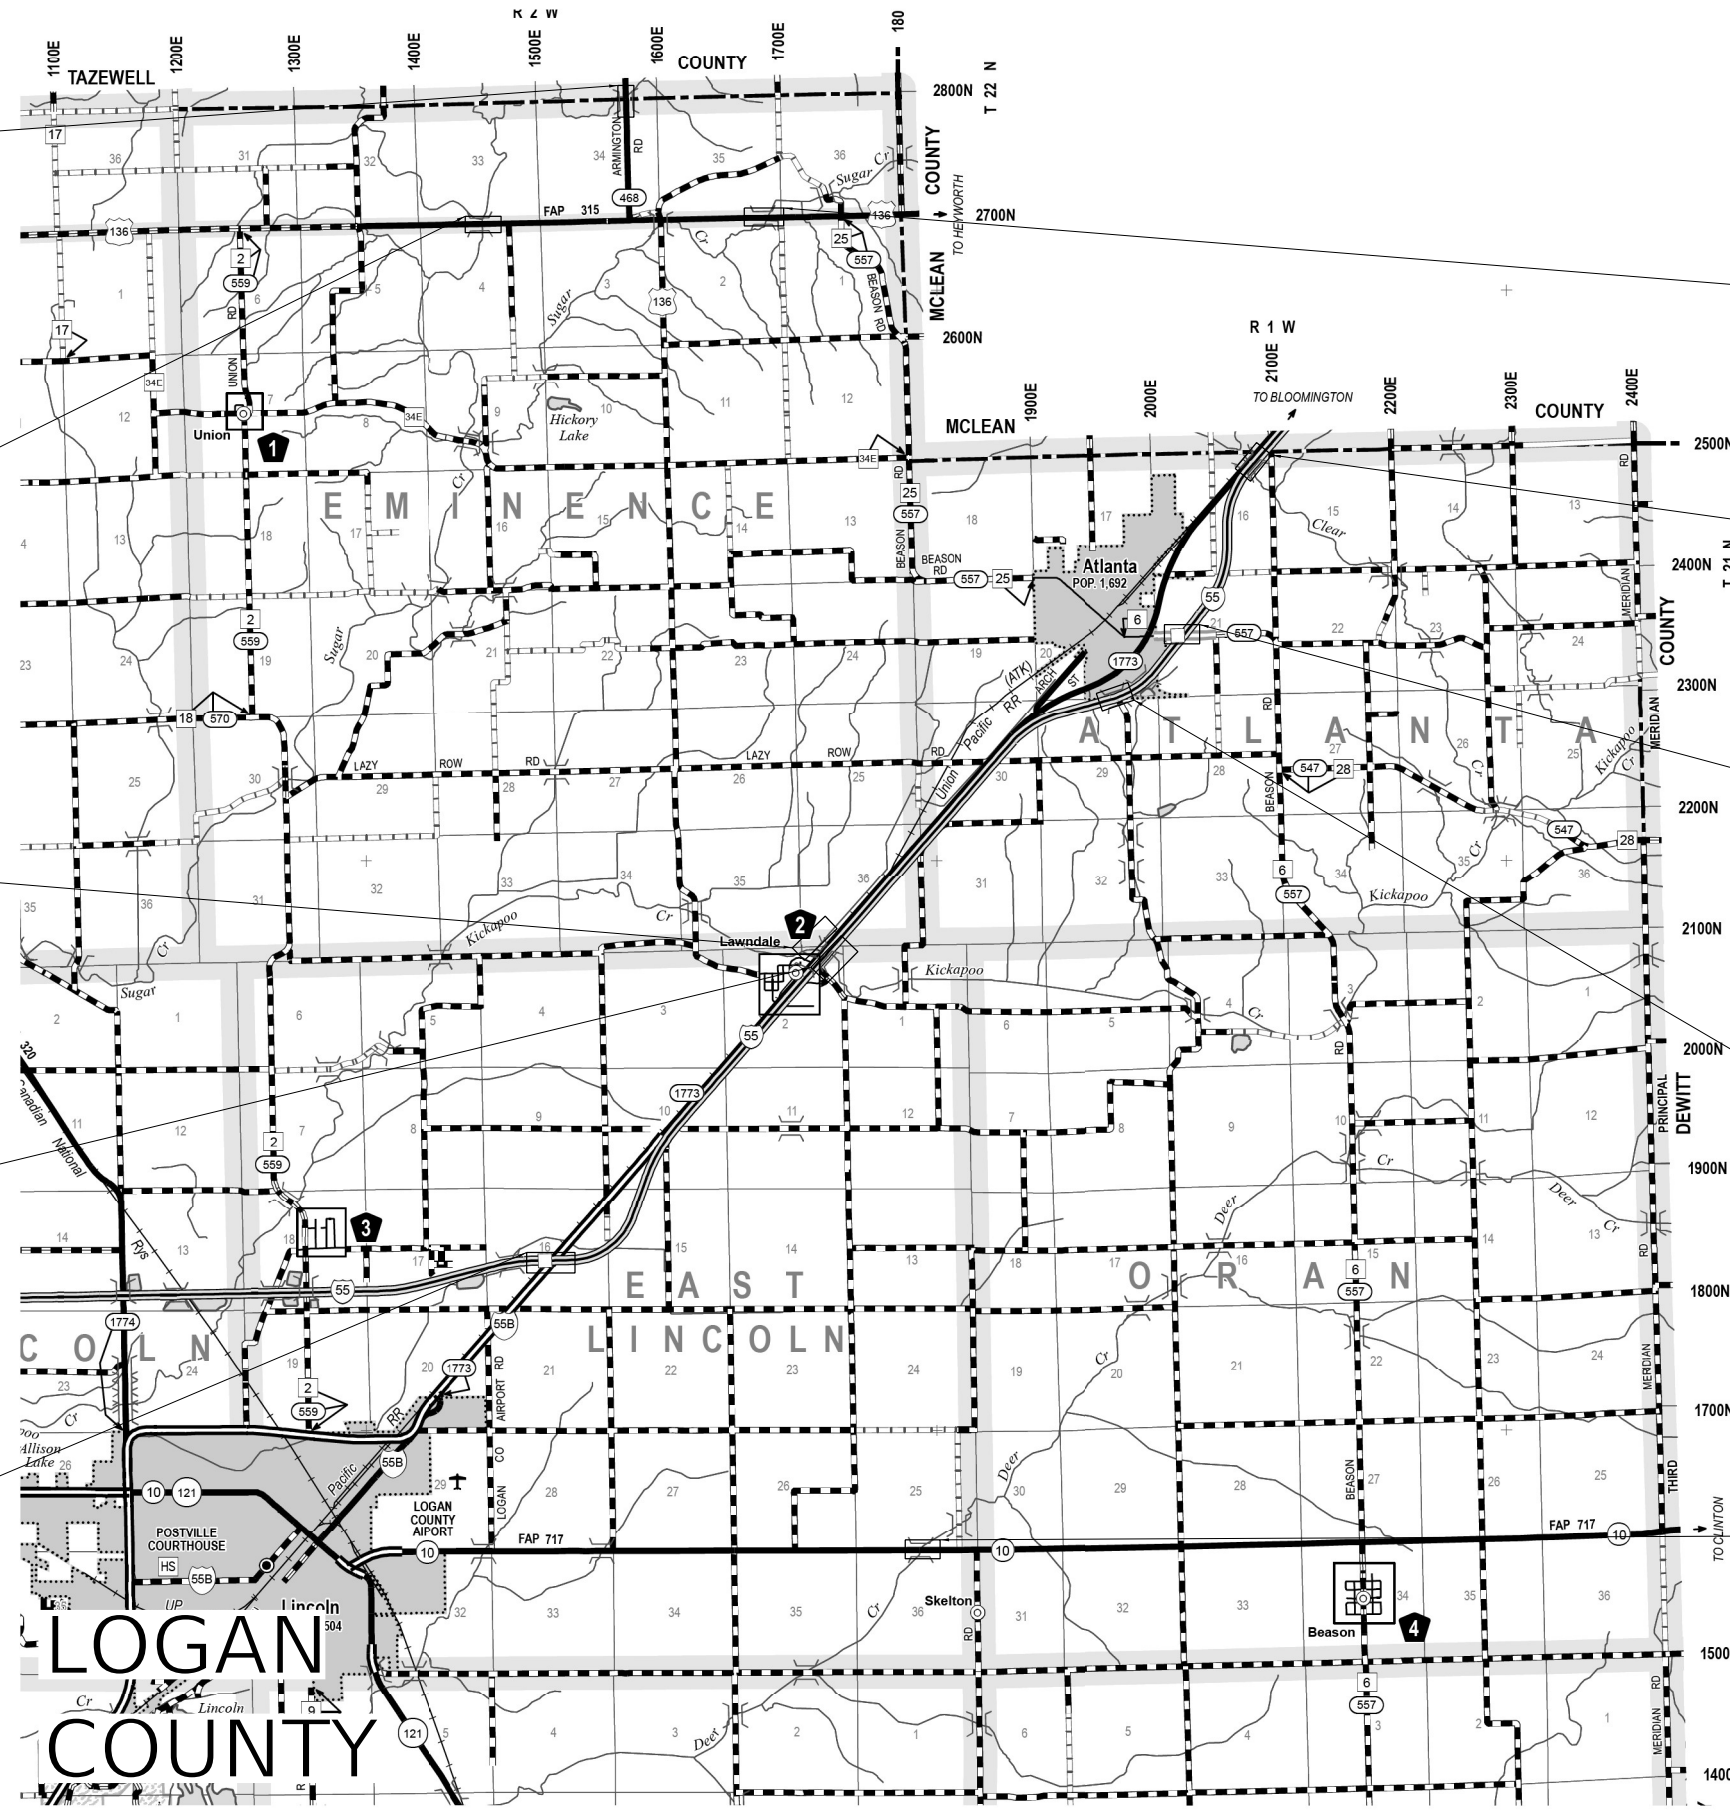

SN 054-0503
OVER MIDDLE FORK
SUGAR CREEK

SN 054-0026
OVER WEST FORK
SUGAR CREEK

SN 054-0004
OVER CLEAR CREEK

SN 054-0063
SN 054-0064
OVER KICKAPOO CREEK

SN 054-0060
SN 054-0061
OVER UP RR
AND BUS 55

SN 054-0027
OVER SUGAR
CREEK

SN 054-0516
OVER KICKAPOO
CREEK

SN 054-0069
OVER I 55

SN 054-0065
SN 054-0066
OVER RACE ST

SN 054-0514
OVER DEER CREEK



*D-6 BRIDGE DECK SEALINGS 2020-1

MODEL: Default
FILE NAME: p:\iludat-pw-bead\paw.com\FW\DOT\Documents\DOT\Office\Director_E\Projects\0572M32\CADD\DATA\CAD\Assets\0572M32-shr-plan.dgn

USER NAME = RohnTM	DESIGNED -	REVISED -
	DRAWN -	REVISED -
PLOT SCALE = 100,0000' / in.	CHECKED -	REVISED -
PLOT DATE = 12/7/2021	DATE -	REVISED -

**STATE OF ILLINOIS
DEPARTMENT OF TRANSPORTATION**

BRIDGE SEALING LOCATION MAP		
SCALE:	SHEET OF SHEETS	STA. TO STA.

F.A. RTE.	SECTION	COUNTY	TOTAL SHEETS	SHEET NO.
VAR	*	VAR	20	9
CONTRACT NO. 72M32				
ILLINOIS FED. AID PROJECT				



SN 054-0048 (SB)
SN 054-0049 (NB)
OVER KICKAPOO CREEK

SN 054-0050
OVER I 55

SN 054-0045
OVER I 55


SN 054-0046 (SB)
SN 054-0047 (NB)
OVER I 10

SN 054-0041 (SB)
SN 054-0042 (NB)
OVER SALT CREEK

SN 054-0043 (NB)
SN 054-0044 (SB)
OVER SALT CREEK
OVERFLOW

SN 054-0040
OVER I 55

SN 054-0512
OVER SALT CREEK

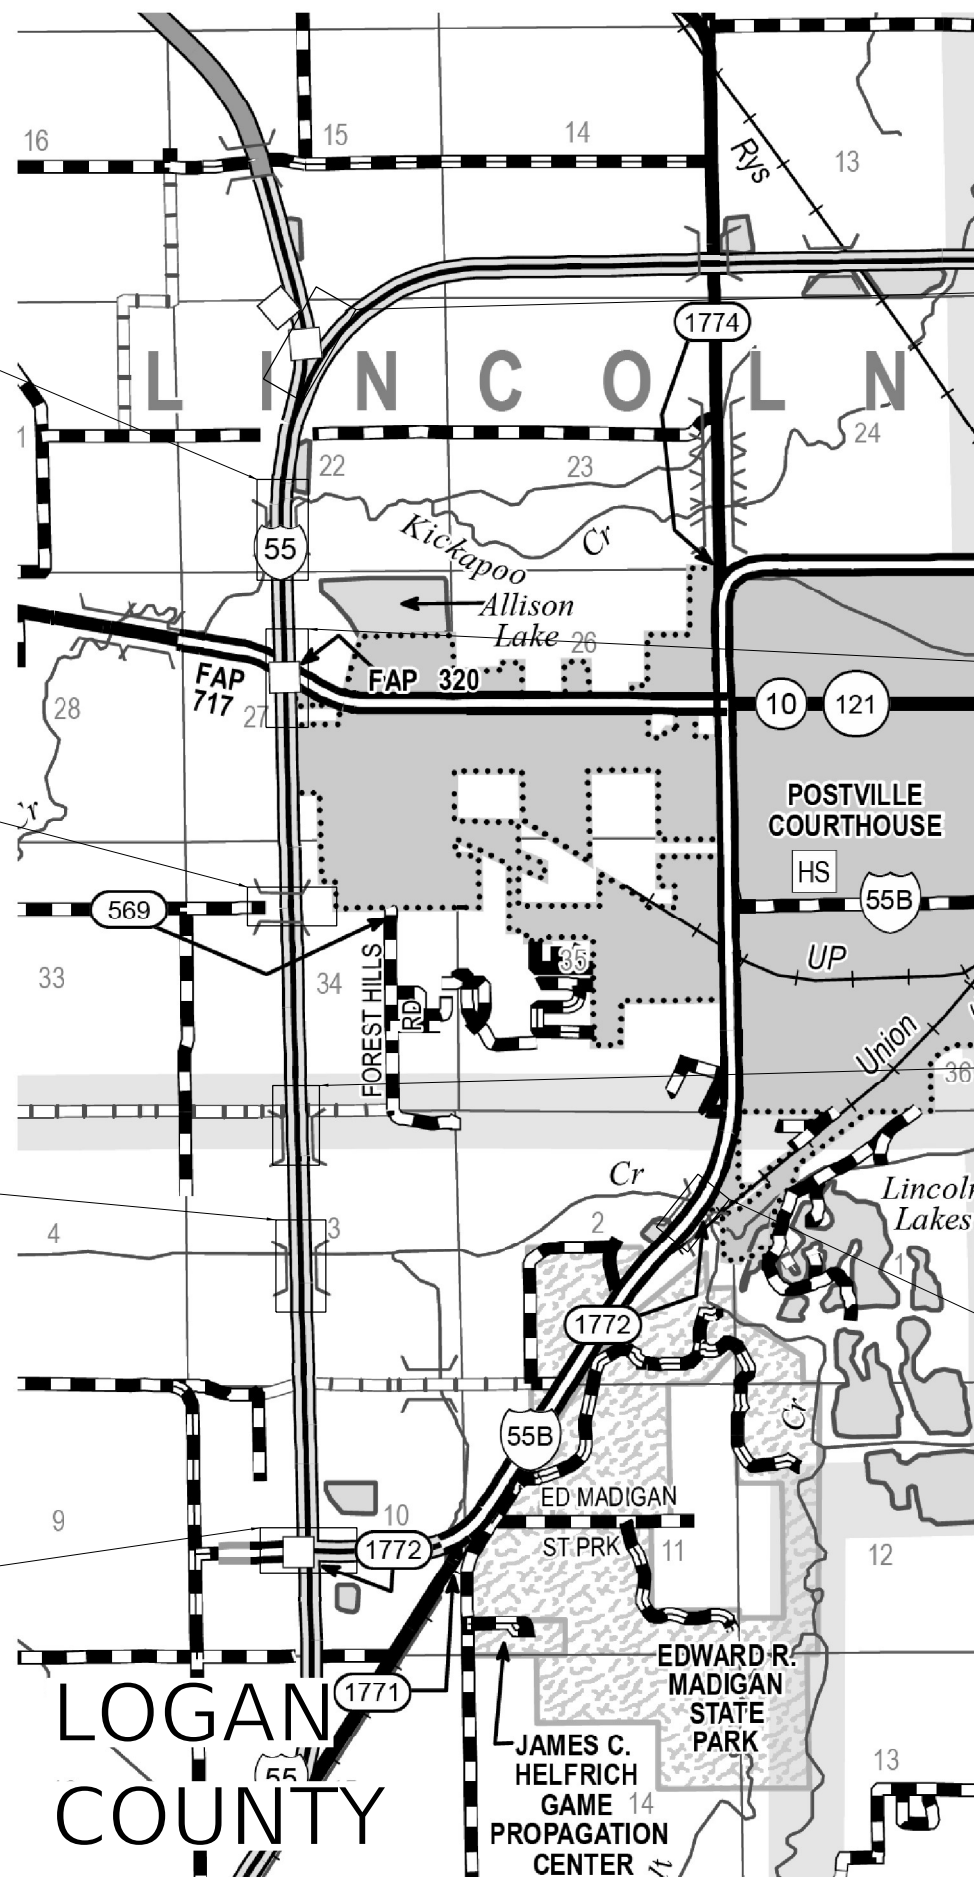

MODEL: Default
 FILE: Mainfile.pdw
 SUBJECT: new_beaufay.com\FW\DOT\Documents\DOT_offices\Director_E\Projects\0572\023\CAD\Drawings\CAD\Drawings\0572\023-sht-pln.dgn

*D-6 BRIDGE DECK SEALINGS 2020-1


USER NAME = RoneTM	DESIGNED -	REVISED -
	DRAWN -	REVISED -
PLOT SCALE = 100,0000' / in.	CHECKED -	REVISED -
PLOT DATE = 12/7/2021	DATE -	REVISED -

STATE OF ILLINOIS
DEPARTMENT OF TRANSPORTATION

BRIDGE SEALING
LOCATION MAP

SCALE: SHEET OF SHEETS STA. TO STA.


F.A. RTE.	SECTION	COUNTY	TOTAL SHEETS	SHEET NO.
	*	VAR	20	10
CONTRACT NO. 72M32				
ILLINOIS FED. AID PROJECT				

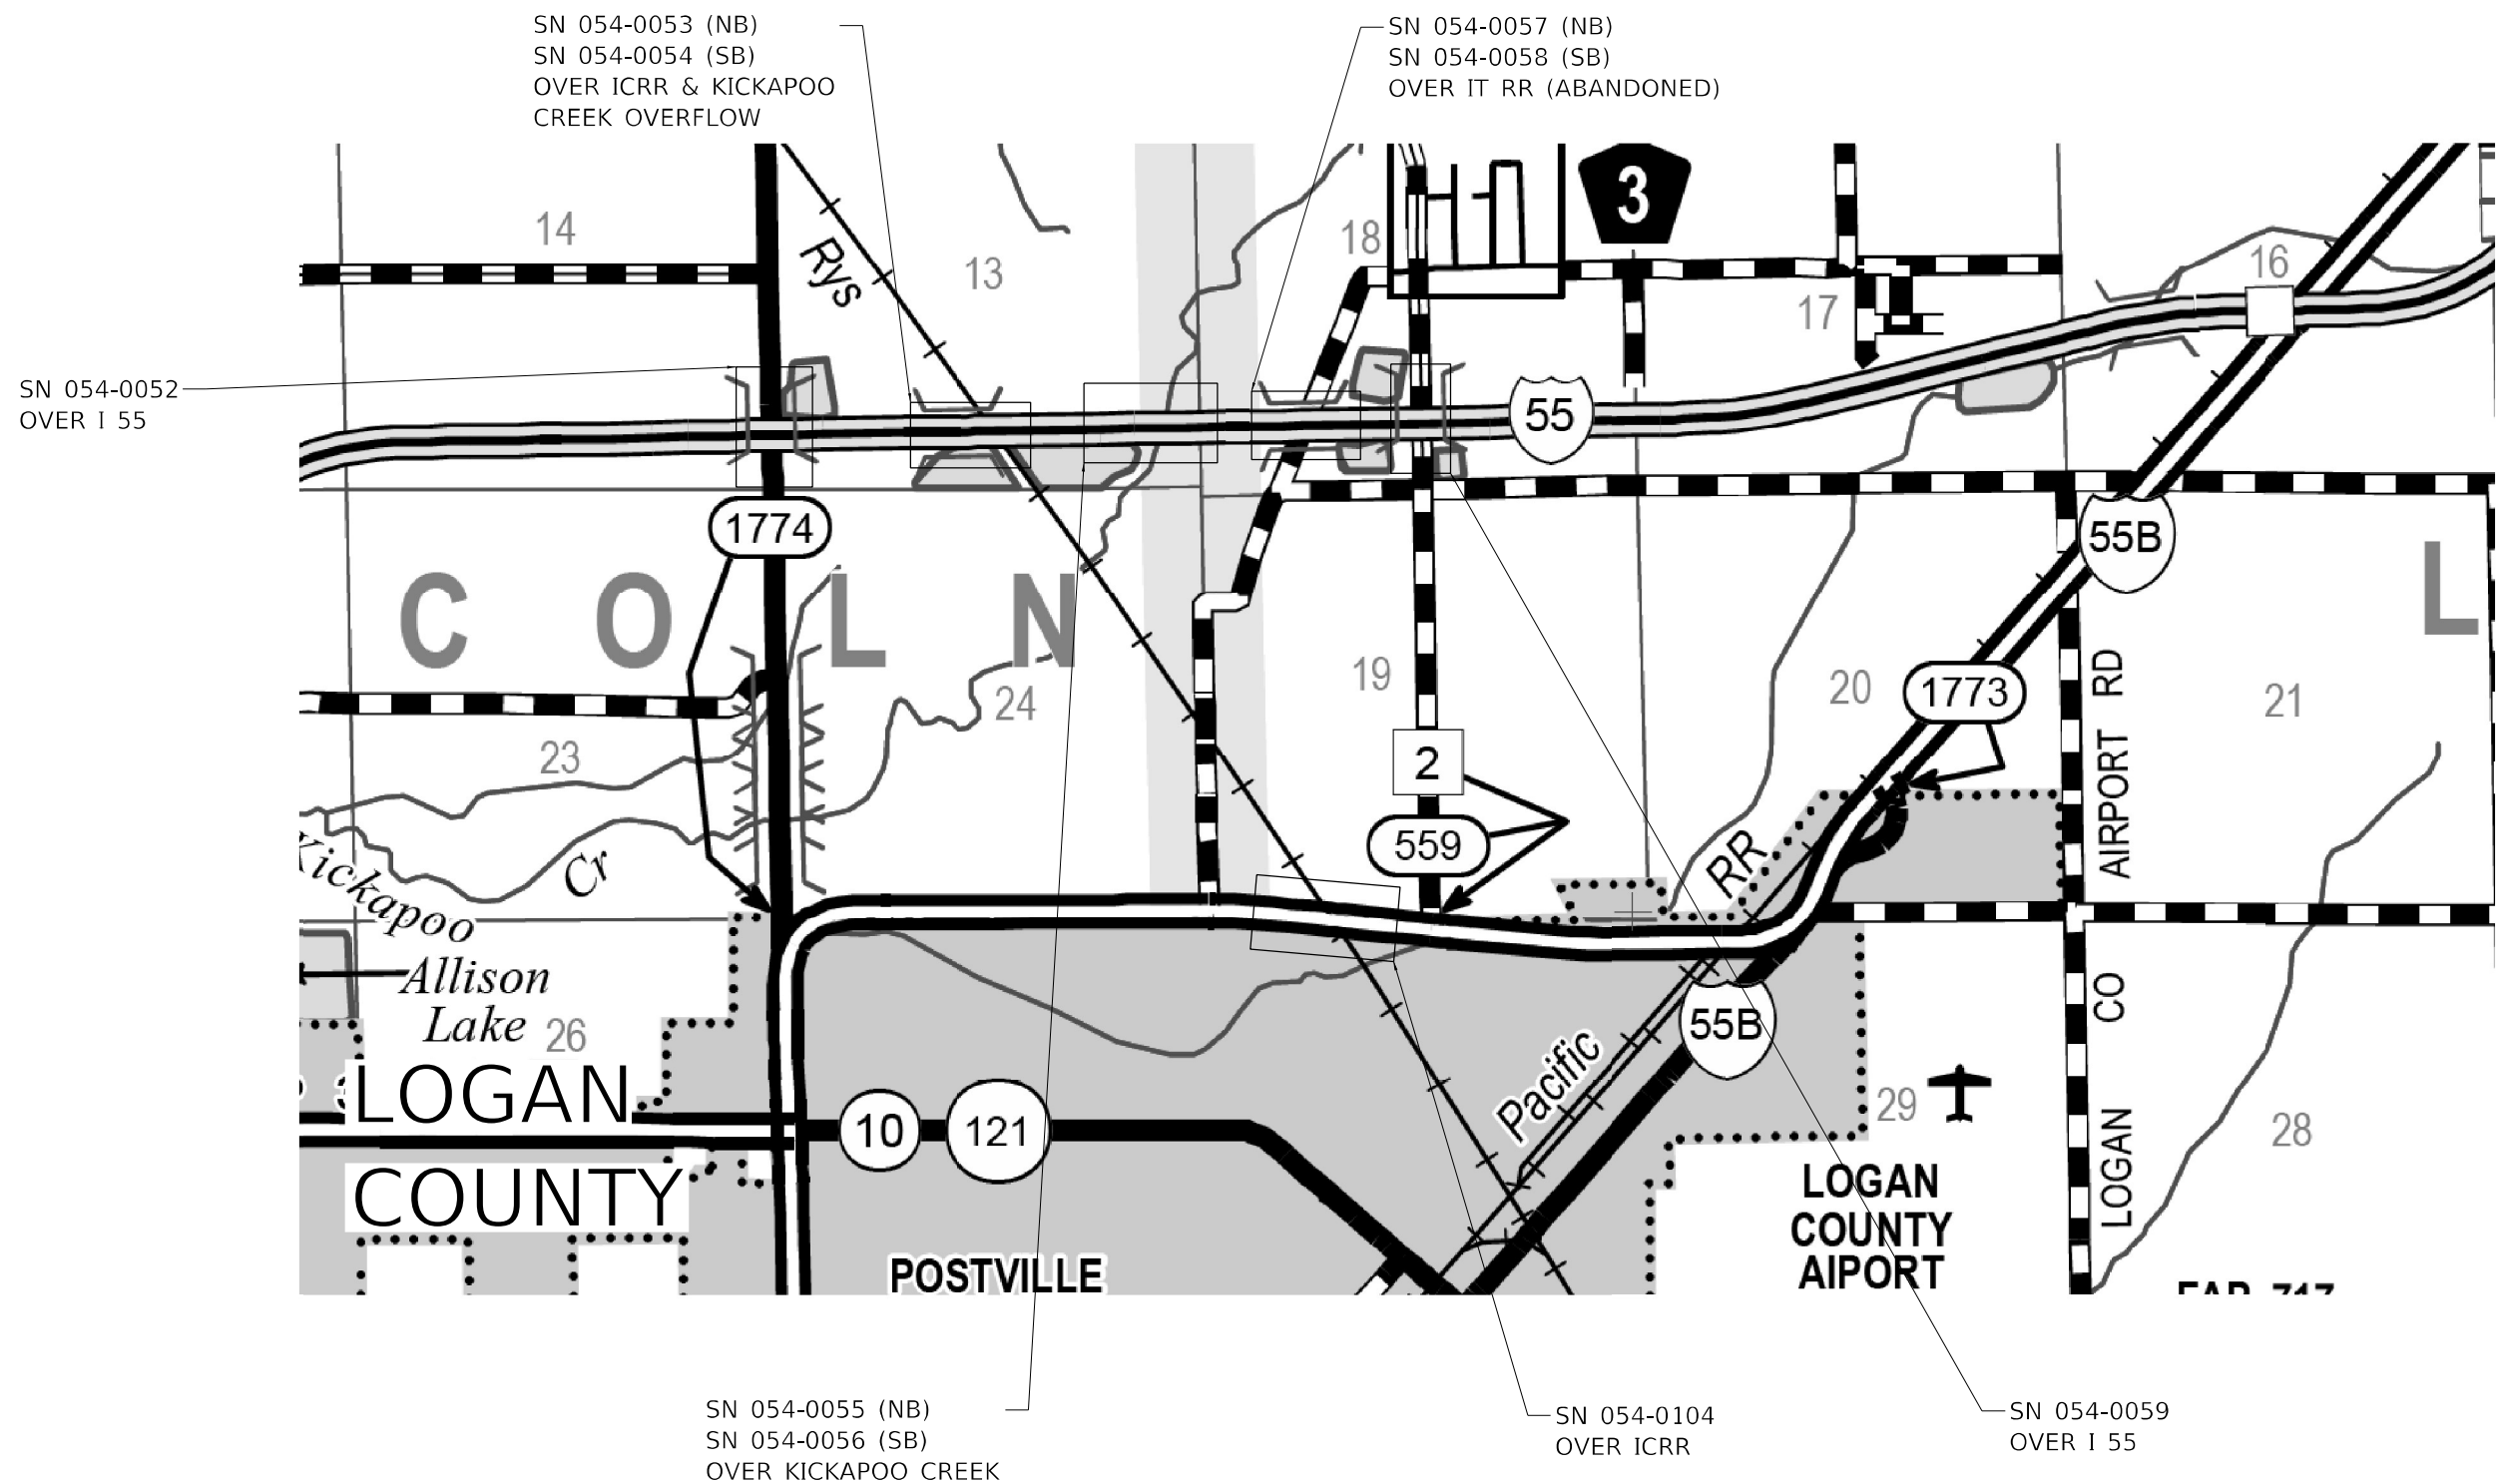

MODEL: Default
 FILE: \\na11e1-pw\public\aw_bentley.com\PIV\DOT\Documents\DOT Office\Dir\dir_6\Project\054-0053\CAD\Drawings\054-0053-shr.dwg.dgn

*D-6 BRIDGE DECK SEALINGS 2020-1

USER NAME = RoberTM PLOT SCALE = 100,0000' / in. PLOT DATE = 12/7/2021		DESIGNED - DRAWN - CHECKED - DATE -		REVISED - REVISED - REVISED - REVISED -		STATE OF ILLINOIS DEPARTMENT OF TRANSPORTATION		BRIDGE SEALING LOCATION MAP				F.A. RTE. SECTION COUNTY TOTAL SHEETS SHEET NO. VAR * VAR 20 11 CONTRACT NO. 72M32	
						SCALE:		SHEET OF SHEETS STA. TO STA.		ILLINOIS FED. AID PROJECT			

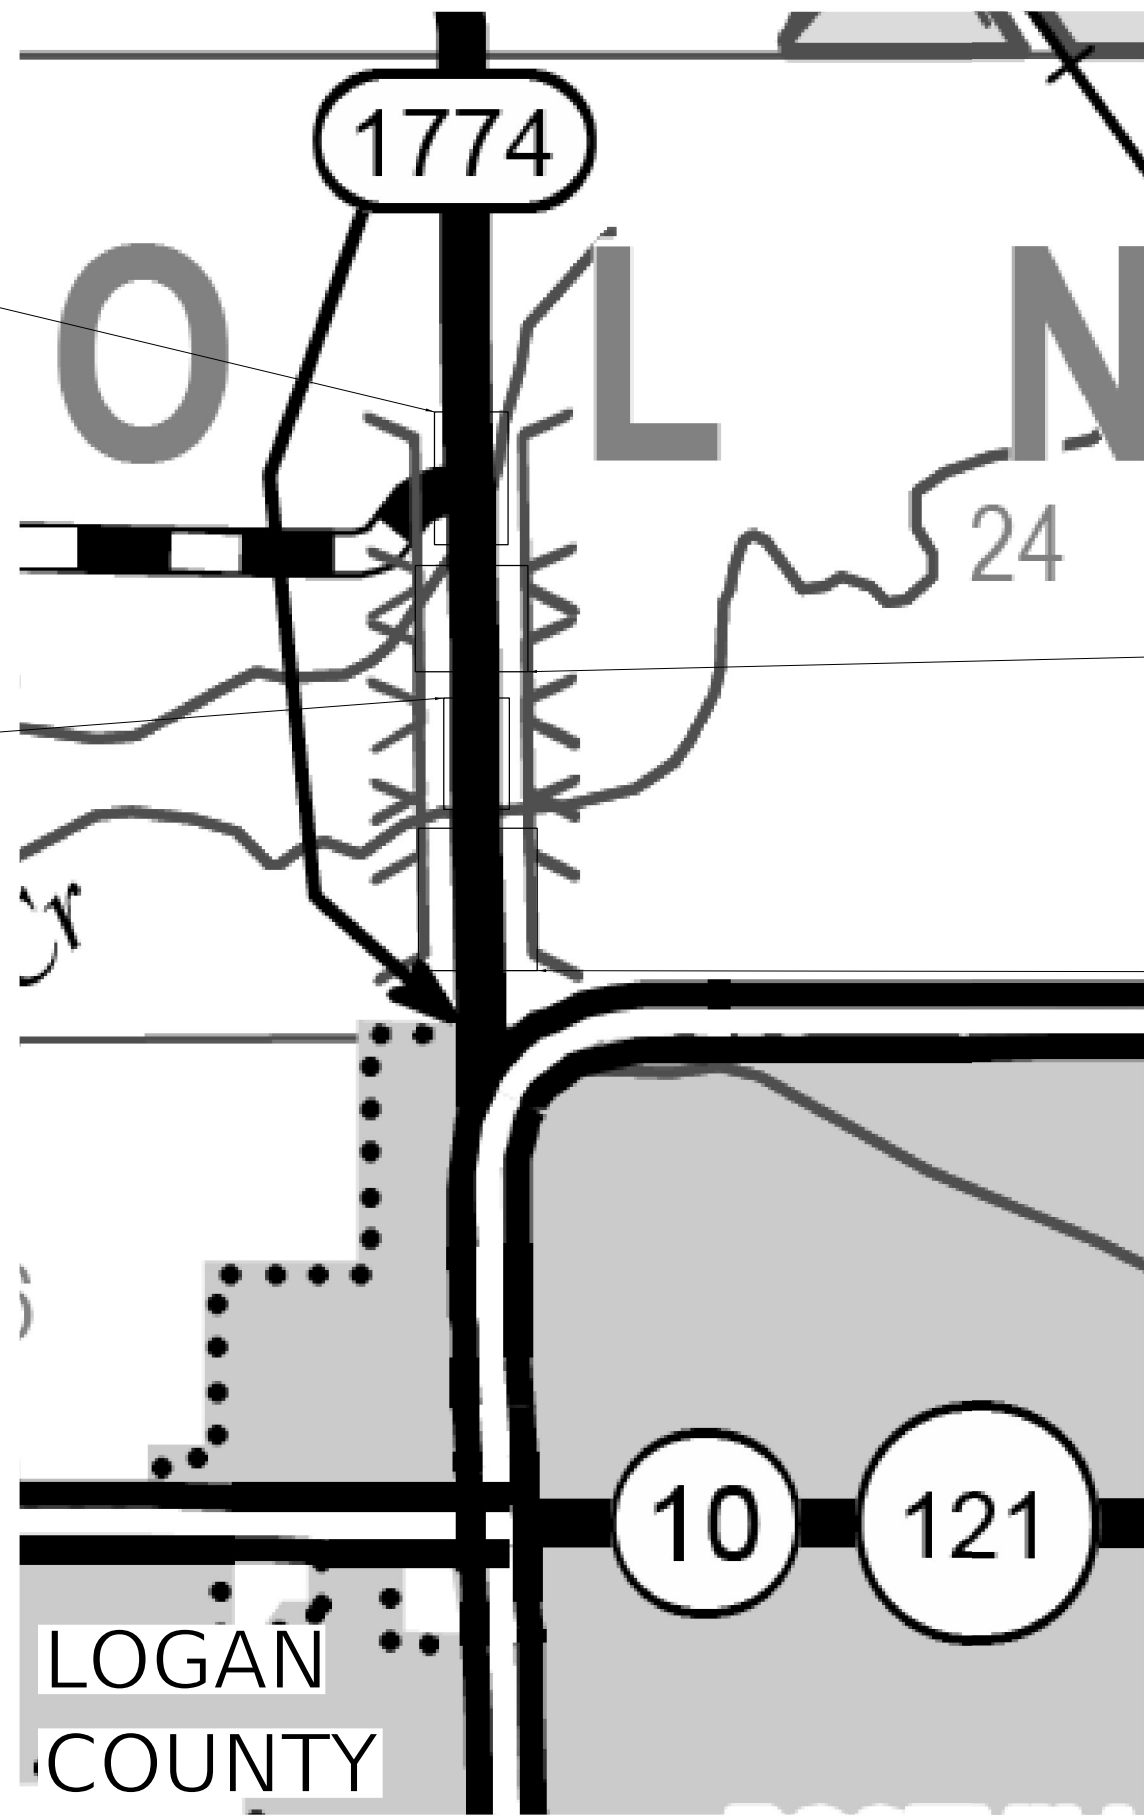

SN 054-0103
OVER KICKAPOO CREEK

SN 054-0083
OVER KICKAPOO CREEK

SN 054-0082
OVER KICKAPOO CREEK

SN 054-0505
OVER KICKAPOO CREEK

MODEL: Default
 FILE: \\mupic-pw-bentley.com\P\DOT\Documents\DOT Offices\District 6\Projects\0672M32\CADD\Draws\CAD\Draws\0672M32-shr-plan.dgn

*D-6 BRIDGE DECK SEALINGS 2020-1


USER NAME = RoberTM	DESIGNED -	REVISED -
	DRAWN -	REVISED -
PLOT SCALE = 100,0000' / in.	CHECKED -	REVISED -
PLOT DATE = 12/7/2021	DATE -	REVISED -

**STATE OF ILLINOIS
DEPARTMENT OF TRANSPORTATION**

**BRIDGE SEALING
LOCATION MAP**

SCALE: SHEET OF SHEETS STA. TO STA.

F.A. RTE.	SECTION	COUNTY	TOTAL SHEETS	SHEET NO.
VAR	*	VAR	20	12
CONTRACT NO. 72M32				
ILLINOIS FED. AID PROJECT				

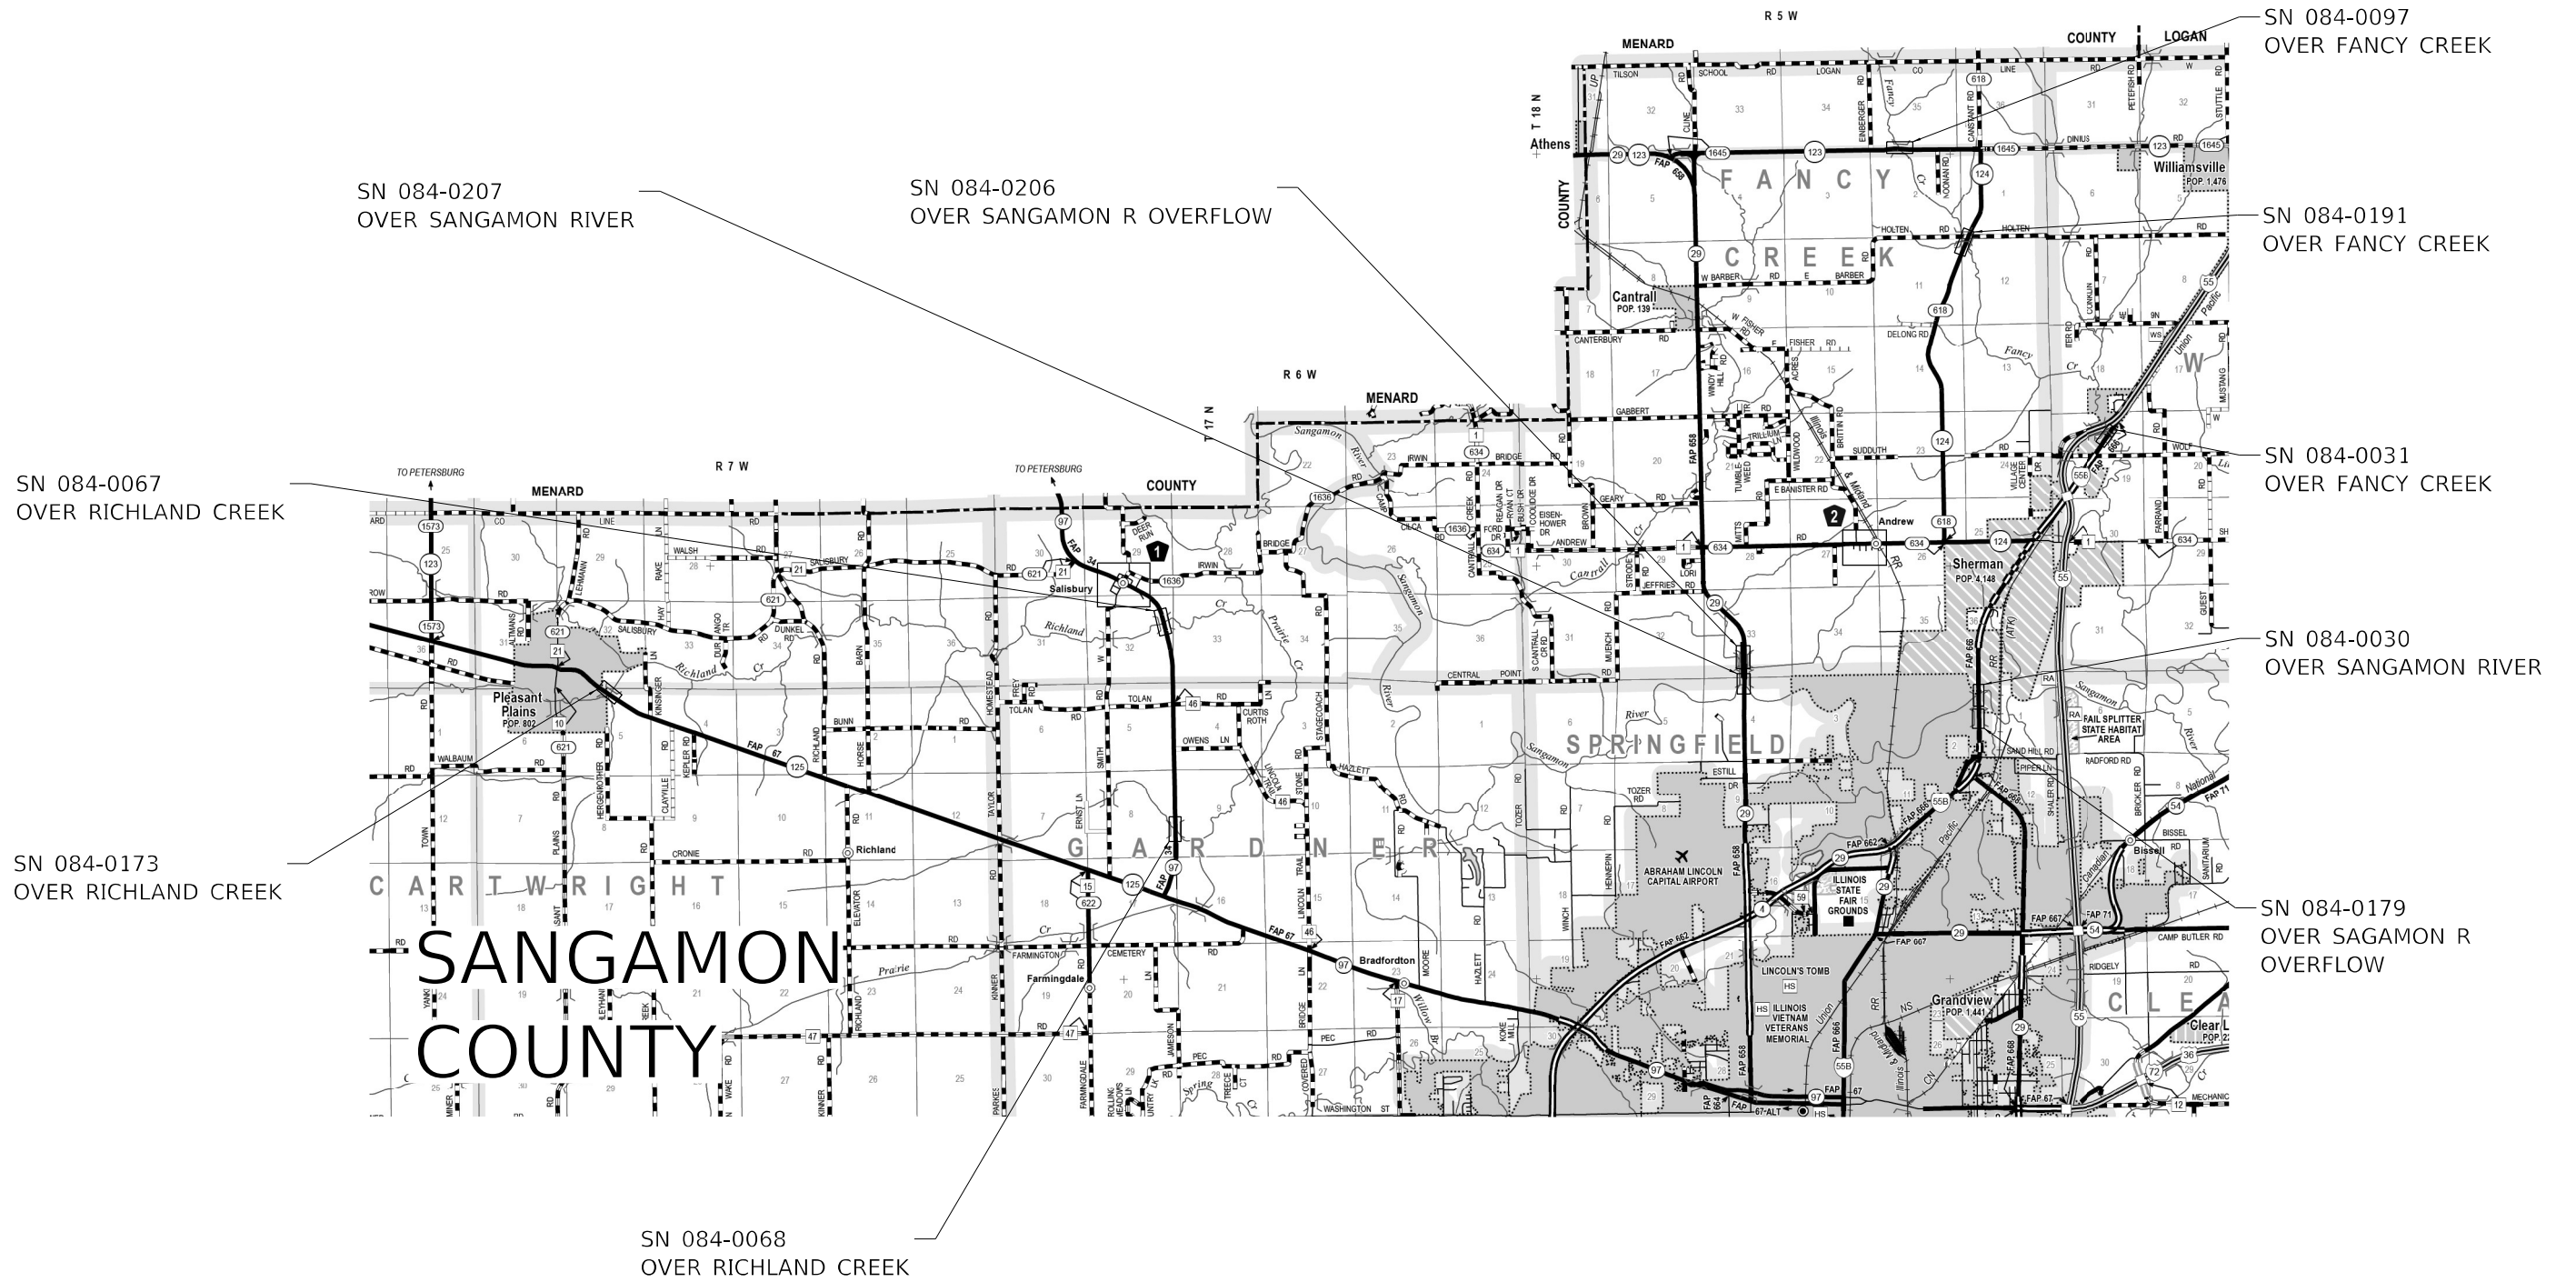

*D-6 BRIDGE DECK SEALINGS 2020-1

MODEL: Default
 FILE NAME: p:\projects\10672\10672\CADD\Drawings\10672\10672-SHT-PLAN.dgn

USER NAME = RoberTM	DESIGNED -	REVISED -
DRAWN -	REVISED -	REVISED -
PLOT SCALE = 100,0000' / in.	CHECKED -	REVISED -
PLOT DATE = 12/7/2021	DATE -	REVISED -

STATE OF ILLINOIS
DEPARTMENT OF TRANSPORTATION

BRIDGE SEALING
LOCATION MAP

SCALE: SHEET OF SHEETS STA. TO STA.

F.A. RTE.	SECTION	COUNTY	TOTAL SHEETS	SHEET NO.
VAR	*	VAR	20	13
CONTRACT NO. 72M32				
		ILLINOIS	FED. AID PROJECT	



SN 084-0025
OVER FANCY CREEK


SN 084-0100
OVER I-55

SN 084-0021
OVER BL 55 AND UP RR

SN 084-0088
OVER I-55

SN 084-0053
OVER 7TH ST RAMP (NB)

SN 084-0518
OVER OLD 36 WB

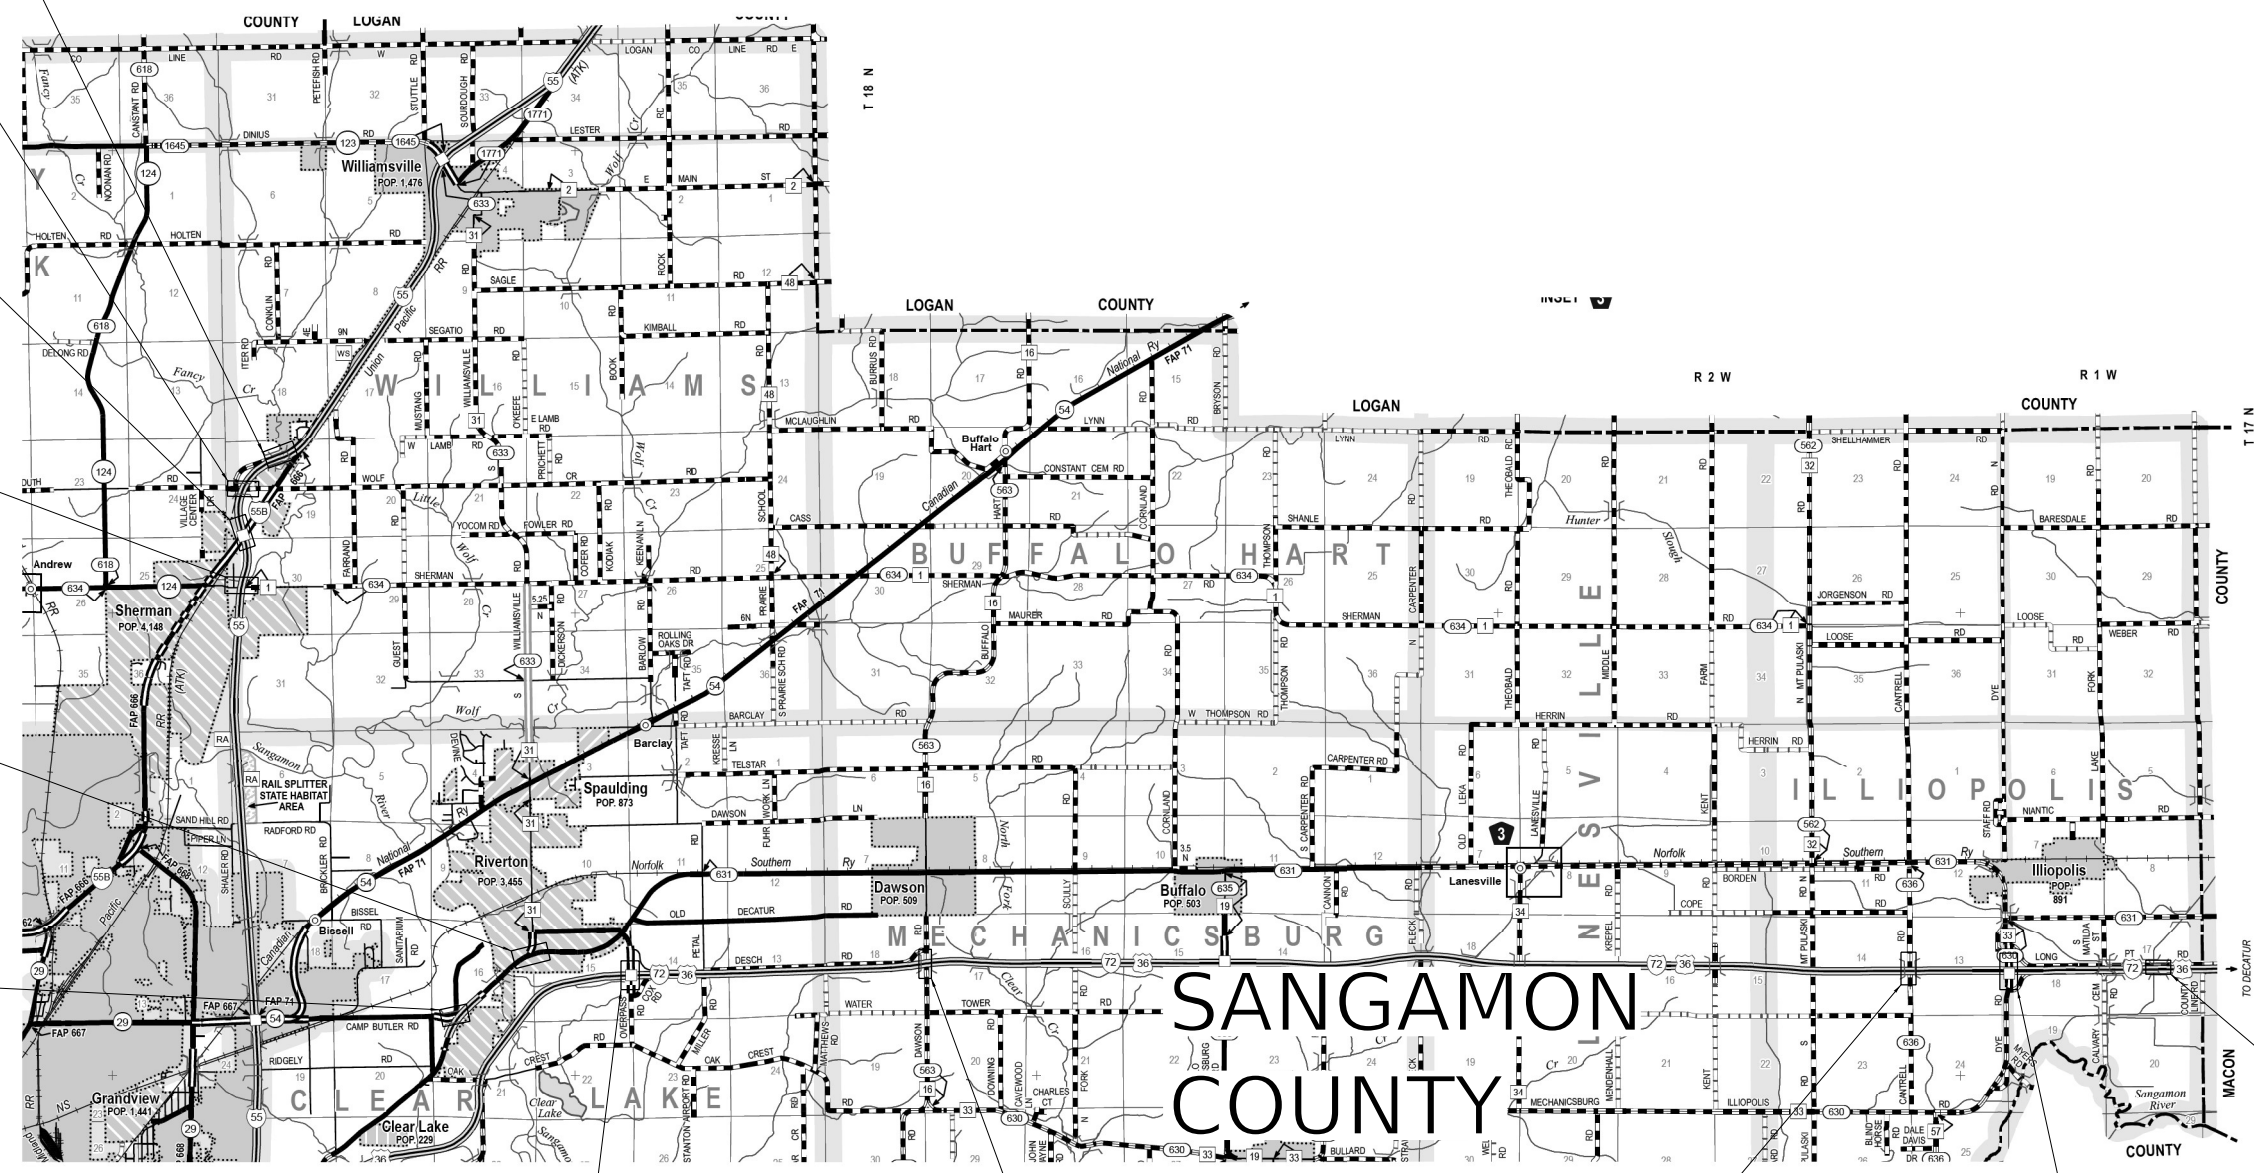

SN 084-0154
OVER I-72 / US 36

SN 084-0155
OVER I-72 / US 36

SN 084-0161
OVER I-72 / US 36

SN 084-0162
OVER I-72 / US 36

SN 084-0163 (EB)
SN 084-0164 (WB)
OVER LONG POINT
SLOUGH

MODEL: Default
 FILE: NAME: p:\p\11\DOT\Documents\11DOT\Office\Dir\dir: E:\Project\11DOT\DOT\11DOT\Documents\11DOT\11DOT\11DOT.dgn

*D-6 BRIDGE DECK SEALINGS 2020-1



USER NAME = R0nerTM	DESIGNED -	REVISED -
	DRAWN -	REVISED -
PLOT SCALE = 100,0000' / in.	CHECKED -	REVISED -
PLOT DATE = 12/7/2021	DATE -	REVISED -

**STATE OF ILLINOIS
DEPARTMENT OF TRANSPORTATION**

**BRIDGE SEALING
LOCATION MAP**

SCALE: SHEET OF SHEETS STA. TO STA.

F.A. RTE.	SECTION	COUNTY	TOTAL SHEETS	SHEET NO.
VAR	*	VAR	20	14
CONTRACT NO. 72M32				
ILLINOIS		FED. AID PROJECT		

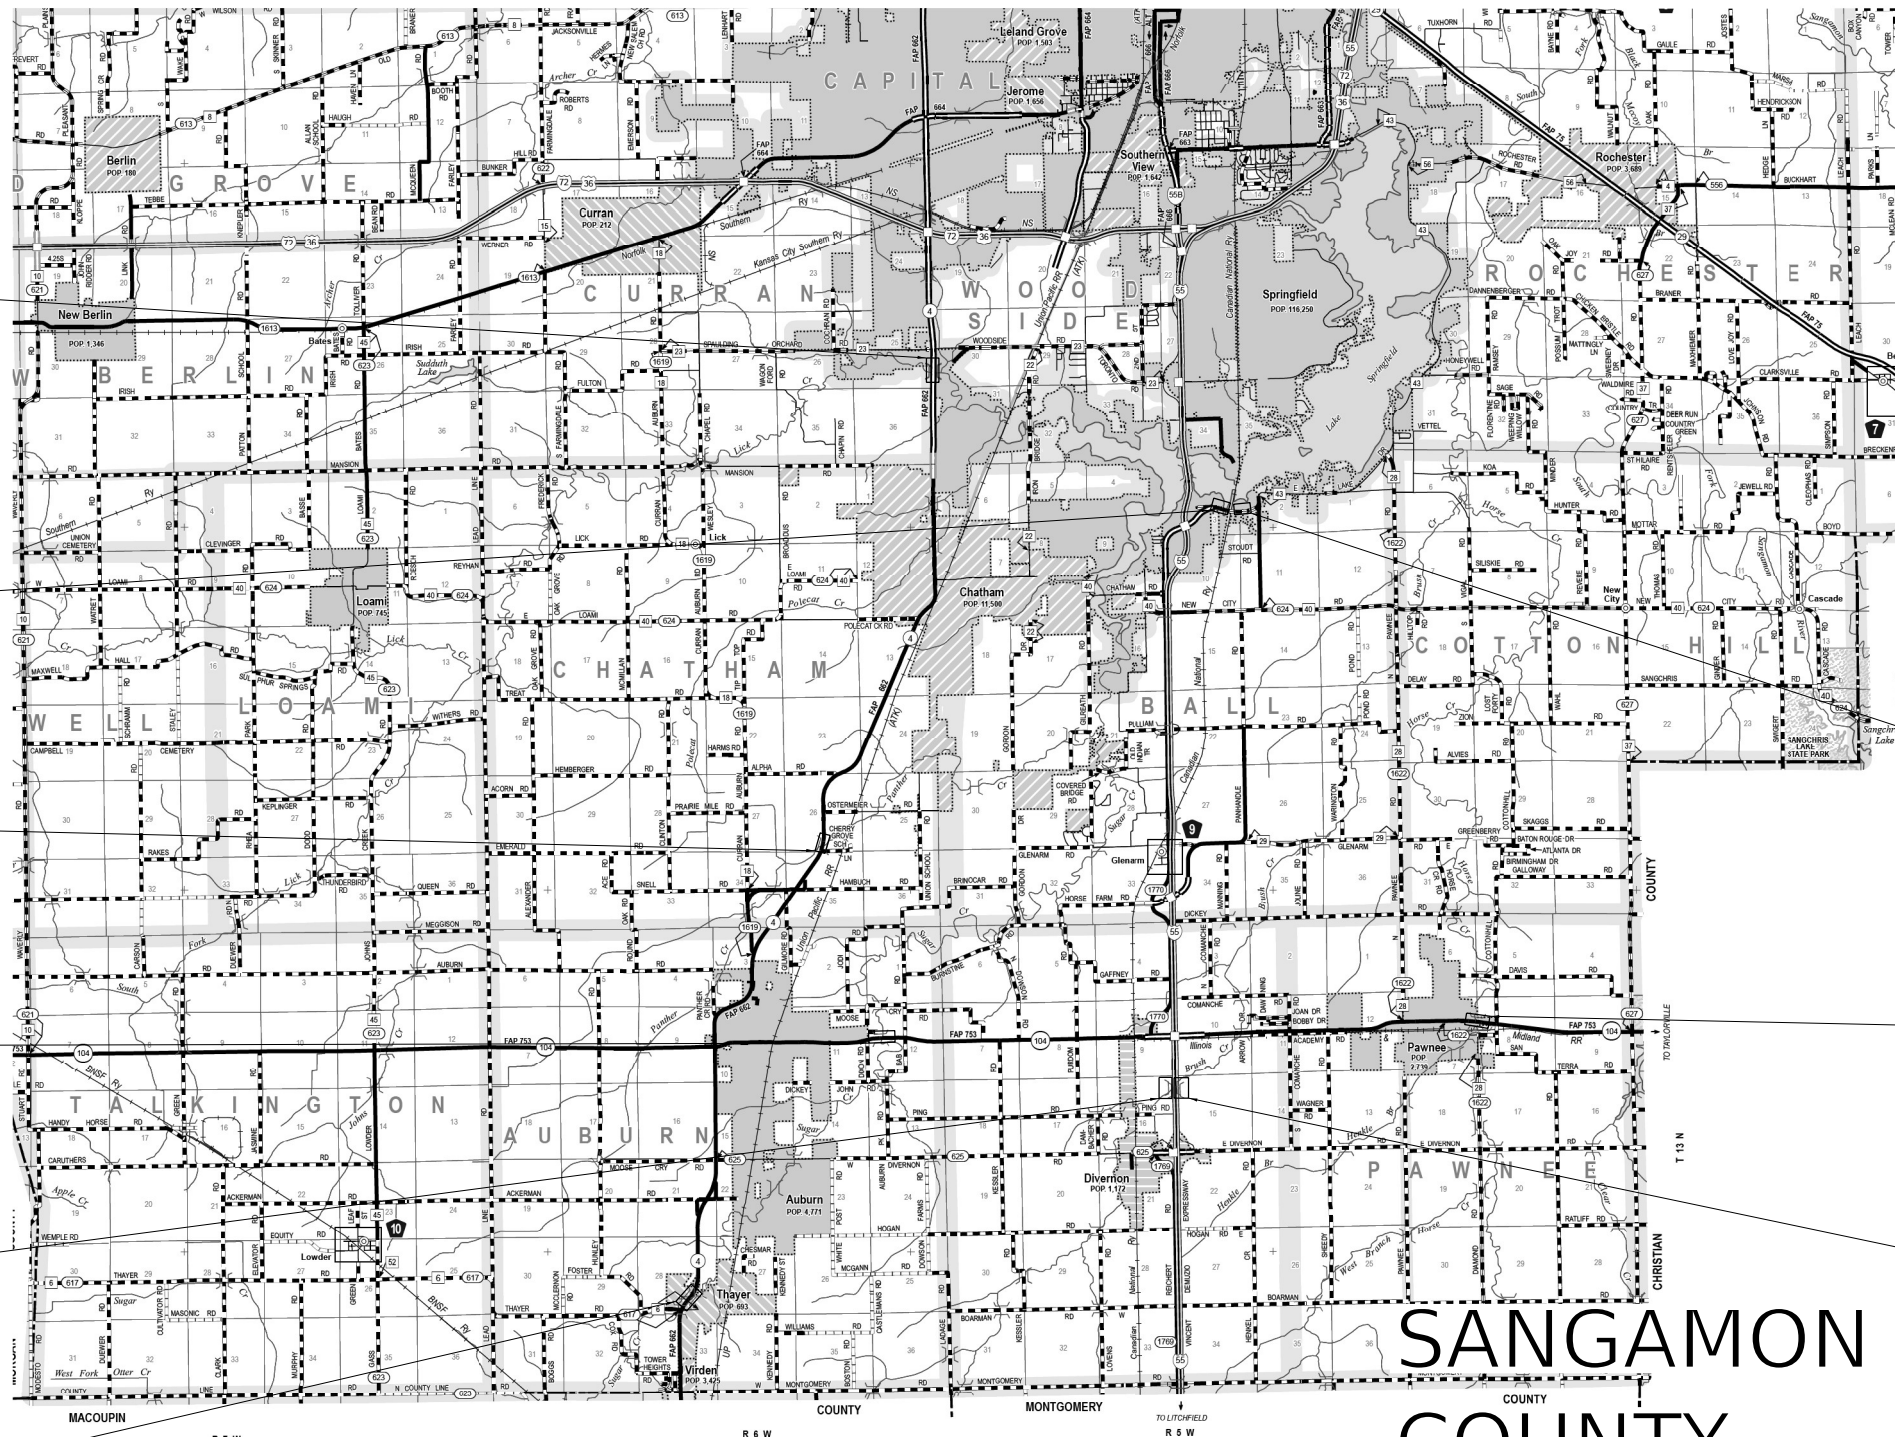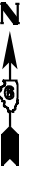

SN 084-0138
SN 084-0139
OVER LICK CREEK

SN 084-0209
OVER LAKE
SPRINGFIELD SLOUGH

SN 084-0507
OVER PANTHER CREEK

SN 084-0192
OVER SUGAR CREEK

SN 084-0002
OVER BRUSH CREEK

SN 084-0508
OVER SUGAR CREEK

SN 084-0208
OVER ILLINOIS
CENTRAL RR

SN 084-0176
OVER HORSE CREEK

SN 084-0107 (NB)
SN 084-0108 (SB)
OVER BRUSH CREEK

SANGAMON COUNTY

MODEL: Default
 FILE: NAME: p:\project\paw_beaufay.com\FW\DOT\Documents\1\DOT_Offices\Dir\ref: E:\Project\10672\10672\CADD\DATA\CAD\PROJECTS\10672\10672-shr-pln.dgn

*D-6 BRIDGE DECK SEALINGS 2020-1


USER NAME = RoneRTM	DESIGNED -	REVISED -
	DRAWN -	REVISED -
PLOT SCALE = 100,0000' / in.	CHECKED -	REVISED -
PLOT DATE = 12/7/2021	DATE -	REVISED -

**STATE OF ILLINOIS
DEPARTMENT OF TRANSPORTATION**

**BRIDGE SEALING
LOCATION MAP**

SCALE: SHEET OF SHEETS STA. TO STA.

F.A. RTE.	SECTION	COUNTY	TOTAL SHEETS	SHEET NO.
VAR	*	VAR	20	15
CONTRACT NO. 72M32				
		ILLINOIS	FED. AID PROJECT	

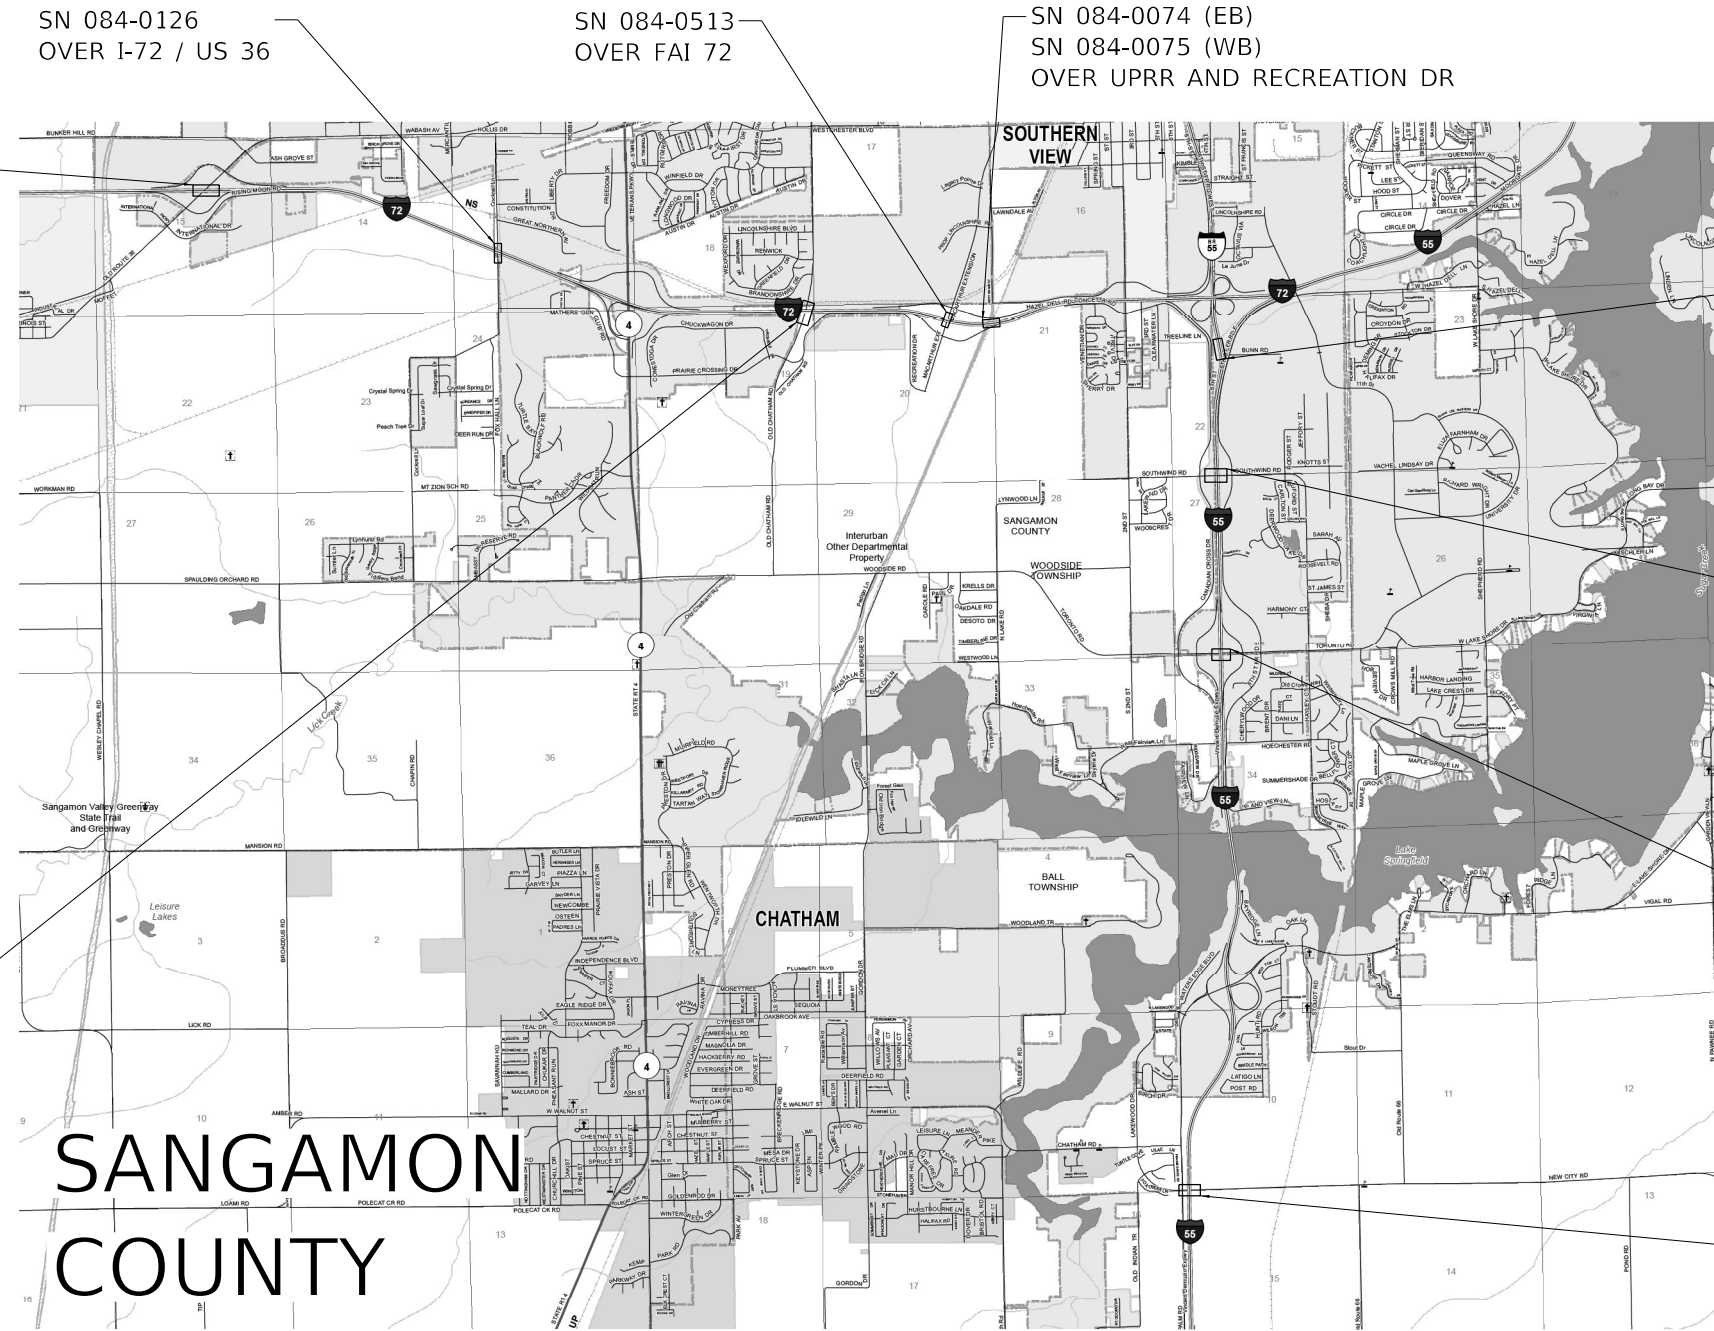

SN 084-0148 (WB)
SN 084-0149 (EB)
OVER WABASH AVE (OLD 36)

SN 084-0126
OVER I-72 / US 36

SN 084-0513
OVER FAI 72

SN 084-0074 (EB)
SN 084-0075 (WB)
OVER UPRR AND RECREATION DR

SN 084-0028
OVER I-55 (SB)

SN 084-0099
OVER I-55

SN 084-0117
OVER I-55

SN 084-0081
OVER I-55 AND PALM RD

SN 084-0185
OVER I-72 / US 36 / NS RR

**SANGAMON
COUNTY**

**STATE OF ILLINOIS
DEPARTMENT OF TRANSPORTATION**

**BRIDGE SEALING
LOCATION MAP**

USER NAME = R0nerTM	DESIGNED -	REVISED -
	DRAWN -	REVISED -
PLOT SCALE = 100,0000' / in.	CHECKED -	REVISED -
PLOT DATE = 12/7/2021	DATE -	REVISED -

SCALE:	SHEET	OF	SHEETS	STA.	TO	STA.
--------	-------	----	--------	------	----	------

F.A. RTE.	SECTION	COUNTY	TOTAL SHEETS	SHEET NO.
VAR	*	VAR	20	16
CONTRACT NO. 72M32				
ILLINOIS FED. AID PROJECT				

*D-6 BRIDGE DECK SEALINGS 2020-1

MODEL: Default
 FILE NAME: p:\project\72M32\CADD\Drawings\DOT\Office\Drawings\DOT\Documents\DOT\Drawings\72M32-SHT-16B.dgn

MODEL: Default
FILE NAME: p:\project\10272321\CADData\10272321\CADDData\CAD\sect\10272321\10272321-brd-map.dwg

SN 084-0180
OVER SPRING CREEK

SN 084-0181 (SB)
SN 084-0182 (NB)
OVER SPRING CREEK

SN 084-0190
OVER JEFFERSON / IL 97 WB


SN 084-0103
OVER I-55 / I-72 / US 36

SN 084-0011 (EB)
SN 084-0012 (WB)
OVER IL 29 / SOUTH GRAND

SN 084-0082 (EB)
SN 084-0083 (WB)
OVER I-55 / I-72 / US 36



SANGAMON COUNTY

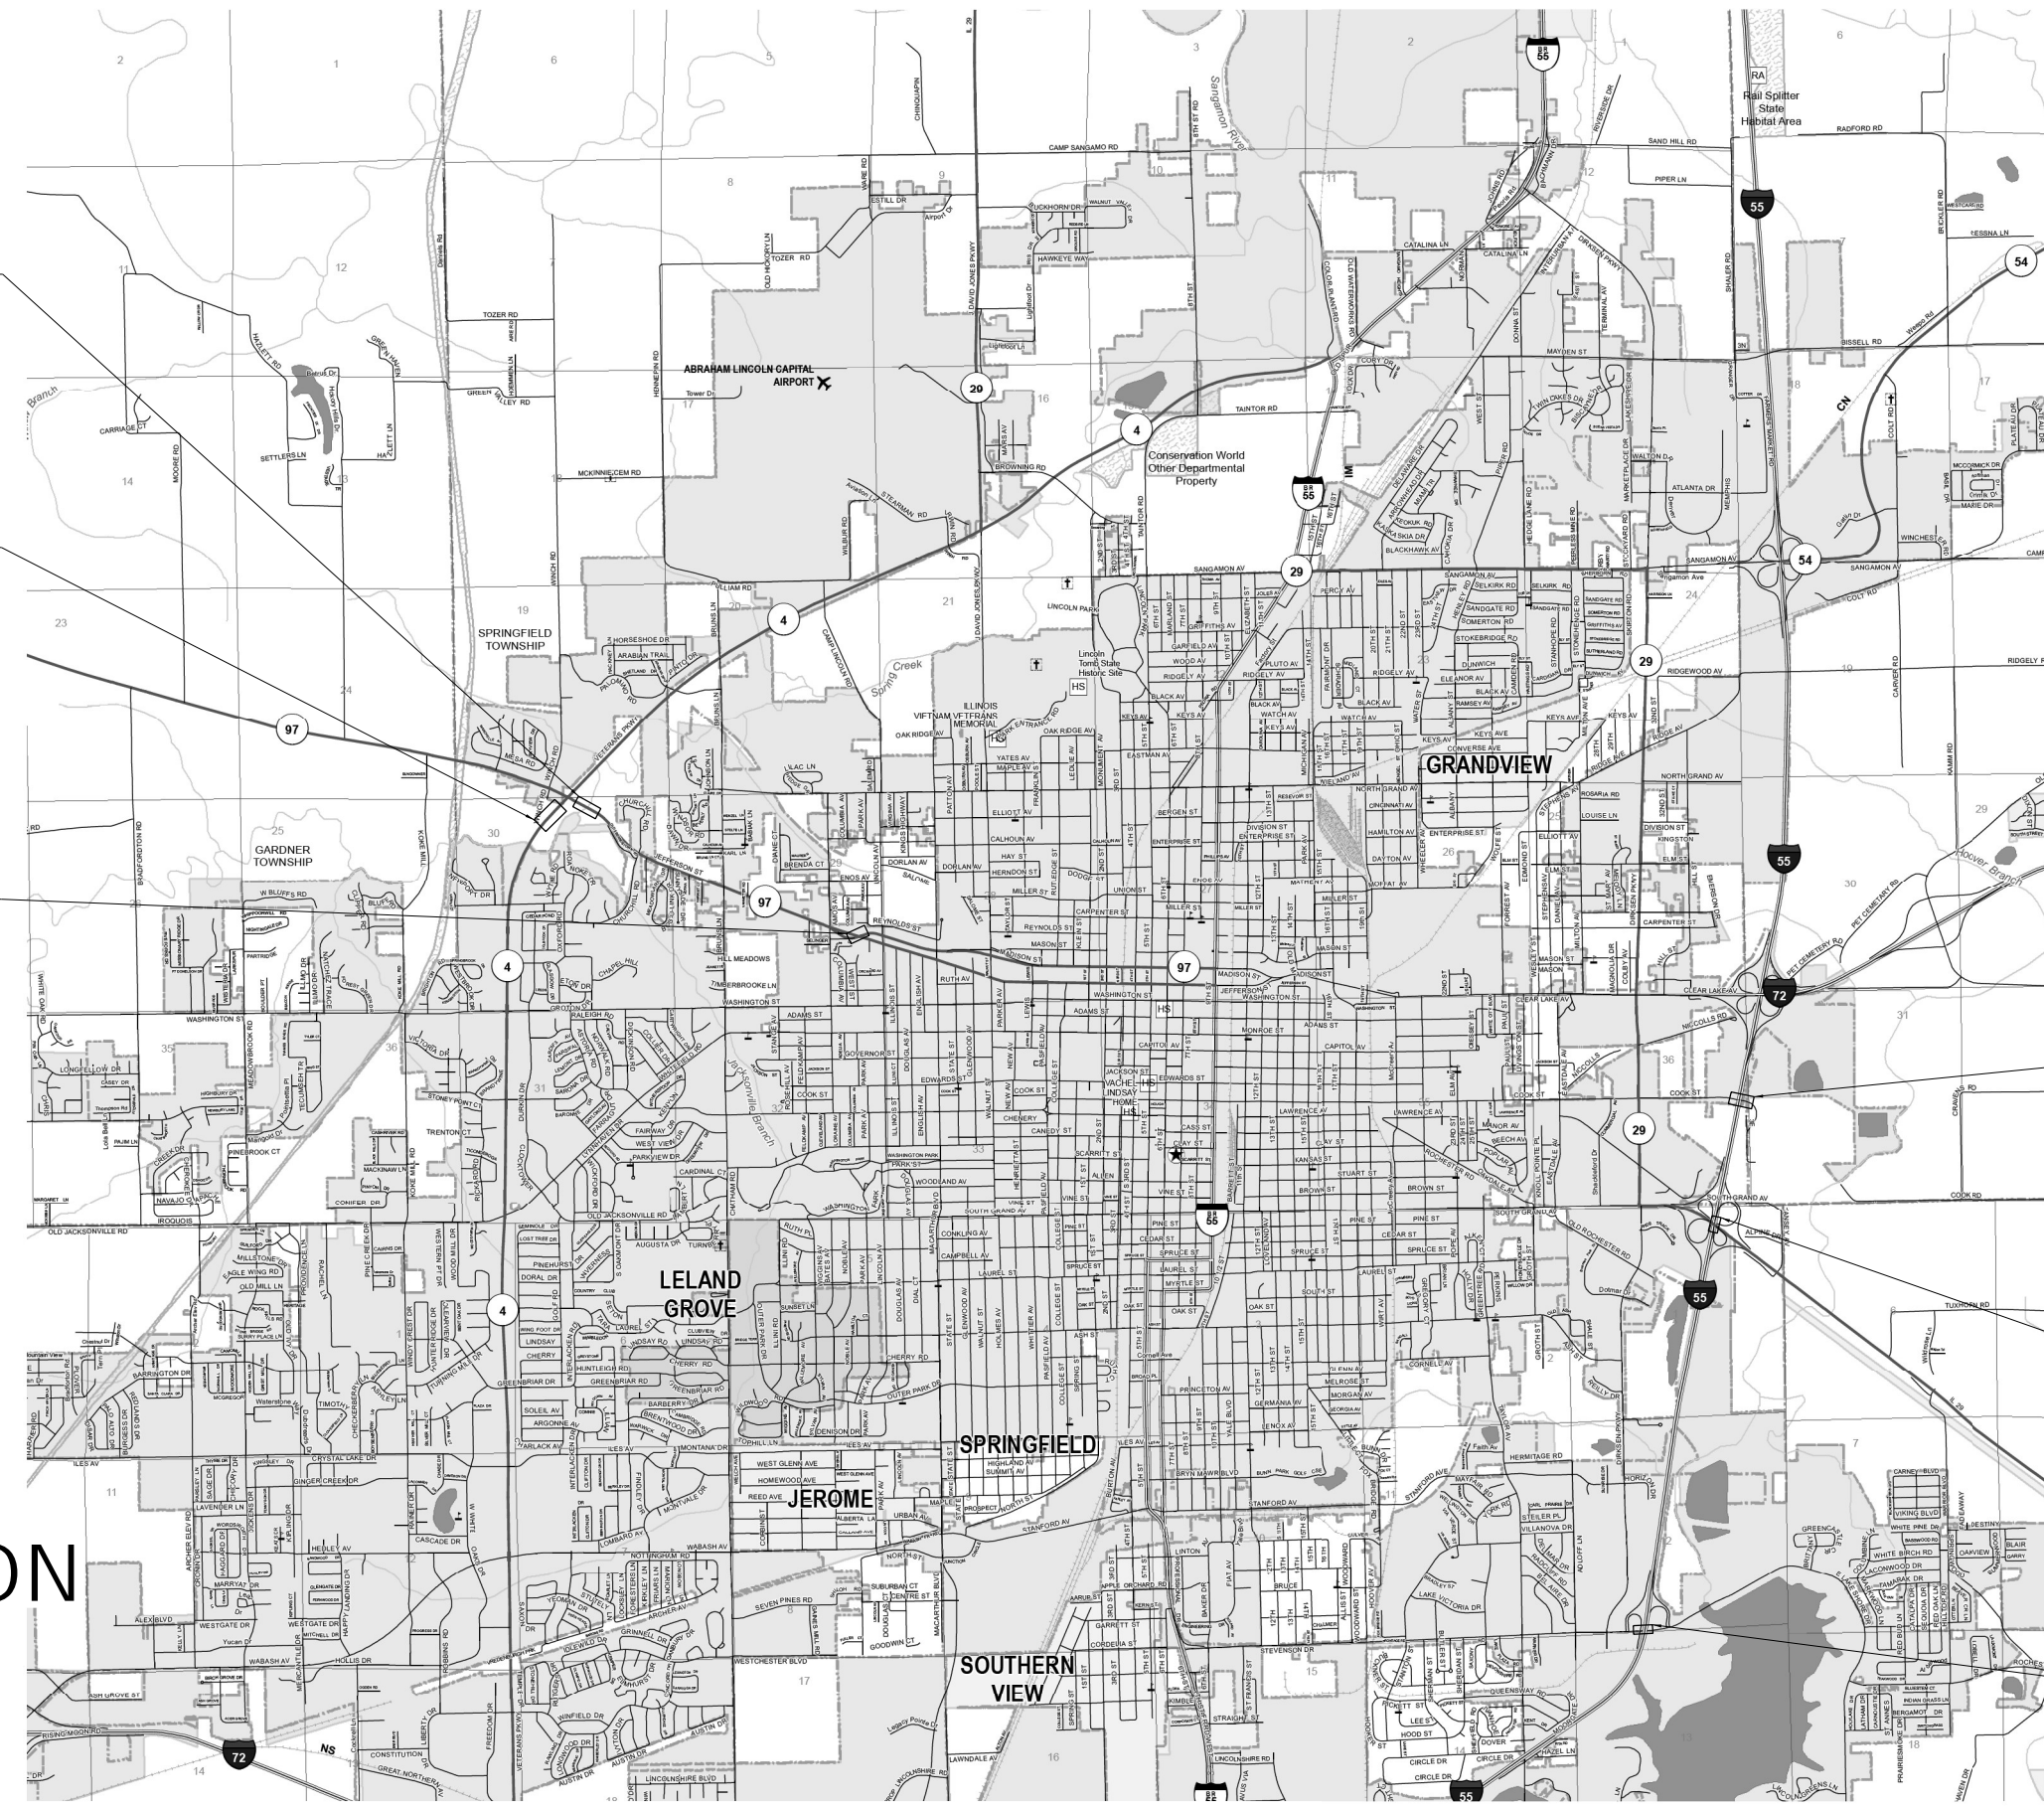

°D-6 BRIDGE DECK SEALINGS 2020-1

USER NAME = RotherTM	DESIGNED -	REVISED -
	DRAWN -	REVISED -
PLOT SCALE = 100,0000' / in.	CHECKED -	REVISED -
PLOT DATE = 12/7/2021	DATE -	REVISED -

STATE OF ILLINOIS DEPARTMENT OF TRANSPORTATION

SCALE: SHEET OF SHEETS STA. TO STA.

BRIDGE SEALING LOCATION MAP


F.A. RTE.	SECTION	COUNTY	TOTAL SHEETS	SHEET NO.
VAR	*		20	17
CONTRACT NO. 72M32				



SN 084-0134 (SB)
SN 084-0135 (NB)
OVER IC RR R.O.W.

SN 084-0188 (SB)
SN 084-0189 (NB)
OVER NS RR & GATEWAY W RR

SN 084-0136 (SB)
SN 084-0137 (NB)
OVER I-72 / US 36

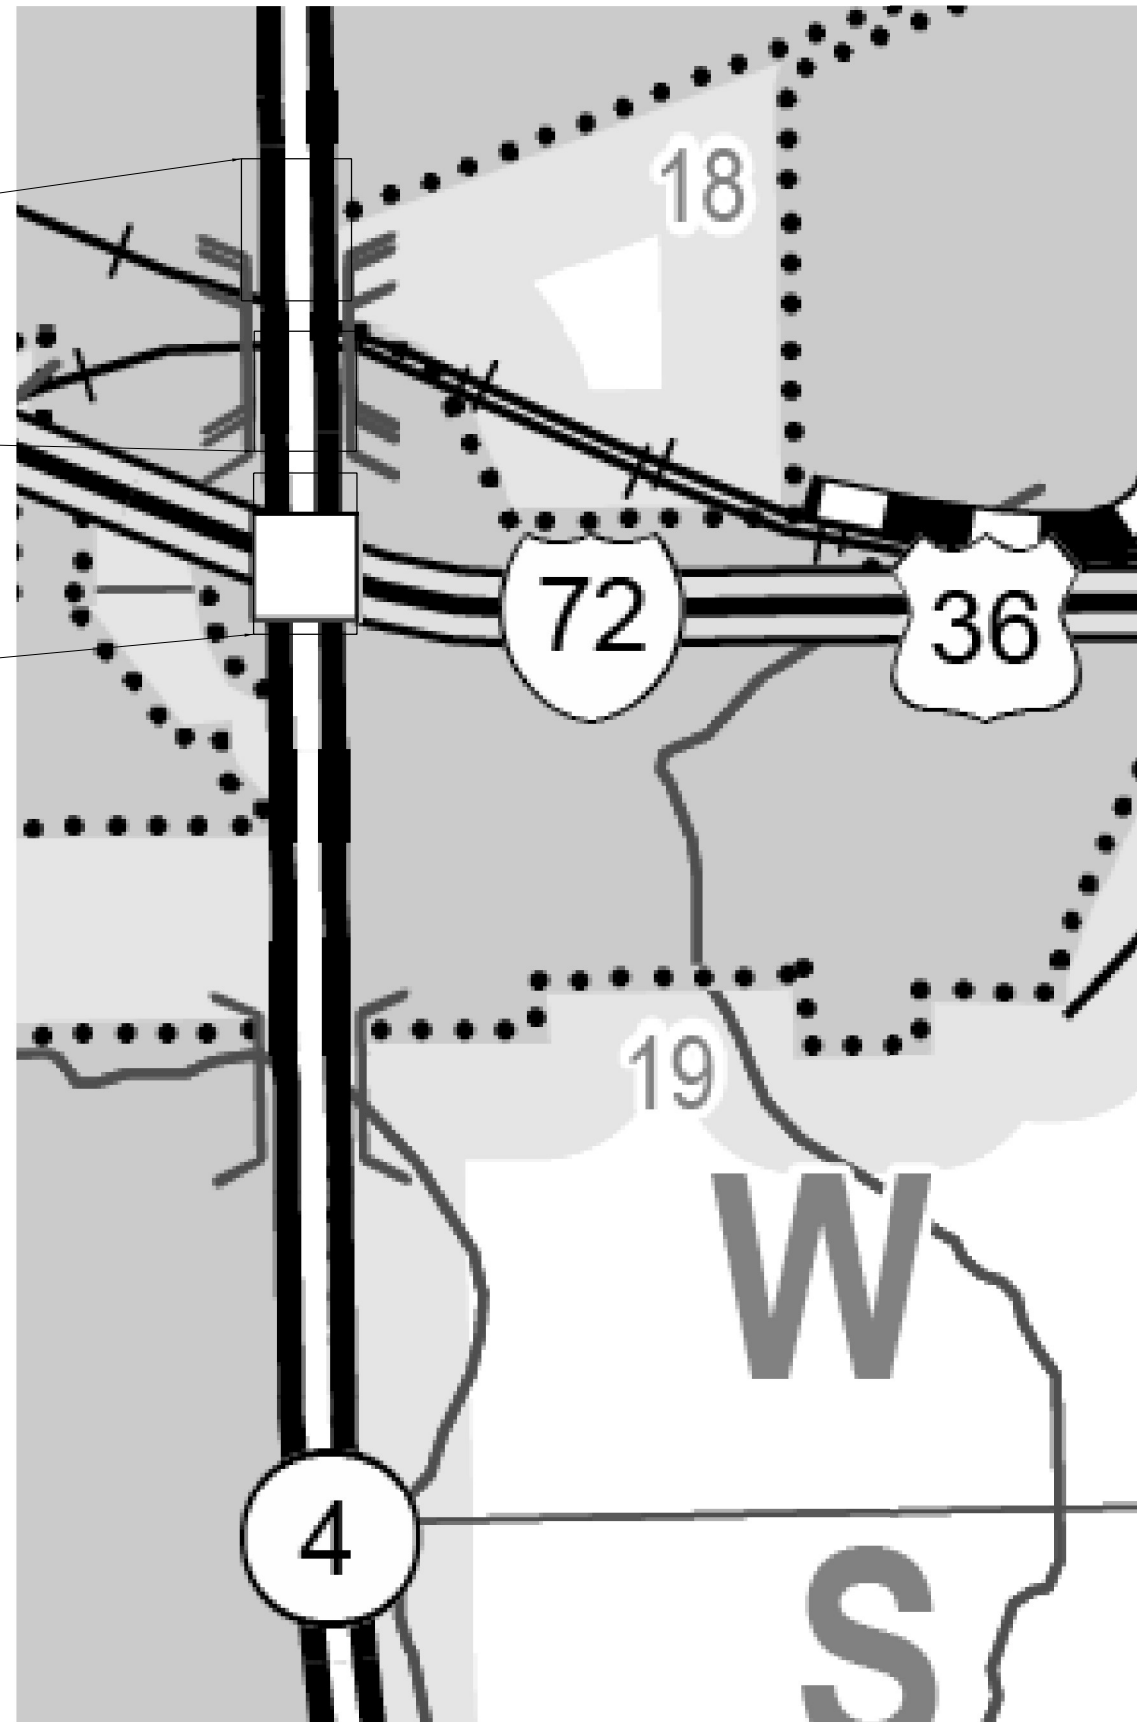

SANGAMON COUNTY

*D-6 BRIDGE DECK SEALINGS 2020-1

MODEL: Default
 FILE: \\malfp-pw\ultra-pw-beadley.com\P\I\DOT\Documents\DOT Office\Director_E\Projects\0672M32\CAD\Drawings\CAD\Drawings\0672M32-shr-pln.dgn


USER NAME = RoberTM	DESIGNED -	REVISED -
	DRAWN -	REVISED -
PLOT SCALE = 100,0000' / in.	CHECKED -	REVISED -
PLOT DATE = 12/7/2021	DATE -	REVISED -

**STATE OF ILLINOIS
DEPARTMENT OF TRANSPORTATION**

**BRIDGE SEALING
LOCATION MAP**

SCALE: SHEET OF SHEETS STA. TO STA.

F.A. RTE.	SECTION	COUNTY	TOTAL SHEETS	SHEET NO.
VAR	*	VAR	20	18
			CONTRACT NO. 72M32	
ILLINOIS FED. AID PROJECT				

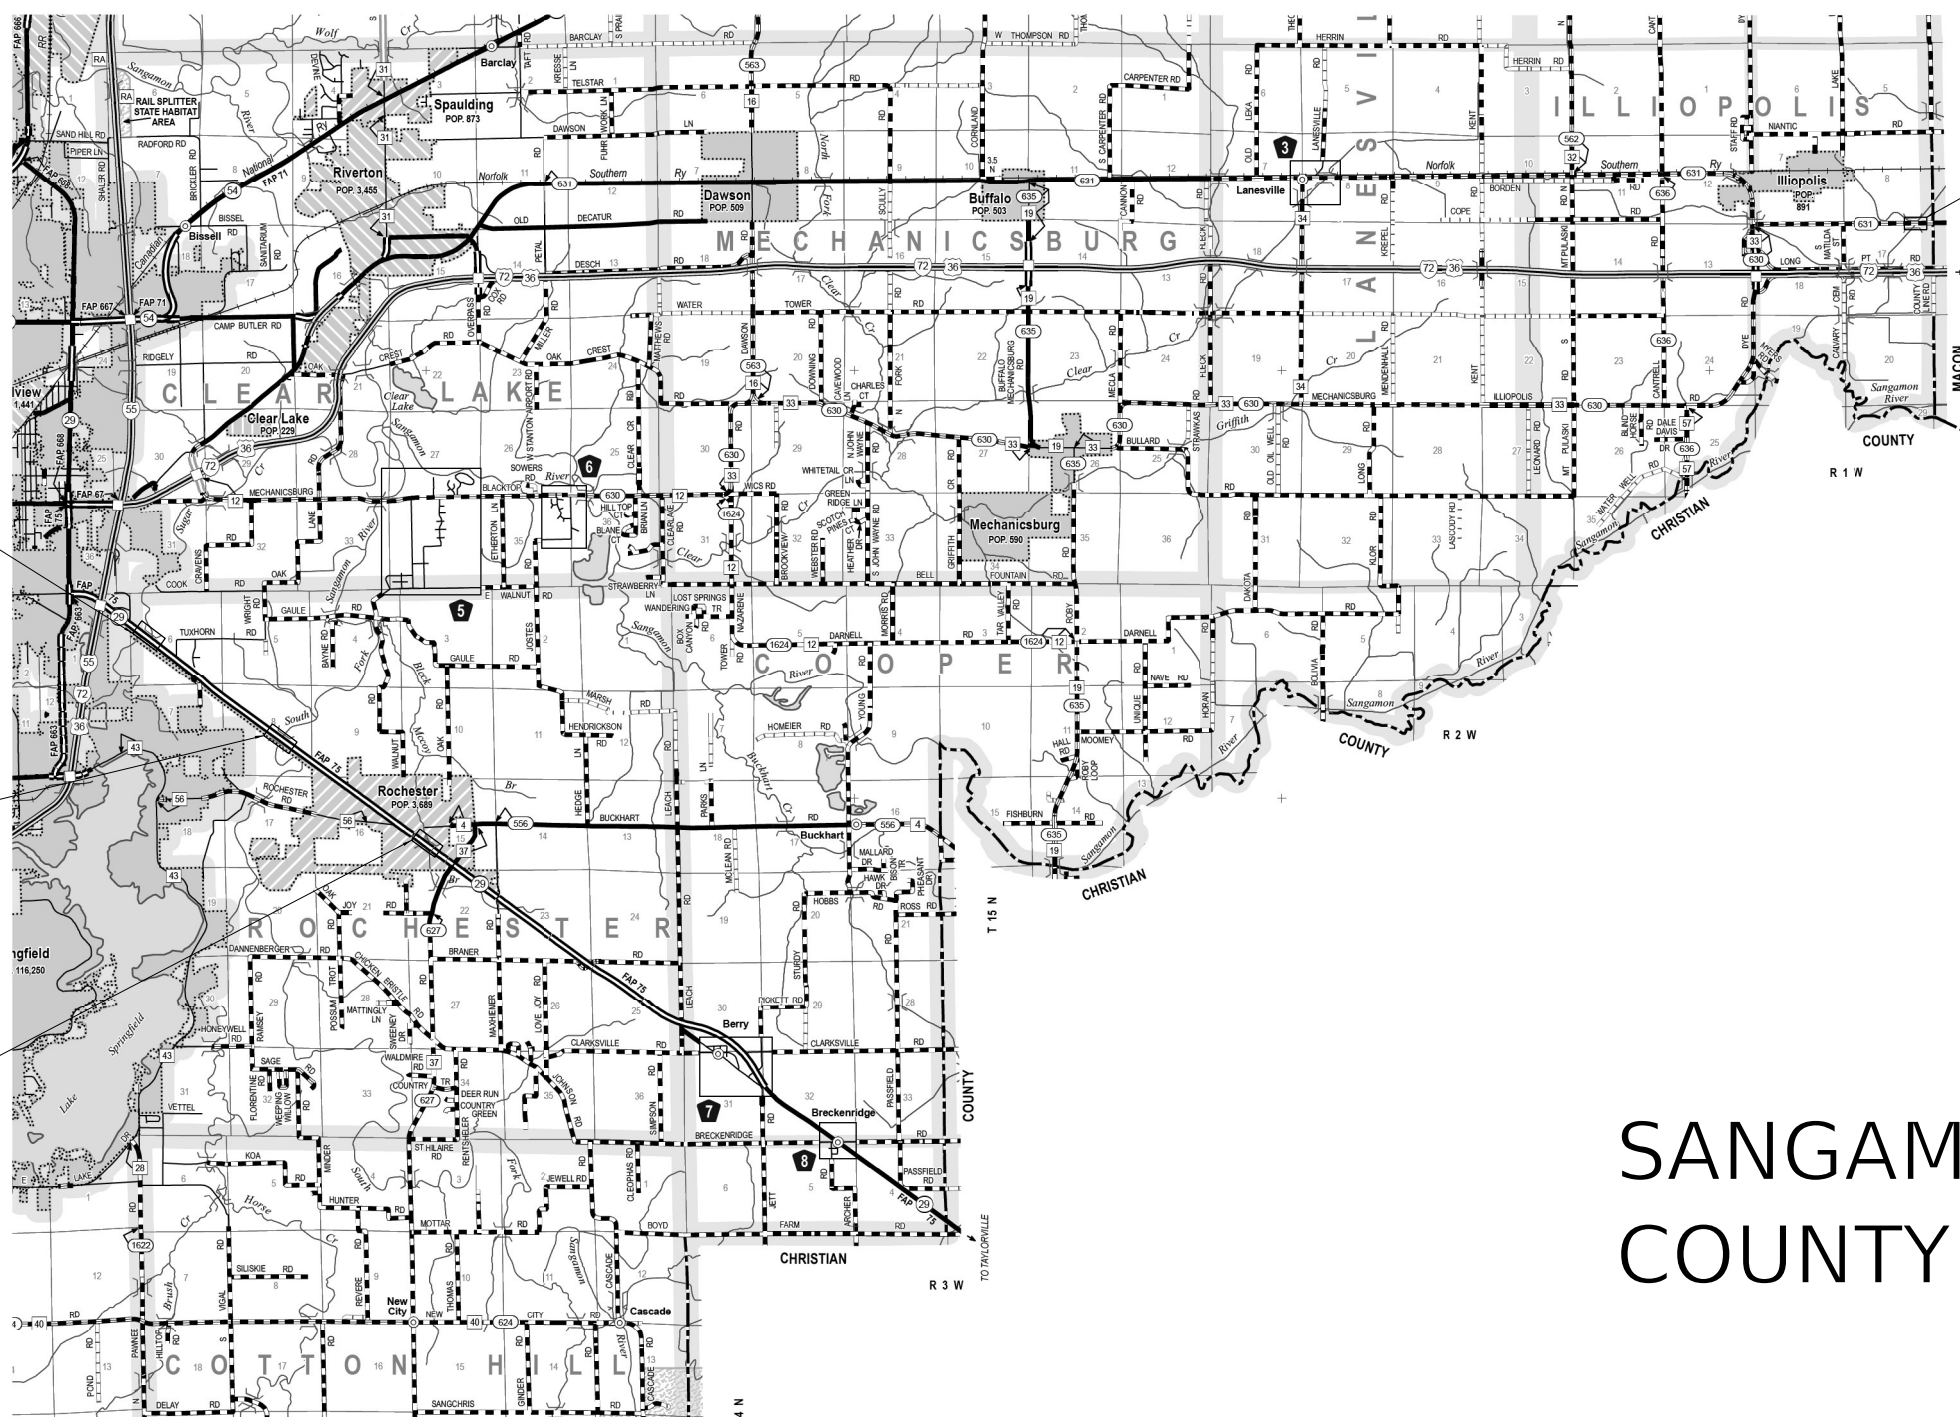

SN 084-0039 (NB)
SN 084-0040 (SB)
OVER SUGAR CREEK

SN 084-0042 (NB)
SN 084-0043 (SB)
OVER SOUTH FORK
SANGAMON RIVER

SN 084-0044
OVER BLACK BRANCH

SN 084-0505
OVER LONG
POINT SLOUGH

SANGAMON COUNTY

MODEL: Default
FILE NAME: p:\project\paw_becrafty.com\p\illdot\documents\illdot_offices\dir\dr_6\project\0872\m23\cadd\data\cadd\project\0872\m23_sht_r19n.dgn

*D-6 BRIDGE DECK SEALINGS 2020-1

USER NAME = RohnRTM	DESIGNED -	REVISED -
	DRAWN -	REVISED -
PLOT SCALE = 100,0000' / in.	CHECKED -	REVISED -
PLOT DATE = 12/7/2021	DATE -	REVISED -


STATE OF ILLINOIS
DEPARTMENT OF TRANSPORTATION

BRIDGE SEALING
LOCATION MAP


SCALE: SHEET OF SHEETS STA. TO STA.

F.A. RTE.	SECTION	COUNTY	TOTAL SHEETS	SHEET NO.
VAR	*	VAR	20	19
CONTRACT NO. 72M32				
ILLINOIS FED. AID PROJECT				


LIMITS OF BRIDGE DECK SEALING
BACK TO BACK OF ABUTMENTS.

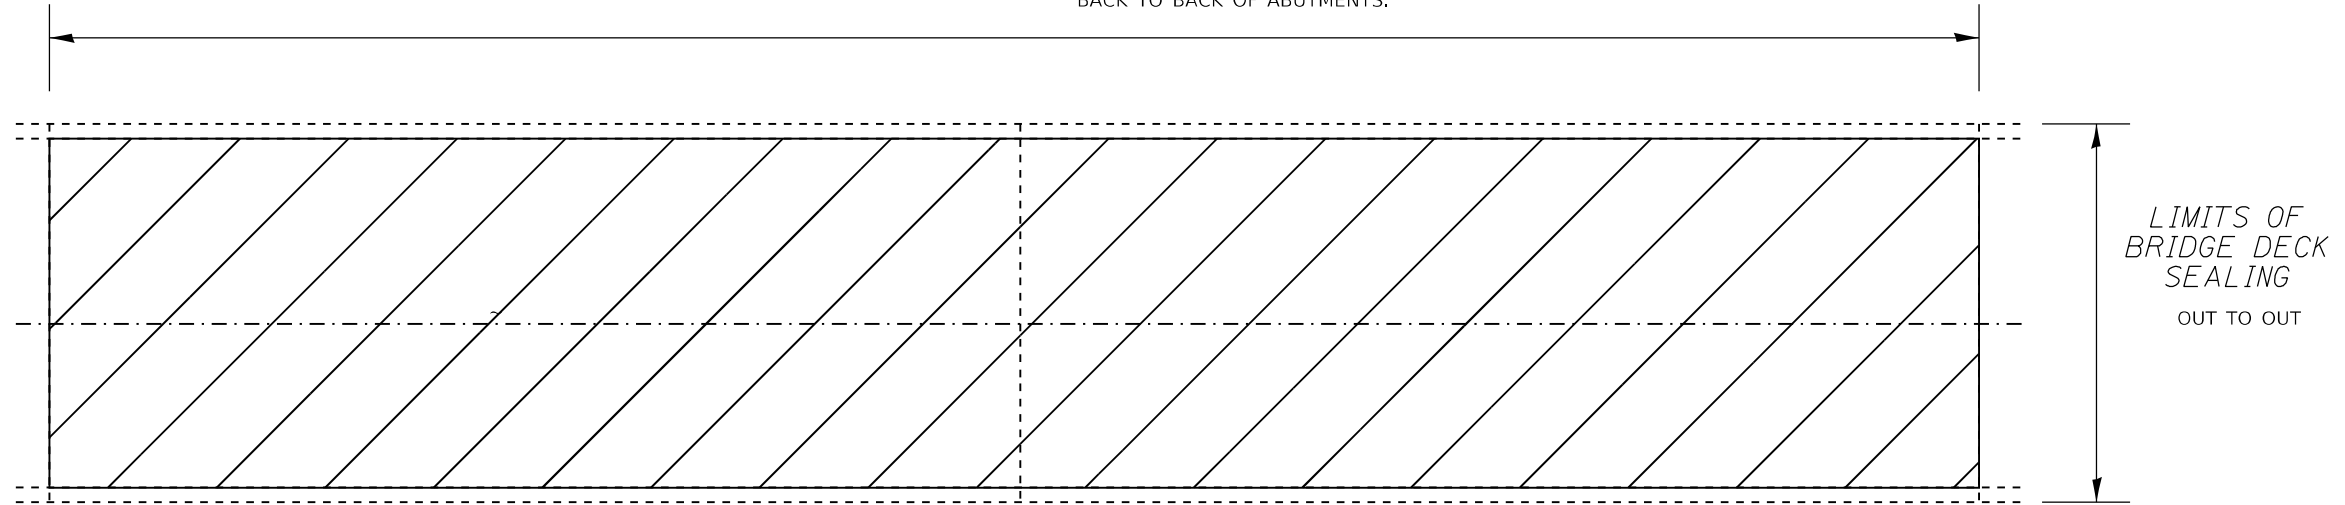

PLAN VIEW

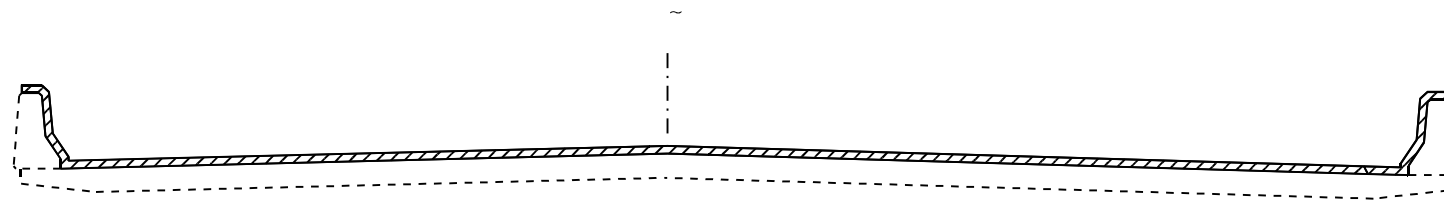


CROSS SECTION
WITH PARAPET

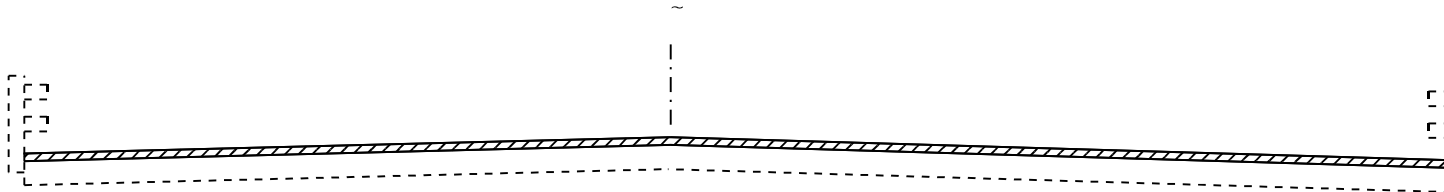

CROSS SECTION
WITH BRIDGE RAIL

NOTE: SEALING INCLUDES THE
CONCRETE BRIDGE APPROACH PAVEMENT

NOT TO SCALE

 AREA TO BE SEALED

* D6 BRIDGE DECK SEALING 2020-1

MODEL: Default
FILE: \\mupc-pw-bentley.com\PW\DOT\Documents\DOT Office\Director_E\Project\0672M32\CADD\DATA\CAD\DWG\0672M32-shc-detail.dwg

USER NAME = R0nerTM	DESIGNED -	REVISED -
	DRAWN -	REVISED -
PLOT SCALE = 100,0000 ' / in.	CHECKED -	REVISED -
PLOT DATE = 12/7/2021	DATE -	REVISED -

STATE OF ILLINOIS
DEPARTMENT OF TRANSPORTATION

BRIDGE DECK SEALING DETAIL

SCALE: SHEET OF SHEETS STA. TO STA.

F.A. RTE.	SECTION	COUNTY	TOTAL SHEETS	SHEET NO.
VAR.	*	VARIOUS	20	20
			CONTRACT NO. 72M32	
			ILLINOIS FED. AID PROJECT	