



CROSS SECTION STAGING I
(LOOKING WEST)

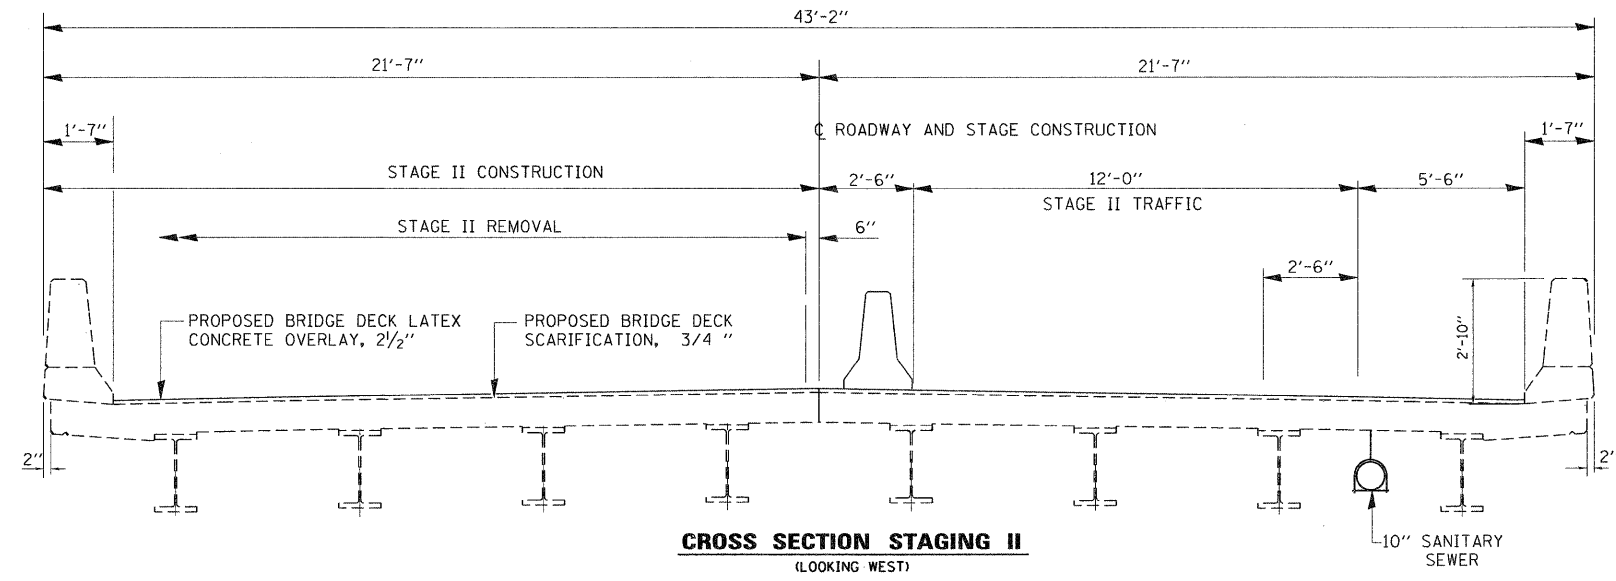

CROSS SECTION STAGING II
(LOOKING WEST)

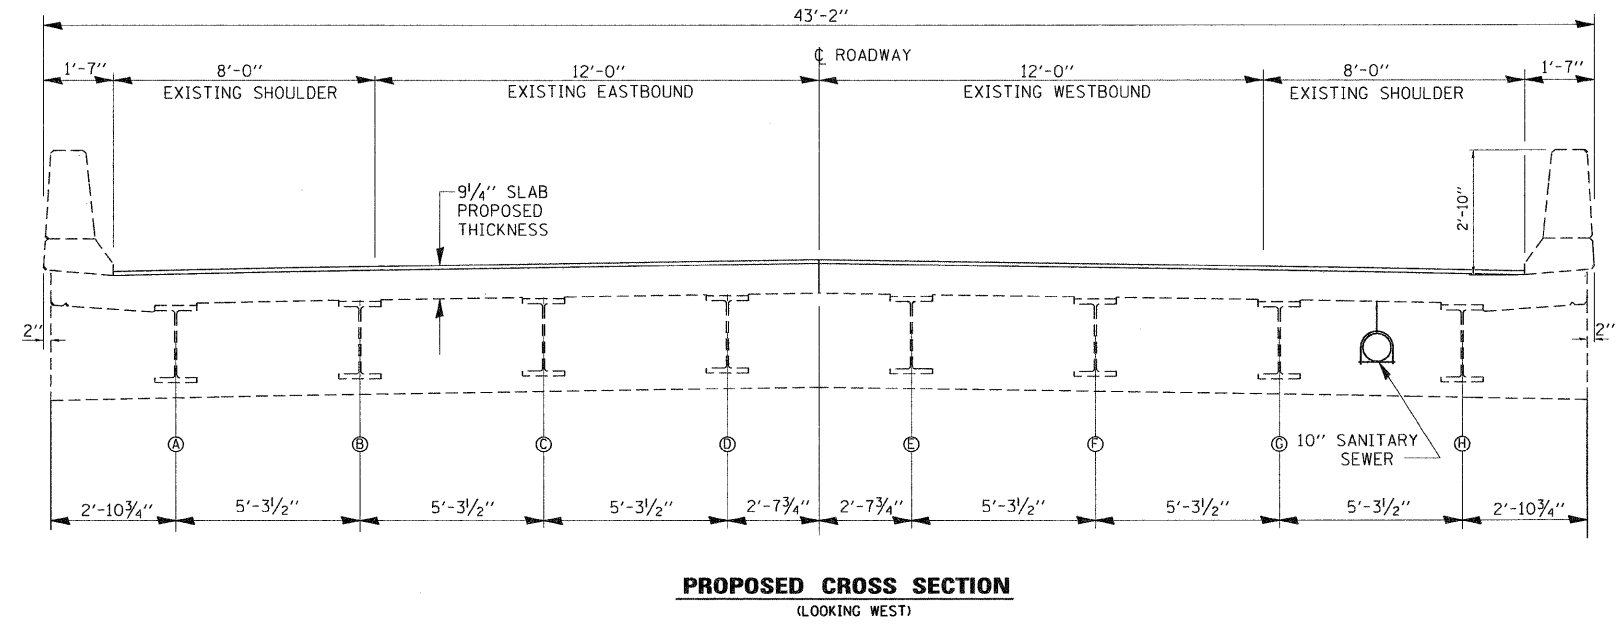

PROPOSED CROSS SECTION
(LOOKING WEST)

| | | | | | | | | | | | |
|--|-----------------------------|----------------|-----------|---|---|---------------------------|----------|--------|--------------|-----------|--|
| FILE NAME = | USER NAME = midyjo | DESIGNED - MVT | REVISED - | STATE OF ILLINOIS DEPARTMENT OF TRANSPORTATION | IL 53 (BALTIMORE STREET) OVER FORKED CREEK CROSS SECTION AND STAGING DETAILS S.N. 099-0091 | F.A.P. RTE. | SECTION | COUNTY | TOTAL SHEETS | SHEET NO. | |
| et:\pw_work\pawidot\midyjo\d0101671\099-0091.dgn | PLOT SCALE = 50,0000' / IN. | DRAWN - MVT | REVISED - | | | 846 | 4 B-2-BR | WILL | 26 | 8 | |
| | PLOT DATE = 3/16/2011 | CHECKED - RTB | REVISED - | | | CONTRACT NO. 60L50 | | | | | |
| | | DATE - 3/8/11 | REVISED - | | | ILLINOIS FED. AID PROJECT | | | | | |
| | | | | | SCALE: | SHEET NO. | OF | SHEETS | STA. | TO STA. | |