


STA. 581+38.70 TO 606+13.78

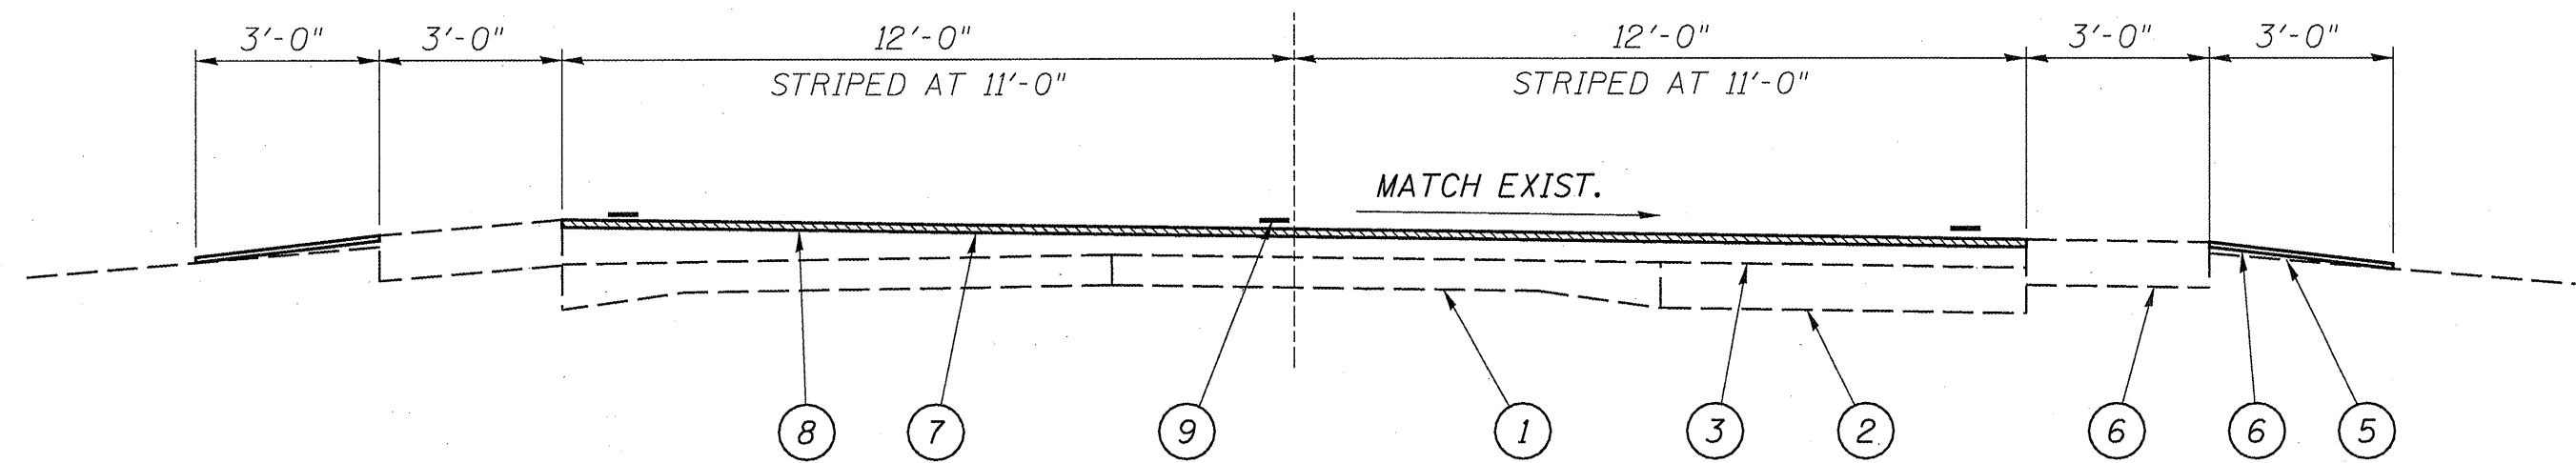

STA. 611+74 TO 635+34

LEGEND

- 1 - EXIST. P.C.C. PAVEMENT 9-6-9
- 2 - EXIST. P.C.C. BASE COURSE WIDENING 9"
- 3 - EXIST. HOT-MIX ASPHALT SURFACE
- 4 - EXIST. HOT-MIX ASPHALT SHOULDER
- 5 - EXIST. AGGREGATE SHOULDERS
- 6 - PROP. AGGREGATE SHOULDERS, TYPE B
- 7 - PROP. HOT-MIX ASPHALT SURFACE REMOVAL 1 1/2"
- 8 - PROP. HOT-MIX ASPHALT SURFACE COURSE, MIX C, N70 1 1/2"
- 9 - PROP. PAINT PAVEMENT MARKING - LINE 5"

TYPICALS
FAP 315 (US 136)
SECTION 123 RS-7
MASON COUNTY