


F.A.I. RTE.	SECTION	COUNTY	TOTAL SHEETS	SHEET NO.
57	2122-B	COOK	75	11
STA.		TO STA.		
FED. ROAD DIST. NO.		ILLINOIS FED. AID PROJECT		

PLAN	DATE
NO.	
BY	
CHECKED	
DATE	

PROFILE	DATE
NO.	
BY	
CHECKED	
DATE	

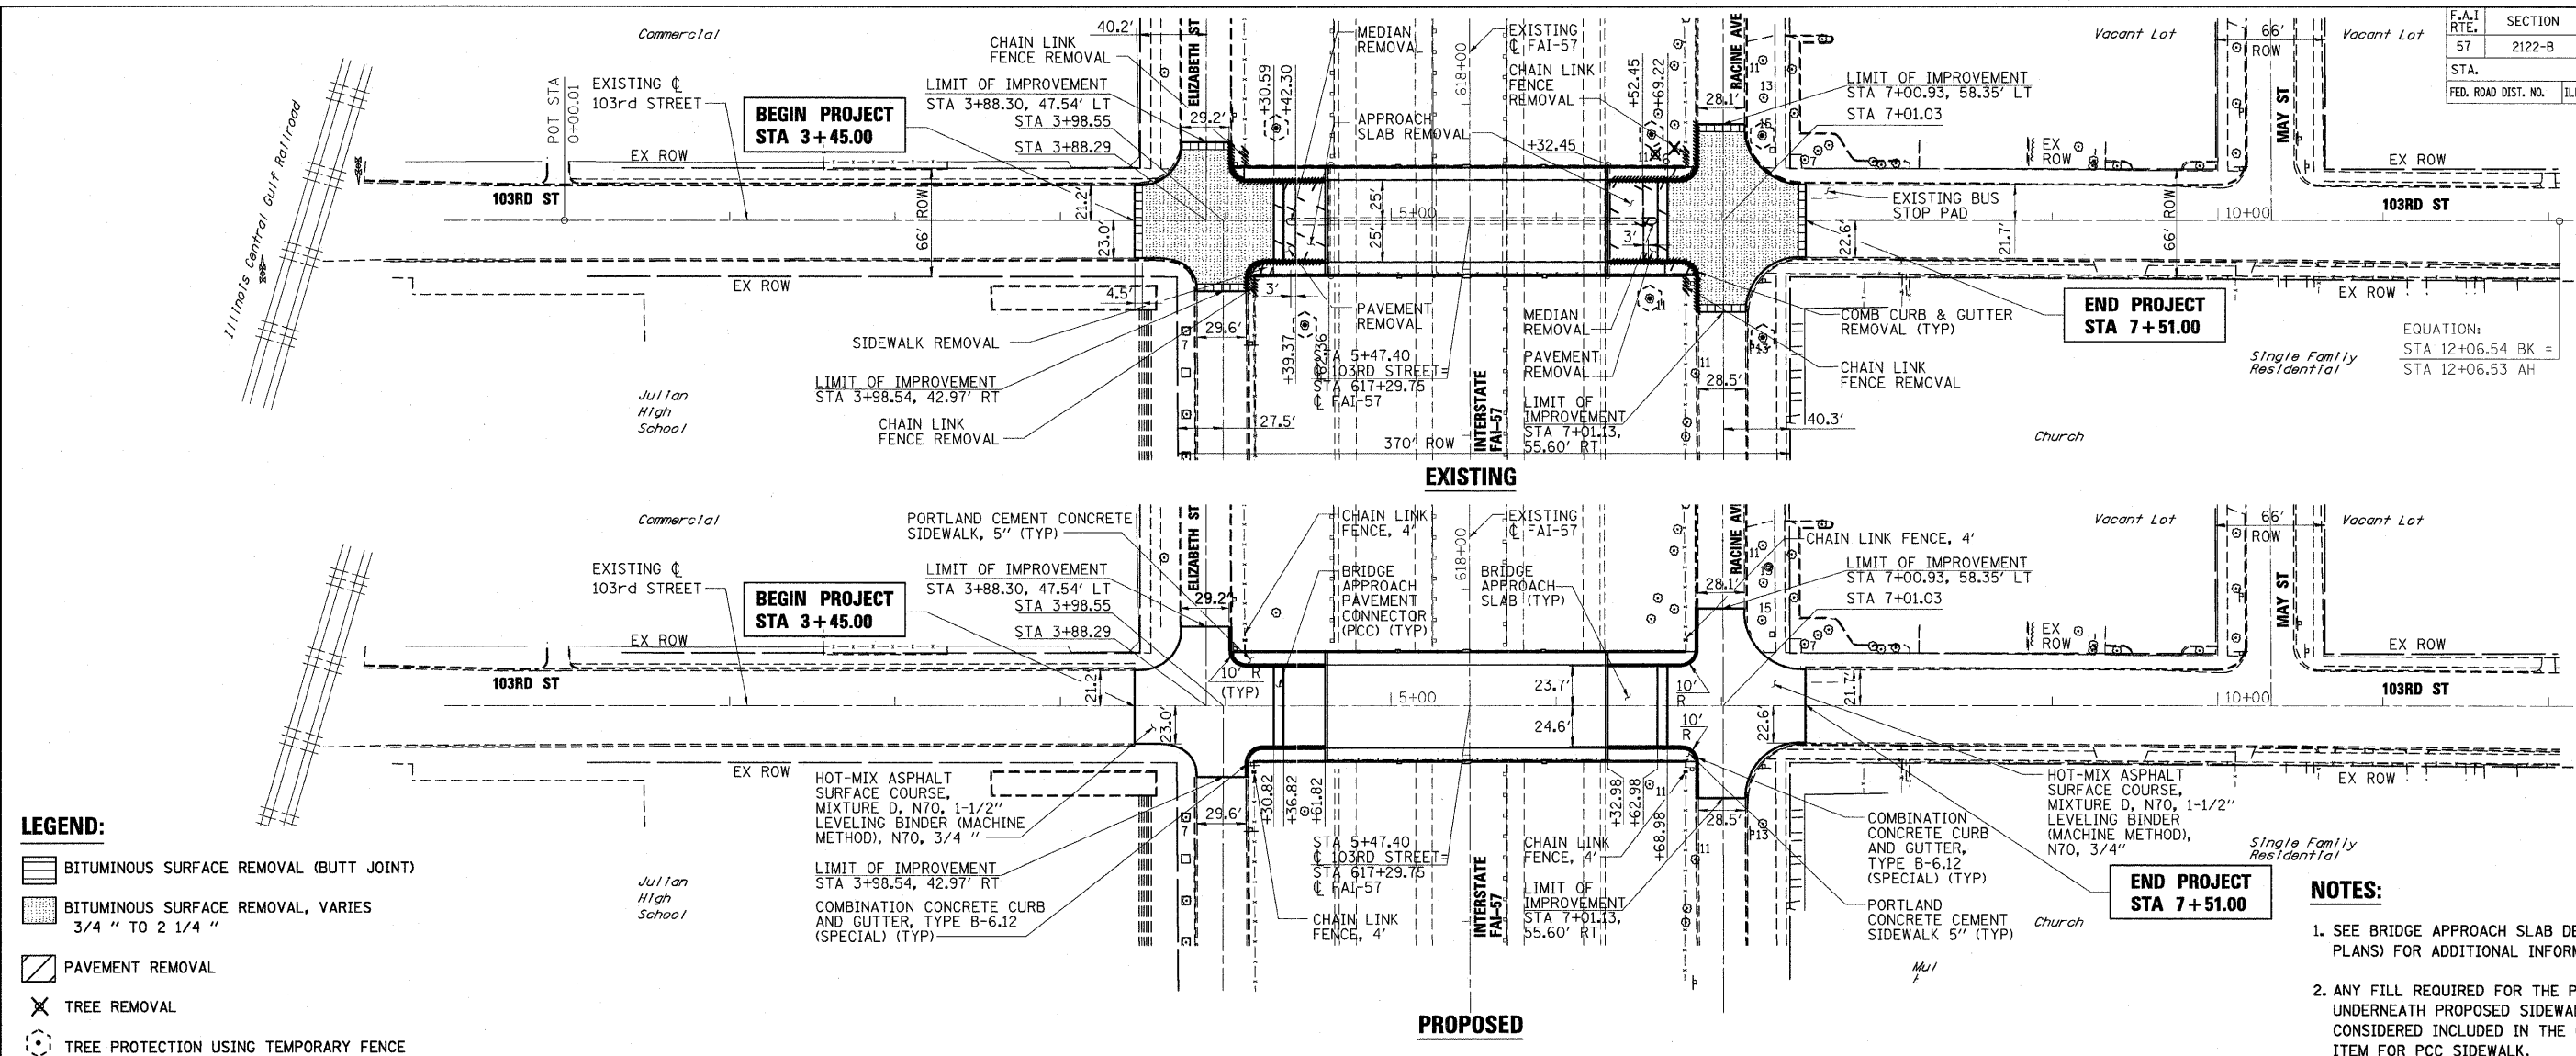


LEGEND:

- BITUMINOUS SURFACE REMOVAL (BUTT JOINT)
- BITUMINOUS SURFACE REMOVAL, VARIES 3/4" TO 2 1/4"
- PAVEMENT REMOVAL
- TREE REMOVAL
- TREE PROTECTION USING TEMPORARY FENCE

NOTES:

1. SEE BRIDGE APPROACH SLAB DETAILS (IN STRUCTURAL PLANS) FOR ADDITIONAL INFORMATION.
2. ANY FILL REQUIRED FOR THE PREPARED SUBGRADE UNDERNEATH PROPOSED SIDEWALK SHALL BE CONSIDERED INCLUDED IN THE COST OF THE PAY ITEM FOR PCC SIDEWALK.

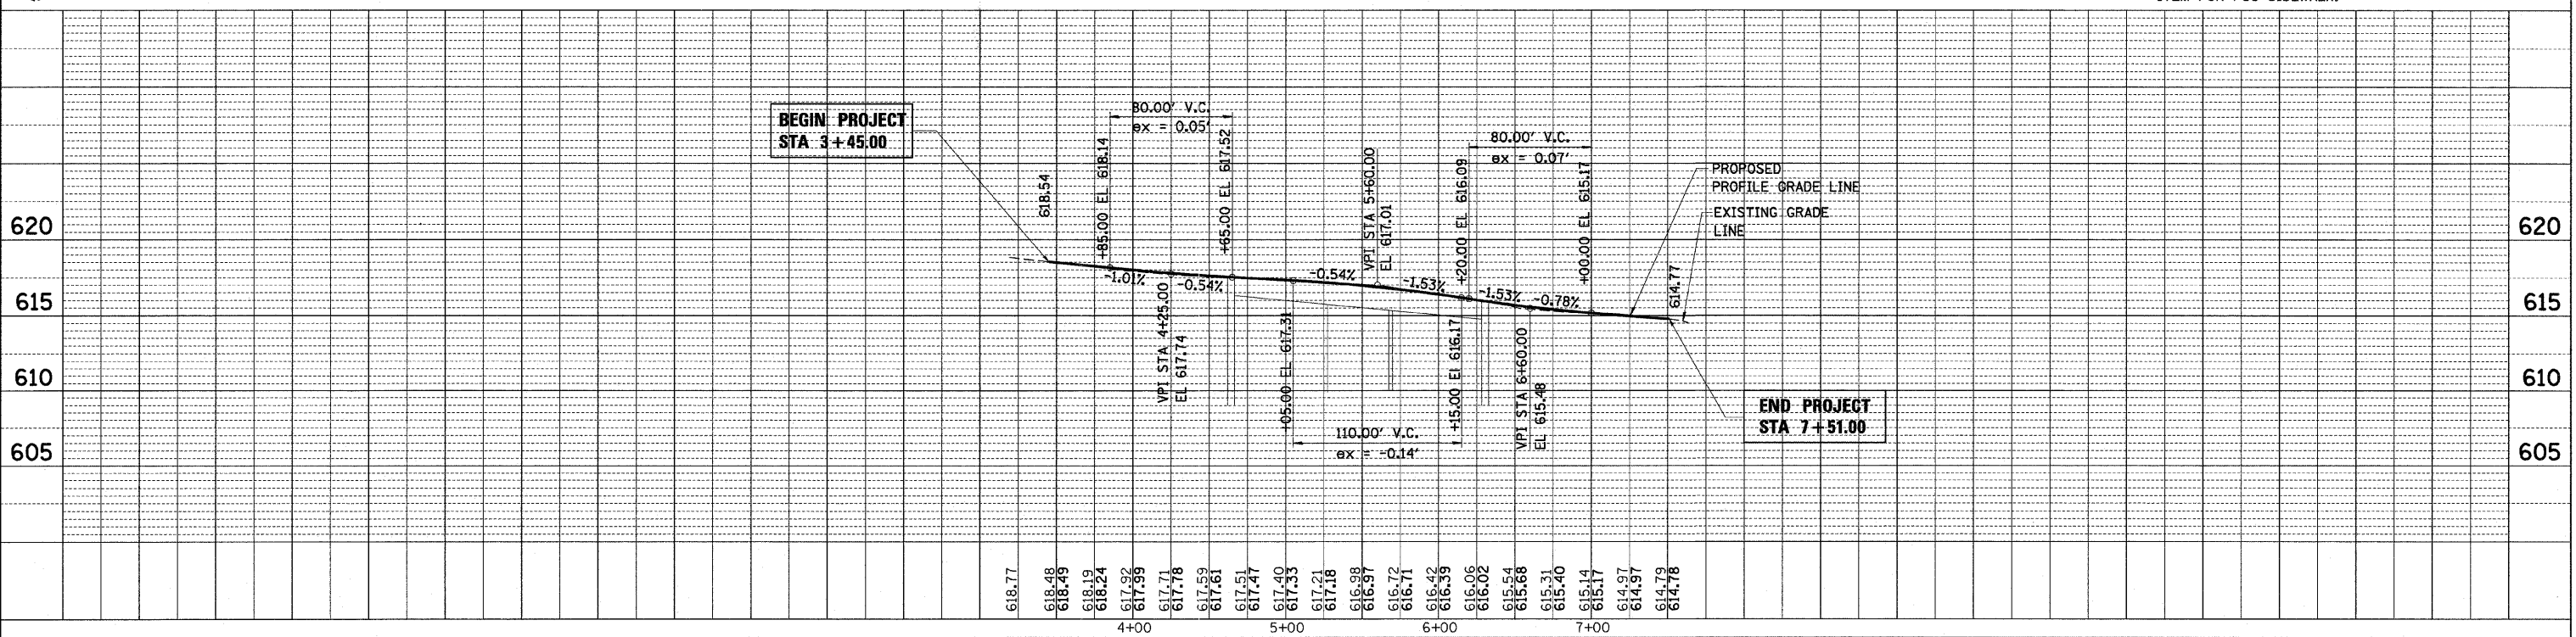

S:\s\11\103app01.dgn 15-JAN-2009