


ORIGINAL SURVEY NO. _____ DATE _____
 SURVEYED BY _____
 NOTE BOOK NO. _____
 TEMPLATES _____
 AREAS CHECKED _____

FINAL SURVEY NO. _____ DATE _____
 SURVEYED BY _____
 NOTE BOOK NO. _____
 TEMPLATES _____
 AREAS CHECKED _____

F.A.I. RTE.	SECTION	COUNTY	TOTAL SHEETS	SHEET NO.
57	068-2122-B	COOK	75	74
STA. 3+50.00		TO STA. 6+50.00		
FED. ROAD DIST. NO.	ILLINOIS	FED. AID PROJECT		

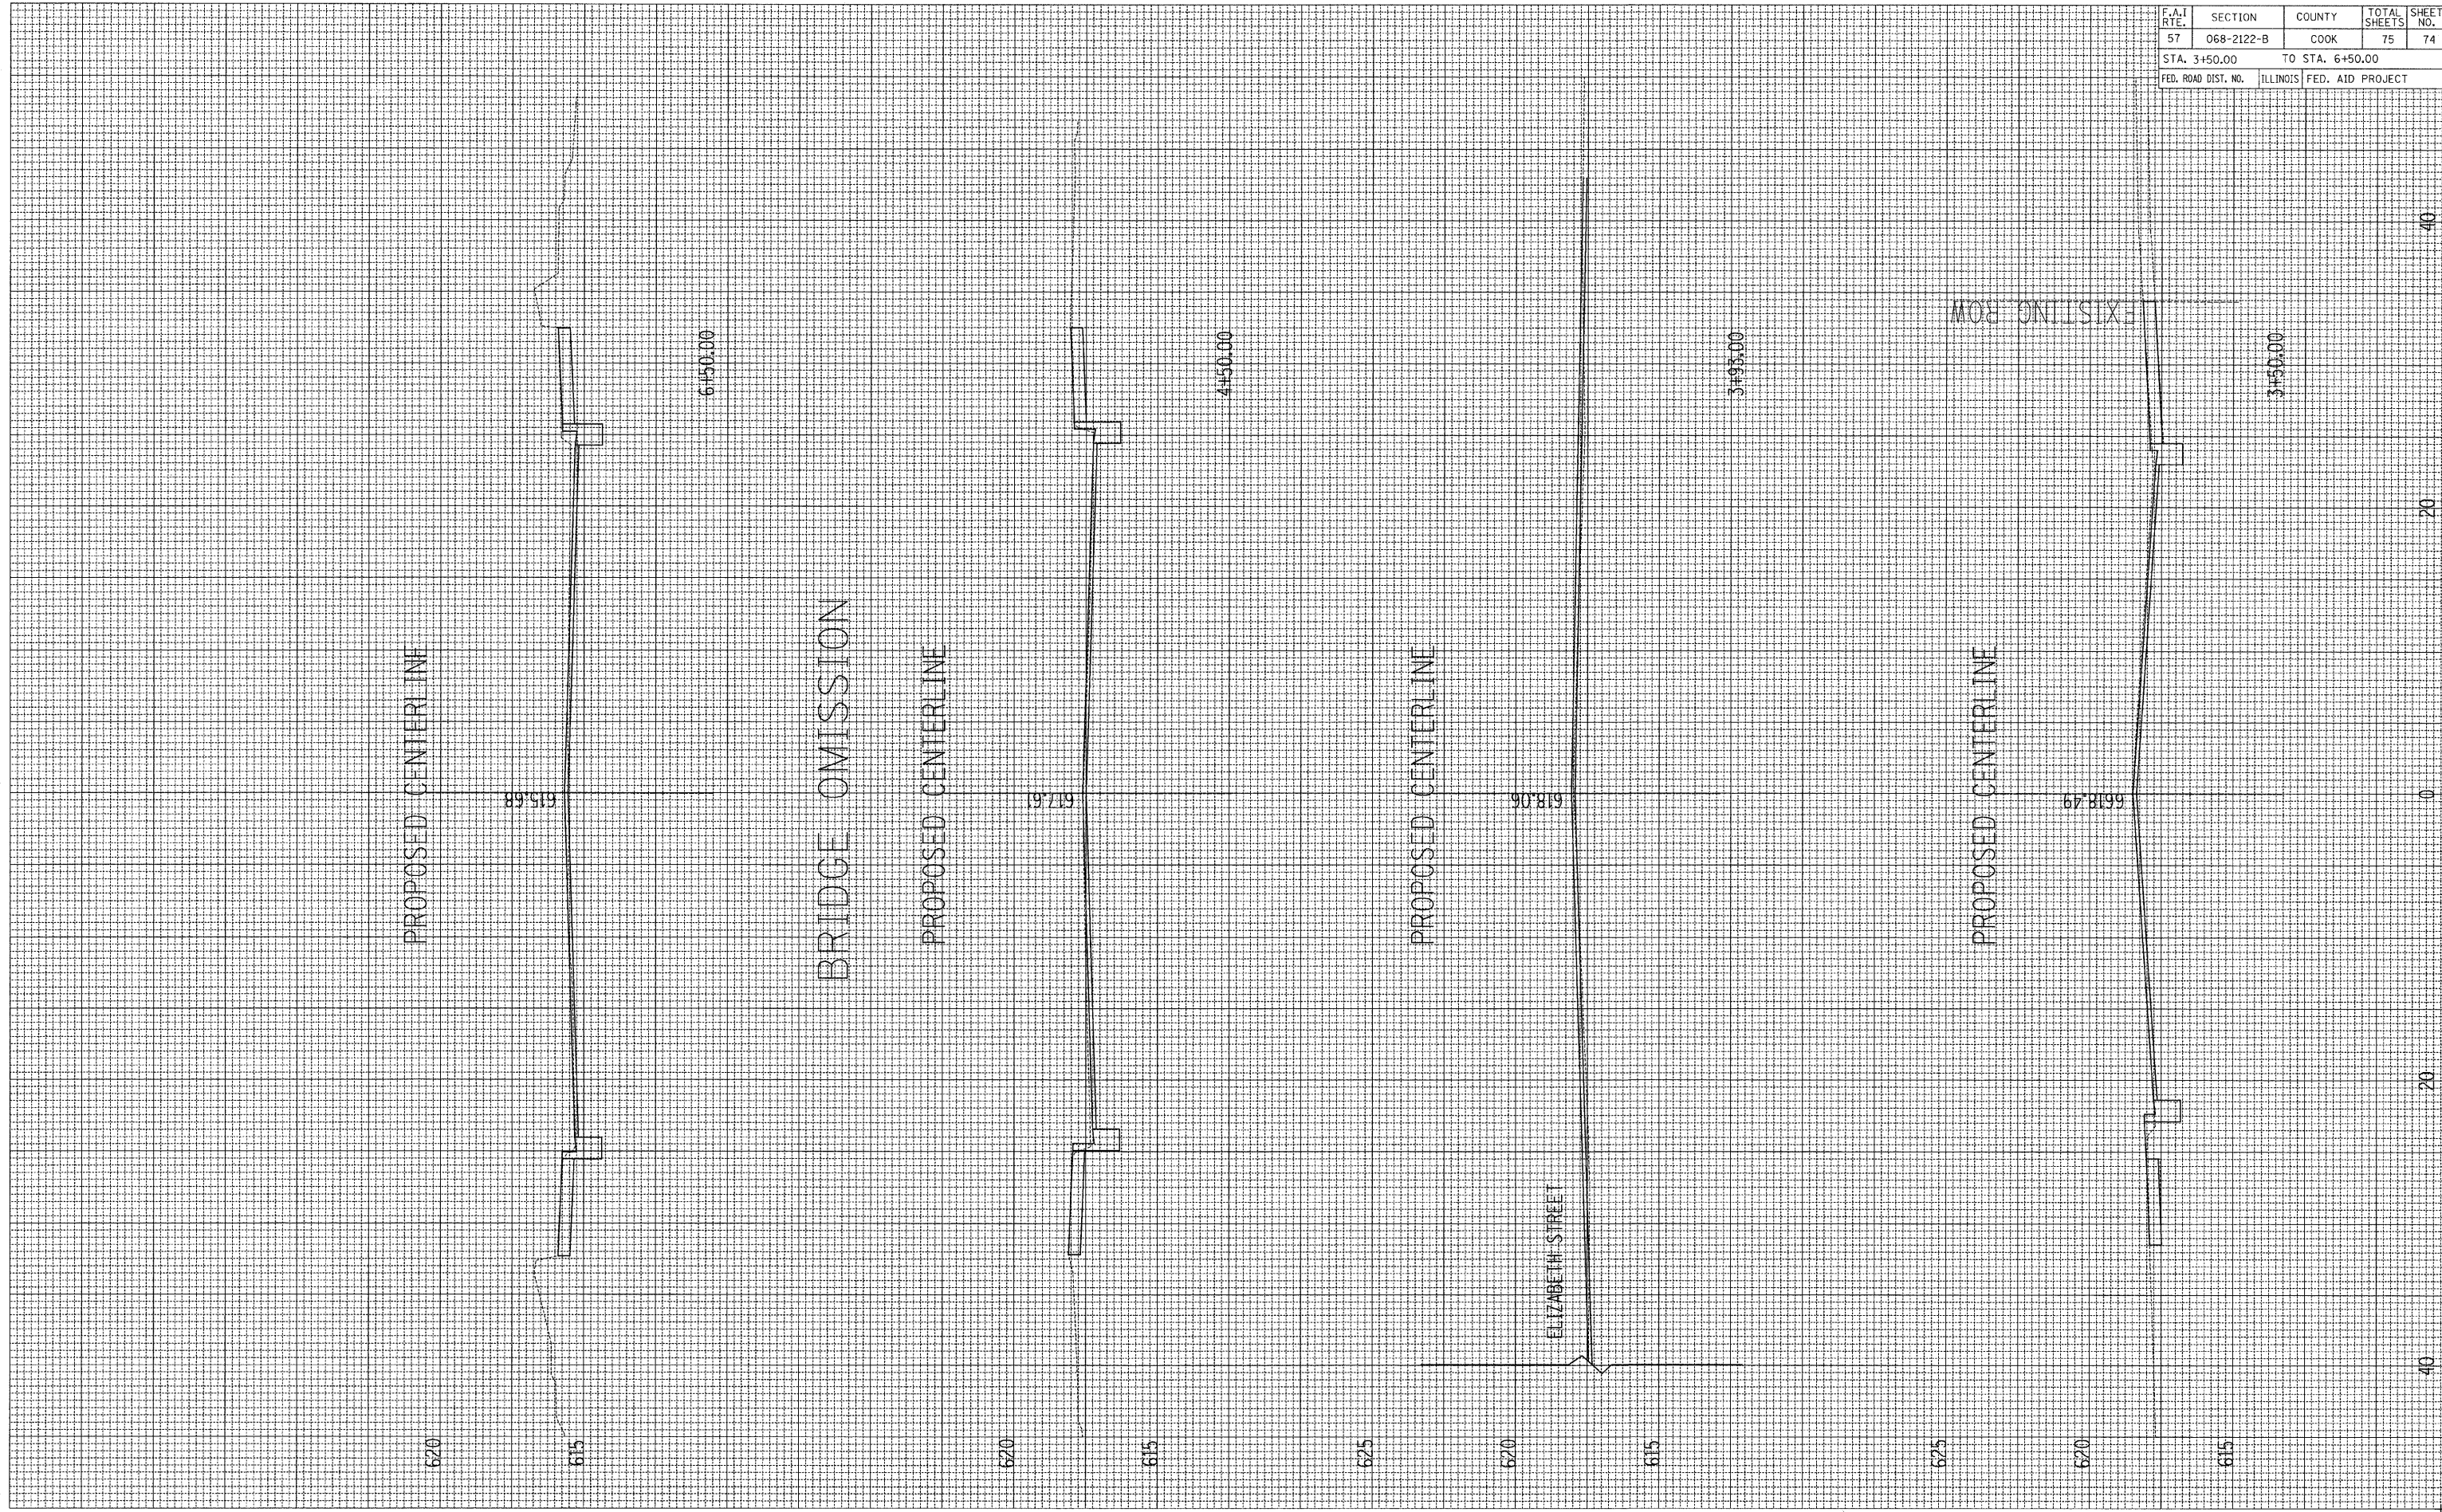

40 20 0 20 40

103rd STREET CROSS SECTIONS