


F.A.I.	SECTION	COUNTY	TOTAL SHEETS	SHEET NO.
57	1919.2B	COOK	119	22
FED. ROAD DIST. NO.		ILLINOIS FED. AID PROJECT		CONTRACT 60371

FINAL SURVEY PLOTTED	BY	DATE
NOTE BOOK TEMPLATE		
AREAS CHECKED		
NO.		

ORIGINAL SURVEY PLOTTED	BY	DATE
NOTE BOOK TEMPLATE		
AREAS CHECKED		
NO.		

FILE: g:\2904\civil\exhib\1\290403i.dgn
DATE: 26-Aug-08 14:24

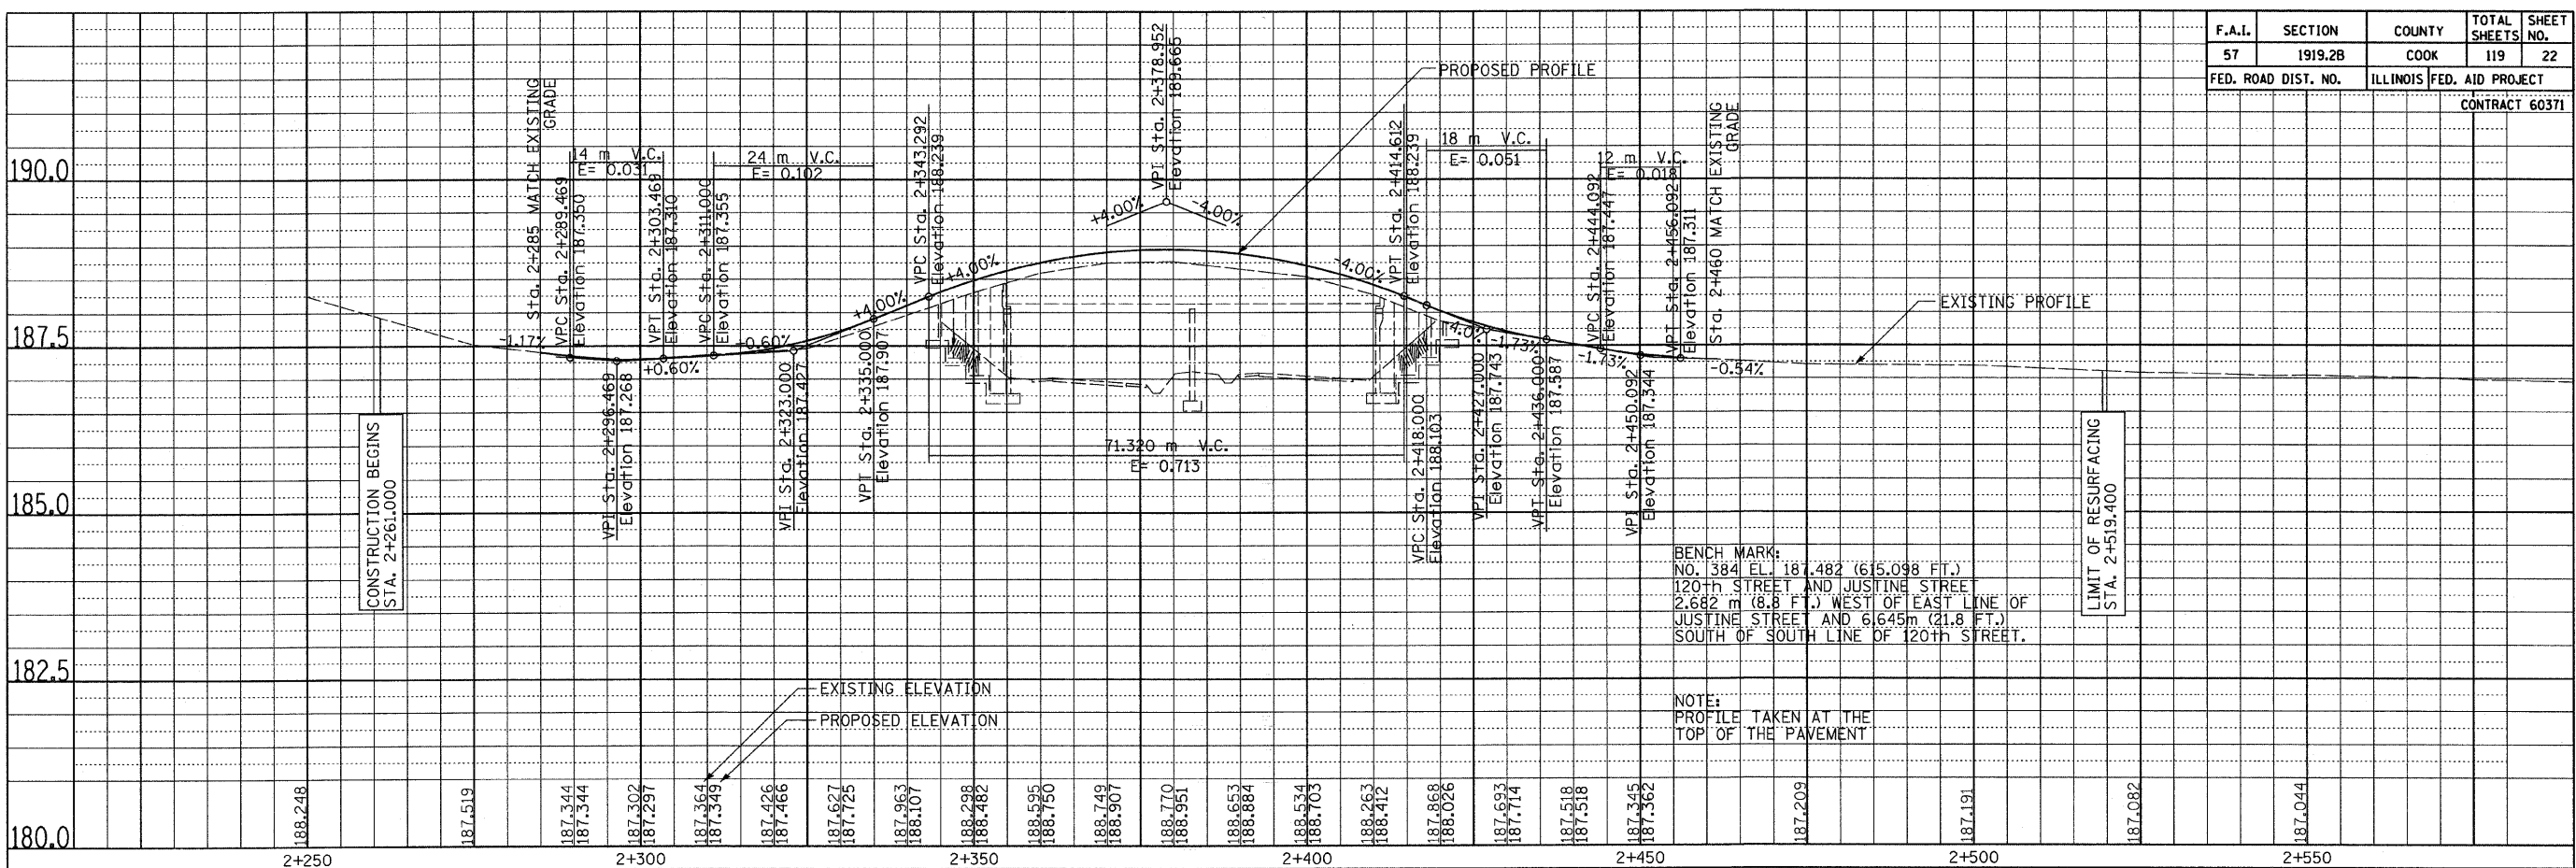

HORIZONTAL SCALE - 1:500
VERTICAL SCALE - 1:50

REVISIONS		ILLINOIS DEPARTMENT OF TRANSPORTATION	
NAME	DATE		
		EXISTING AND PROPOSED PROFILE	
		115th OVER I-57	
		DRAWN BY ML	
		CHECKED BY: JMH	
		DATE: MARCH 2001	

COLLINS ENGINEERS
123 North Wacker Drive
Suite 300
Chicago, IL 60606
(312) 704-9300
www.collinseng.com
ILLINOIS PROFESSIONAL DESIGN FIRM LICENSE NO. 184-000993