


F.A.I.	SECTION	COUNTY	TOTAL SHEETS	SHEET NO.
57	1919.2B	COOK	119	32
FED. ROAD DIST. NO.		ILLINOIS FED. AID PROJECT		CONTRACT 60371

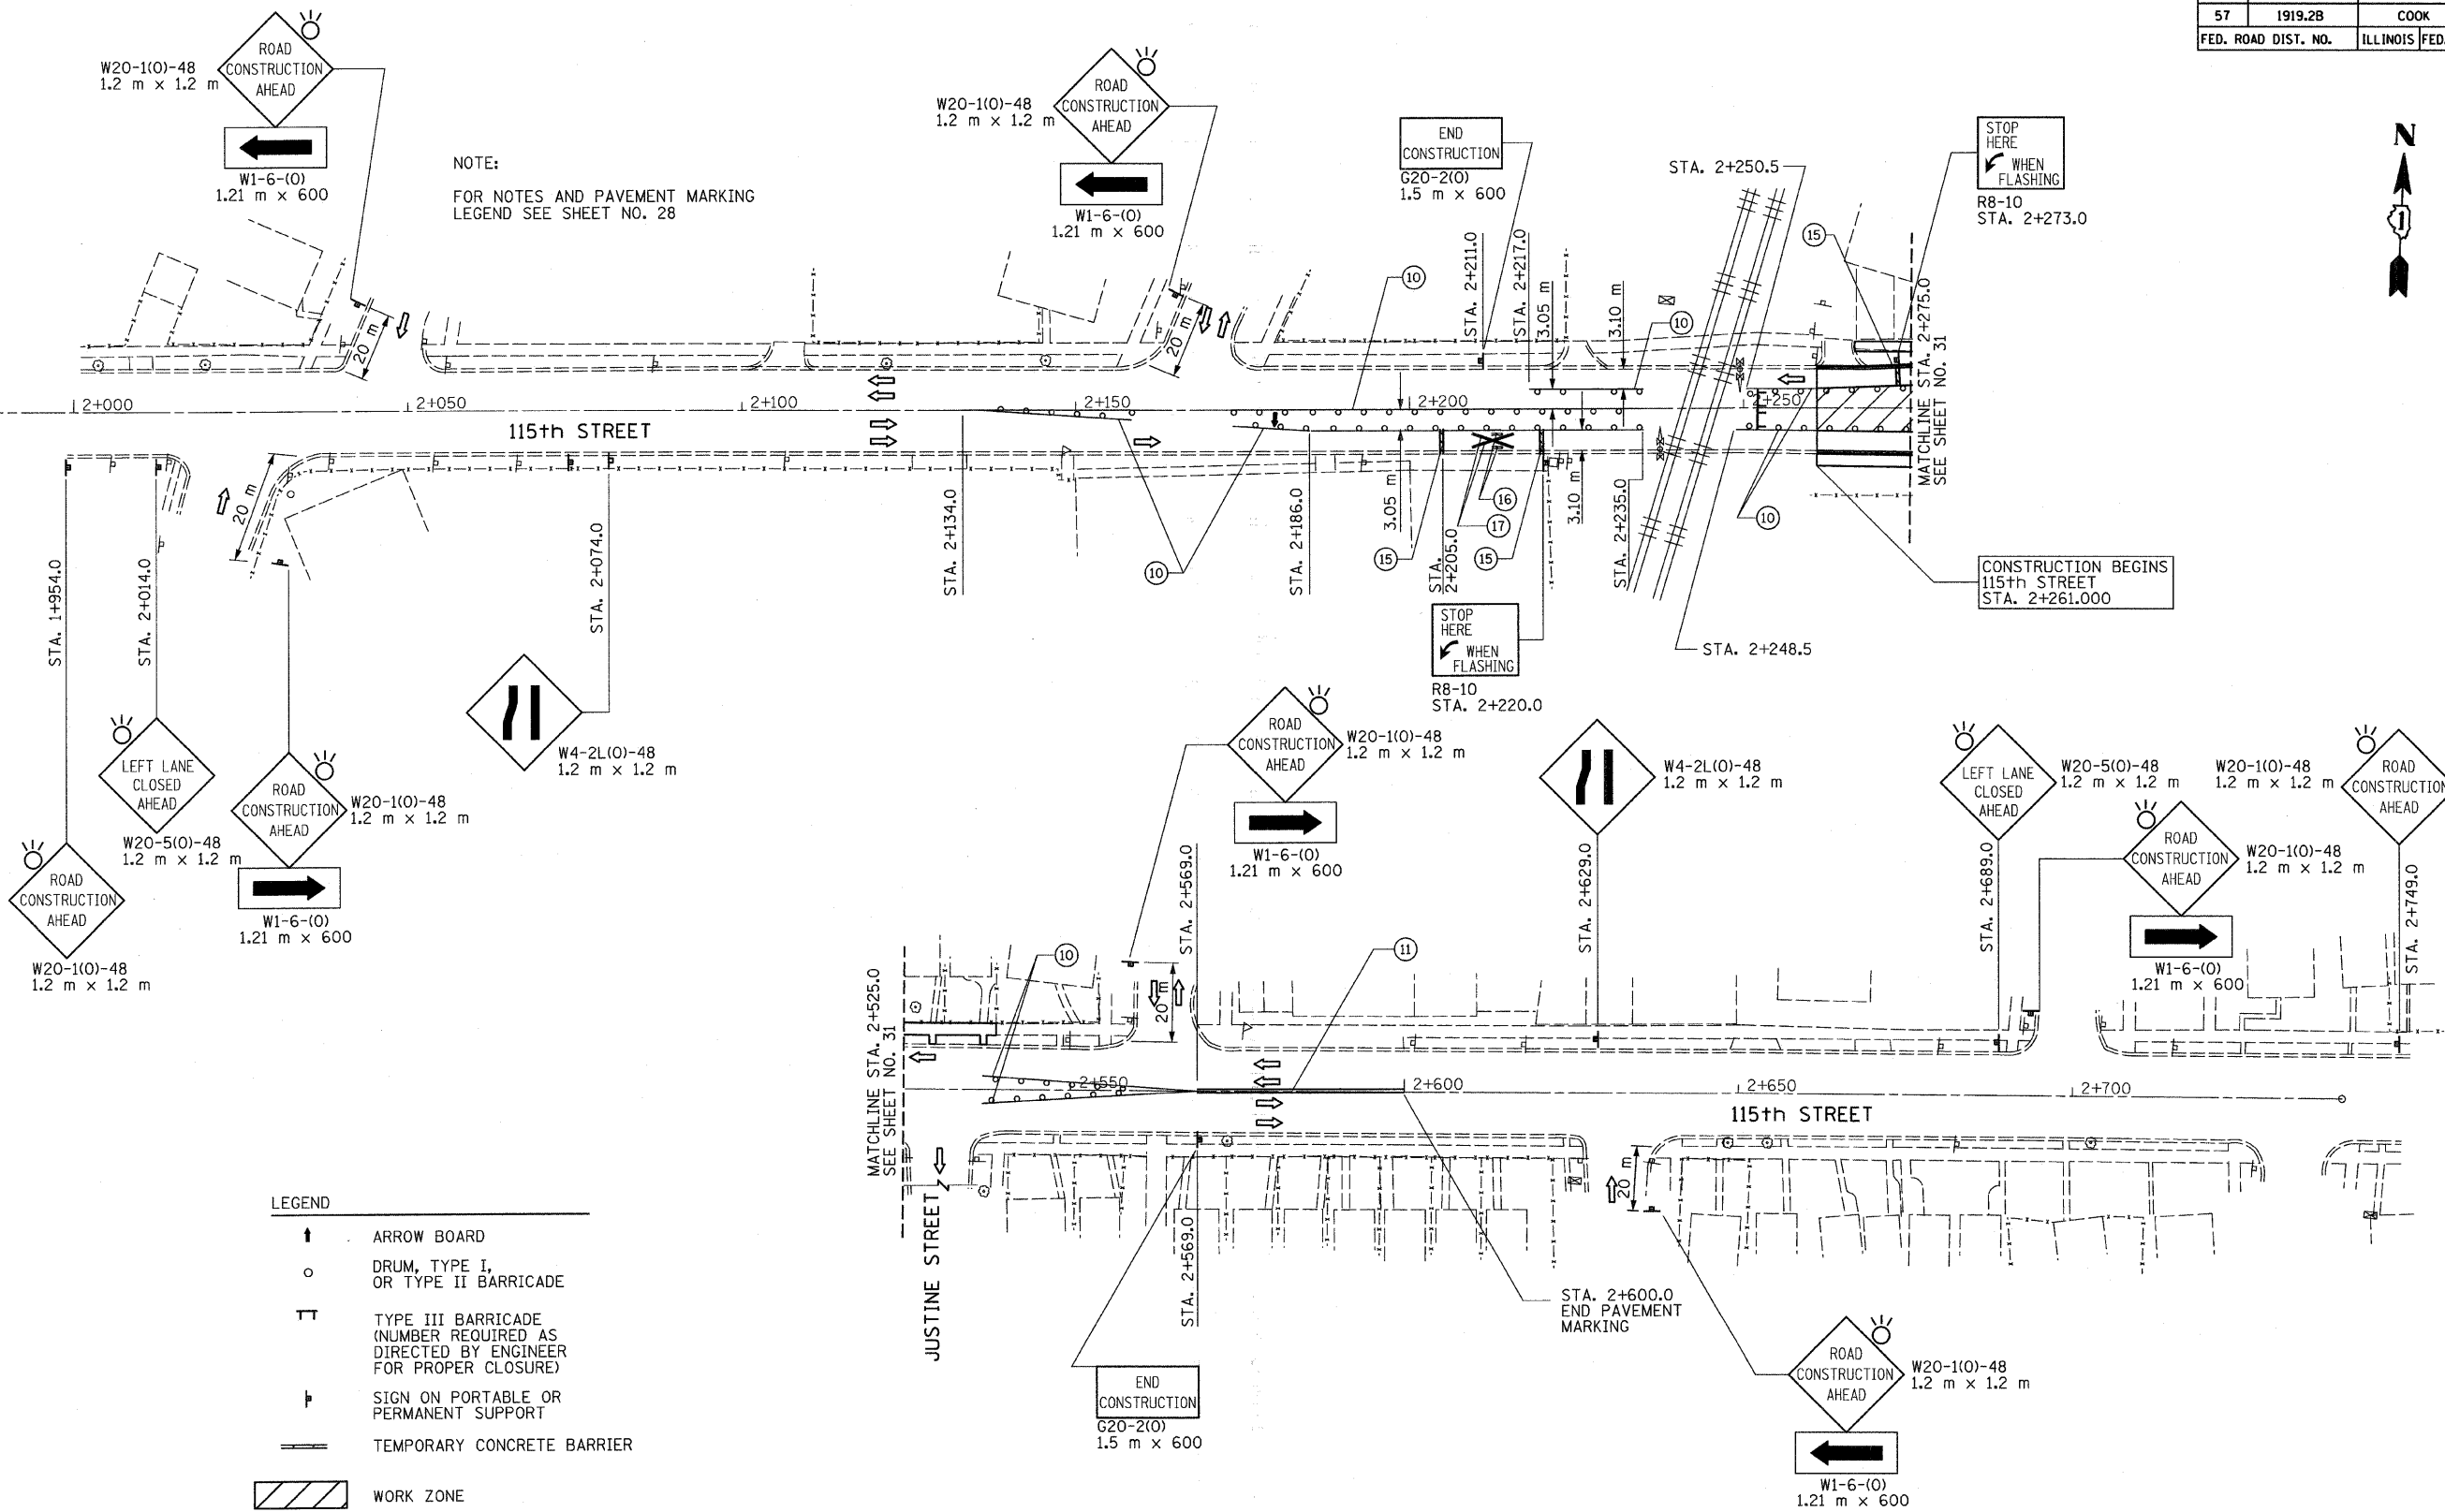

NOTE:
FOR NOTES AND PAVEMENT MARKING
LEGEND SEE SHEET NO. 28

LEGEND

	ARROW BOARD
	DRUM, TYPE I, OR TYPE II BARRICADE
	TYPE III BARRICADE (NUMBER REQUIRED AS DIRECTED BY ENGINEER FOR PROPER CLOSURE)
	SIGN ON PORTABLE OR PERMANENT SUPPORT
	TEMPORARY CONCRETE BARRIER
	WORK ZONE
	IMPACT ATTENUATOR SEE STANDARD 701321



REVISIONS	
NAME	DATE

COLLINS ENGINEERS
123 North Wacker Drive
Suite 300
Chicago, IL 60606
(312) 704-9300
www.collinseng.com
ILLINOIS PROFESSIONAL DESIGN FIRM LICENSE NO. 184-000993

ILLINOIS DEPARTMENT OF TRANSPORTATION
SUGGESTED STAGES OF CONSTRUCTION
AND TRAFFIC CONTROL
STAGE III
115th STREET
DRAWN BY: PRH
CHECKED BY: JMH
DATE: JANUARY 16, 2009

FILE: g:\2904\civil\exhibit\2904026.dgn
DATE: 13-Jan-09 14:24