
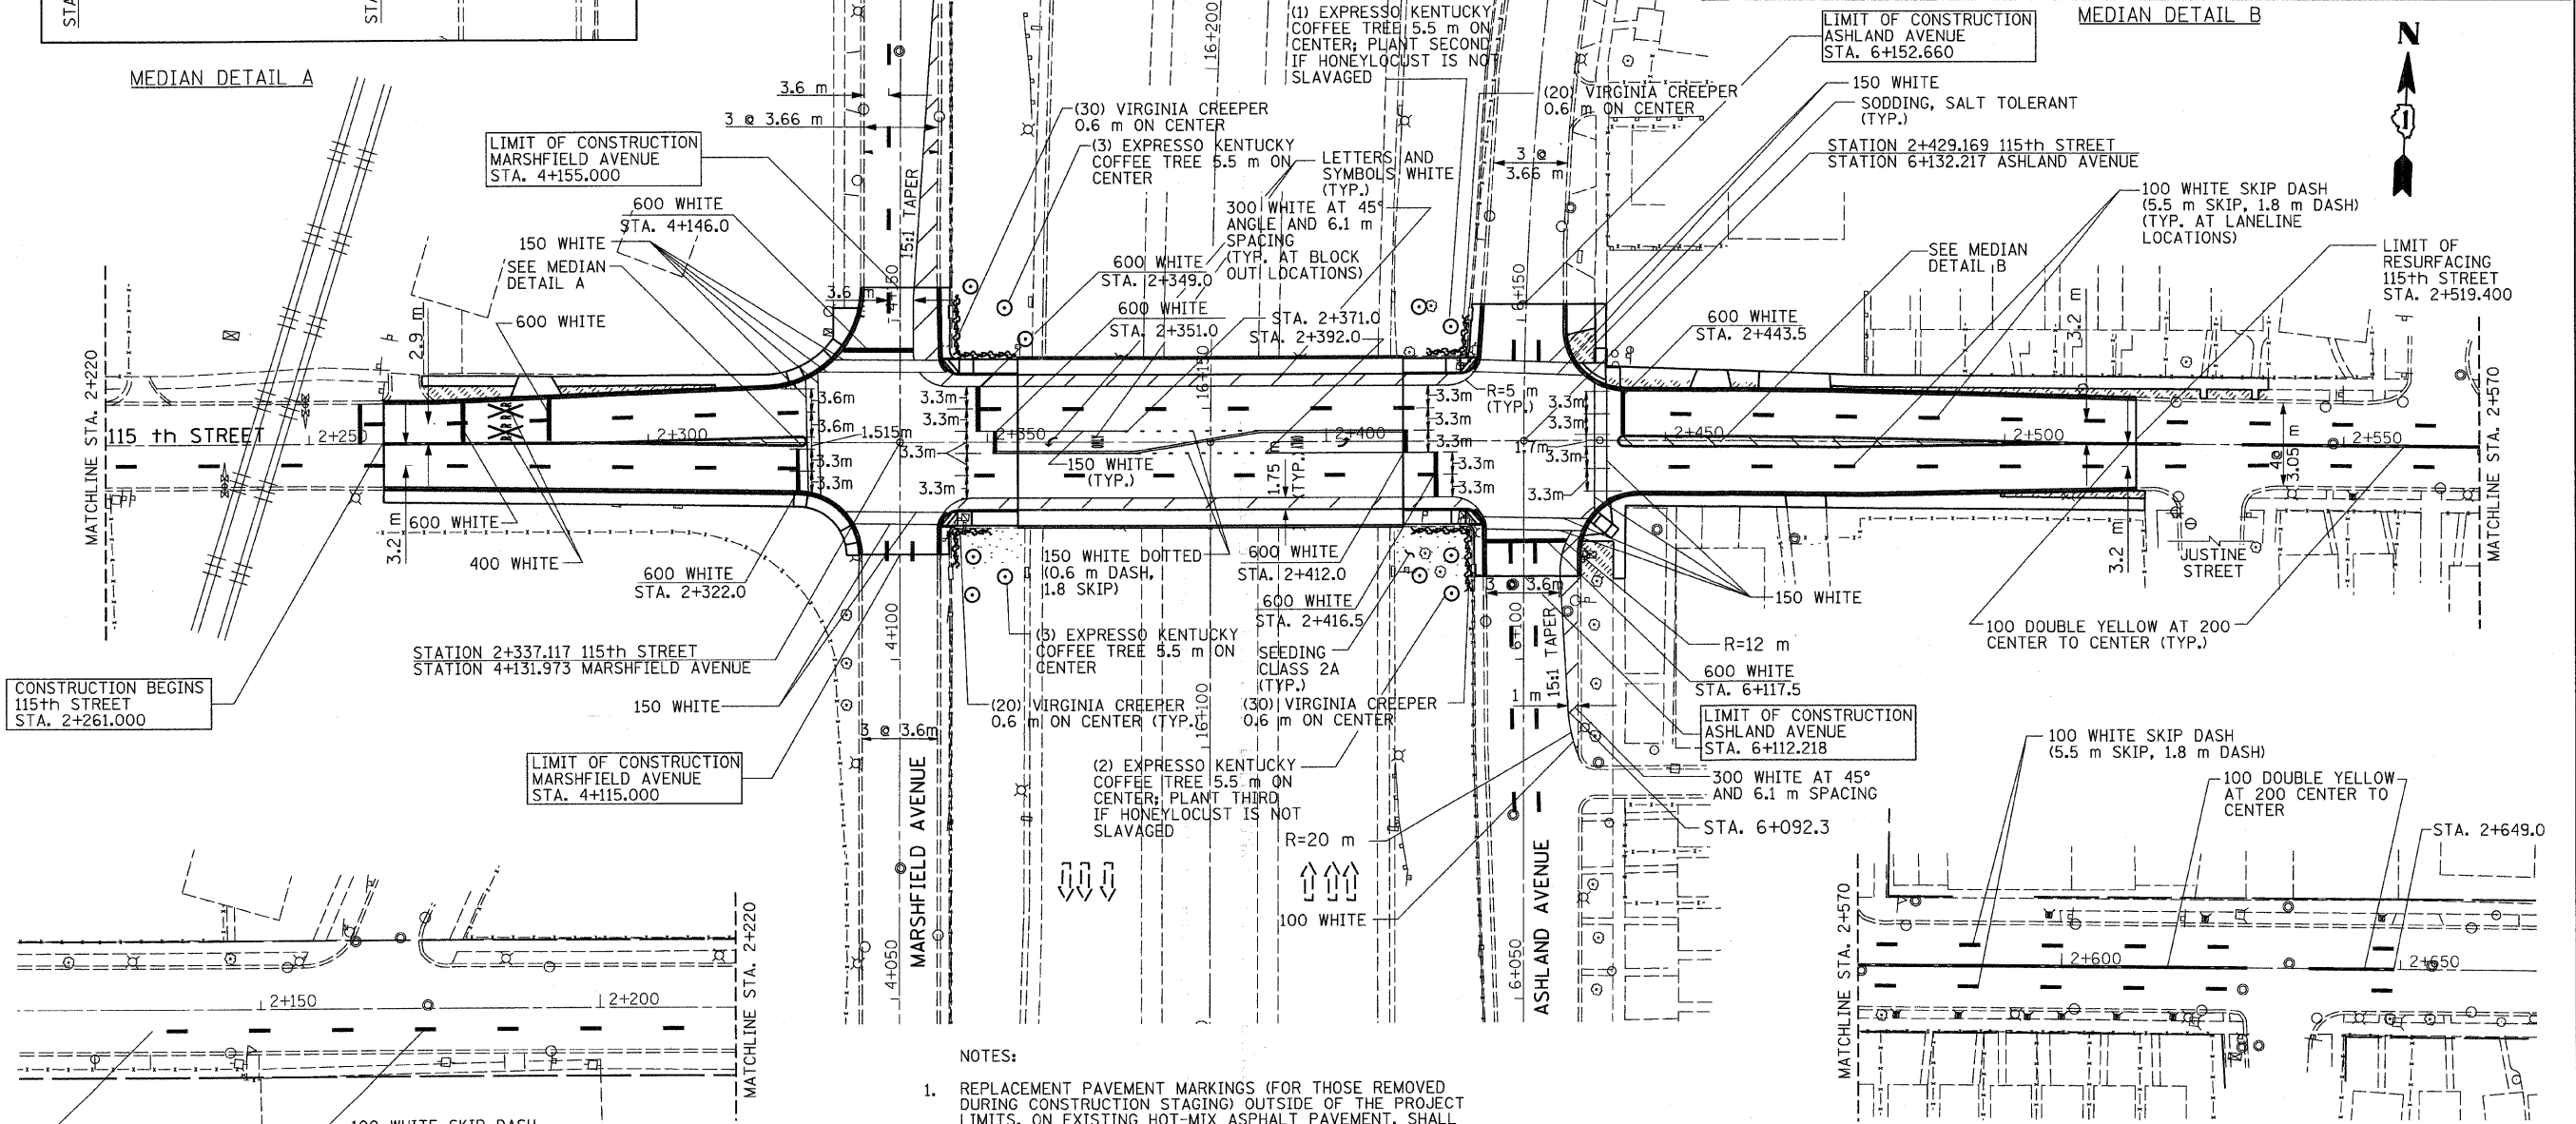
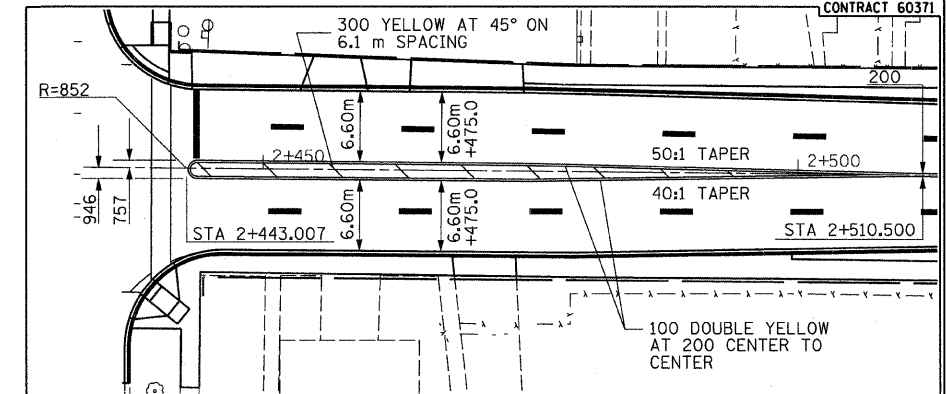


F.A.I.	SECTION	COUNTY	TOTAL SHEETS	SHEET NO.
57	1919.2B	COOK	119	39
FED. ROAD DIST. NO.		ILLINOIS FED. AID PROJECT		

CONTRACT 60371

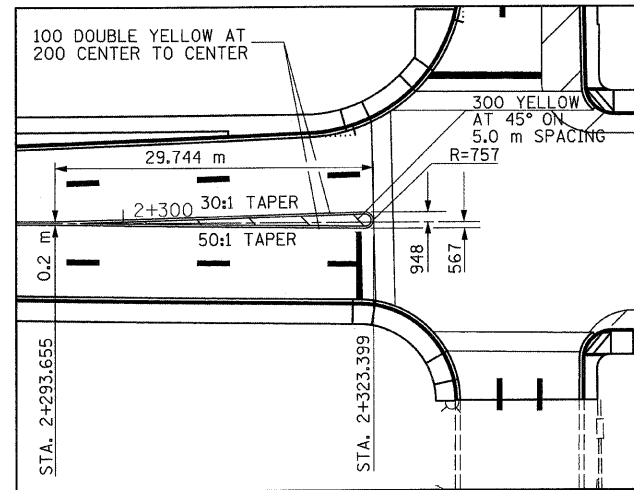

CONSTRUCTION BEGINS
115th STREET
STA. 2+261.000


LIMIT OF CONSTRUCTION
MARSHFIELD AVENUE
STA. 4+115.000

LIMIT OF CONSTRUCTION
ASHLAND AVENUE
STA. 6+112.218

LIMIT OF RESURFACING
115th STREET
STA. 2+519.400

NOTES:

1. REPLACEMENT PAVEMENT MARKINGS (FOR THOSE REMOVED DURING CONSTRUCTION STAGING) OUTSIDE OF THE PROJECT LIMITS, ON EXISTING HOT-MIX ASPHALT PAVEMENT, SHALL BE THERMOPLASTIC.
2. ALL PAVEMENT MARKINGS SHALL CONFORM TO THE MANUAL ON UNIFORM TRAFFIC CONTROL DEVICES AND THE CITY OF CHICAGO TYPICAL PAVEMENT MARKINGS STANDARD, TC-24.
3. PAVEMENT MARKINGS INSTALLED ON HOT-MIX ASPHALT SURFACE SHALL BE THERMOPLASTIC. PAVEMENT MARKINGS INSTALLED ON CONCRETE SURFACES SHALL BE POLYUREA TYPE I.

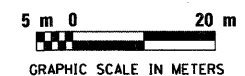

REVISIONS	
NAME	DATE

ILLINOIS DEPARTMENT OF TRANSPORTATION
PAVEMENT MARKING AND
LANDSCAPING PLAN
115th STREET

1:500
DATE: JANUARY 16, 2009

DRAWN BY: PRH
CHECKED BY: JMH

COLLINS ENGINEERS
123 North Wacker Drive
Suite 300
Chicago, IL 60606
(312) 704-9300
www.collinseng.com
ILLINOIS PROFESSIONAL DESIGN FIRM LICENSE NO. 184-000993

FILE: 2904\civil\exhibits\2904038.dgn
DATE: 25-AUG-08 14:24