


F.A.I. RTE.	SECTION	COUNTY	TOTAL SHEETS	SHEET NO.
57	1919.2B	COOK	119	48
STA.		TO STA.		
FED. ROAD DIST. NO.		ILLINOIS FED. AID PROJECT		

CONTRACT #60371

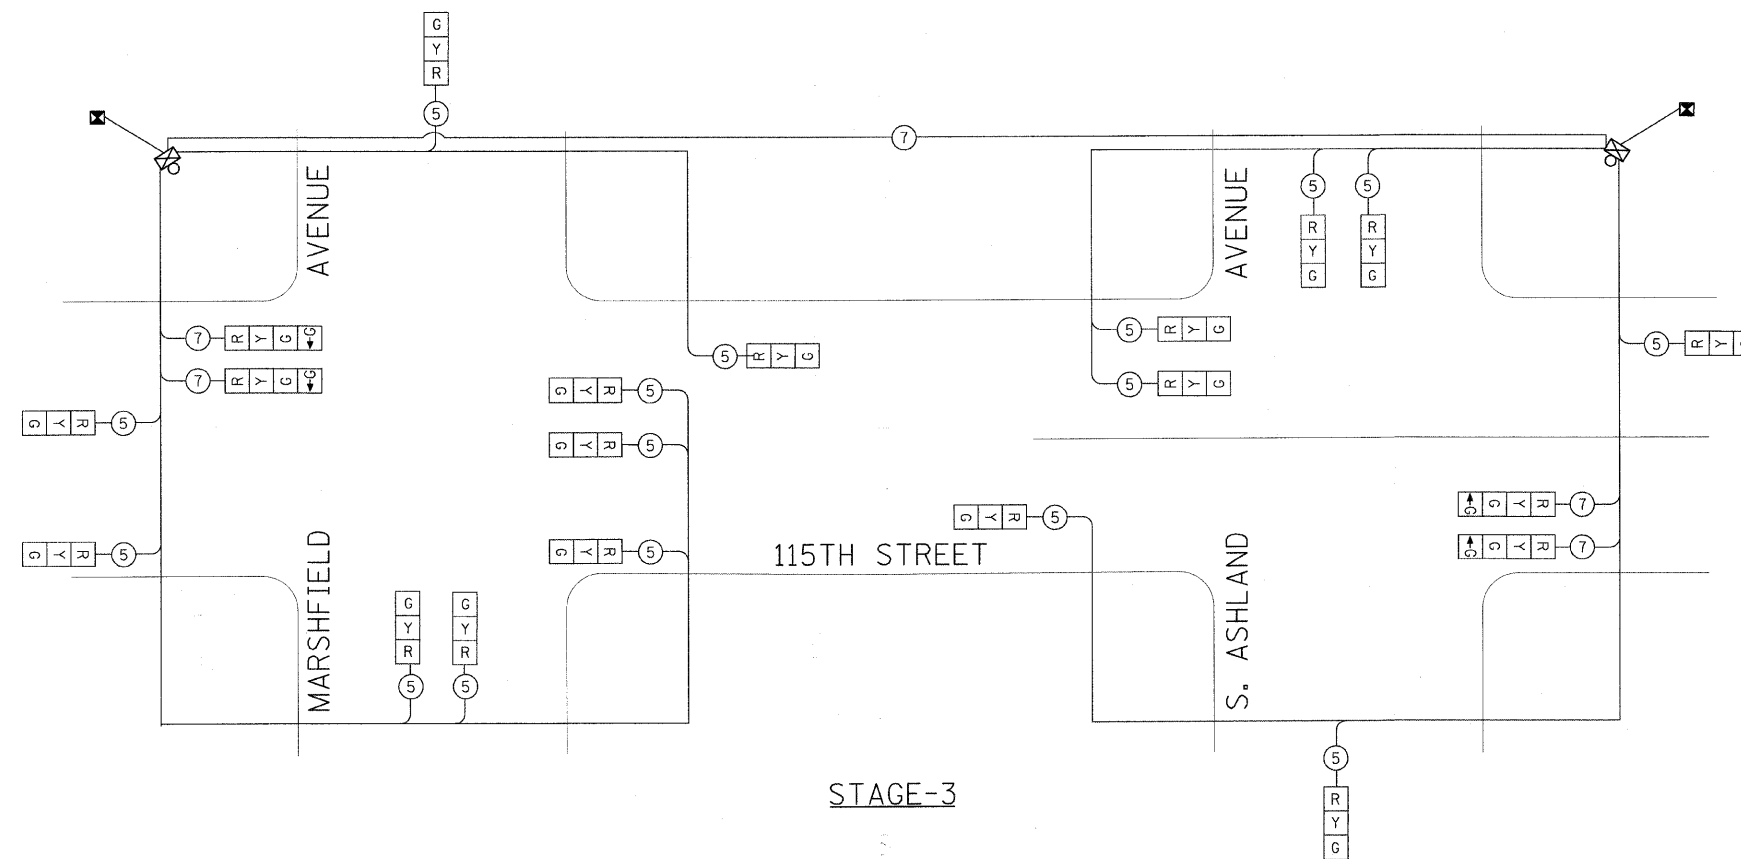

**LEGEND - TEMPORARY CABLE PLAN**

- R SIGNAL SECTION 300mm
- ② INDICATES NUMBER OF CONDUCTORS IN CABLE, ALL CONDUCTORS SHALL BE NO. 14 A.W.G. WIRE UNLESS OTHERWISE NOTED
- TEMPORARY CONTROLLER CABINET, SEE NOTE 2
- EXISTING STREET LIGHTING CONTROLLER

REVISIONS	
NAME	DATE

ILLINOIS DEPARTMENT OF TRANSPORTATION  
 115TH STREET OVER I-57  
 TEMPORARY CABLE DIAGRAM  
 AND GENERAL NOTES (STAGE-3)  
 SCALE: NONE  
 DATE: 01-16-09  
 DRAWN BY: BD  
 CHECKED BY: RD

**SINGH** SINGH & ASSOCIATES, INC.  
 CONSULTING ENGINEERS