
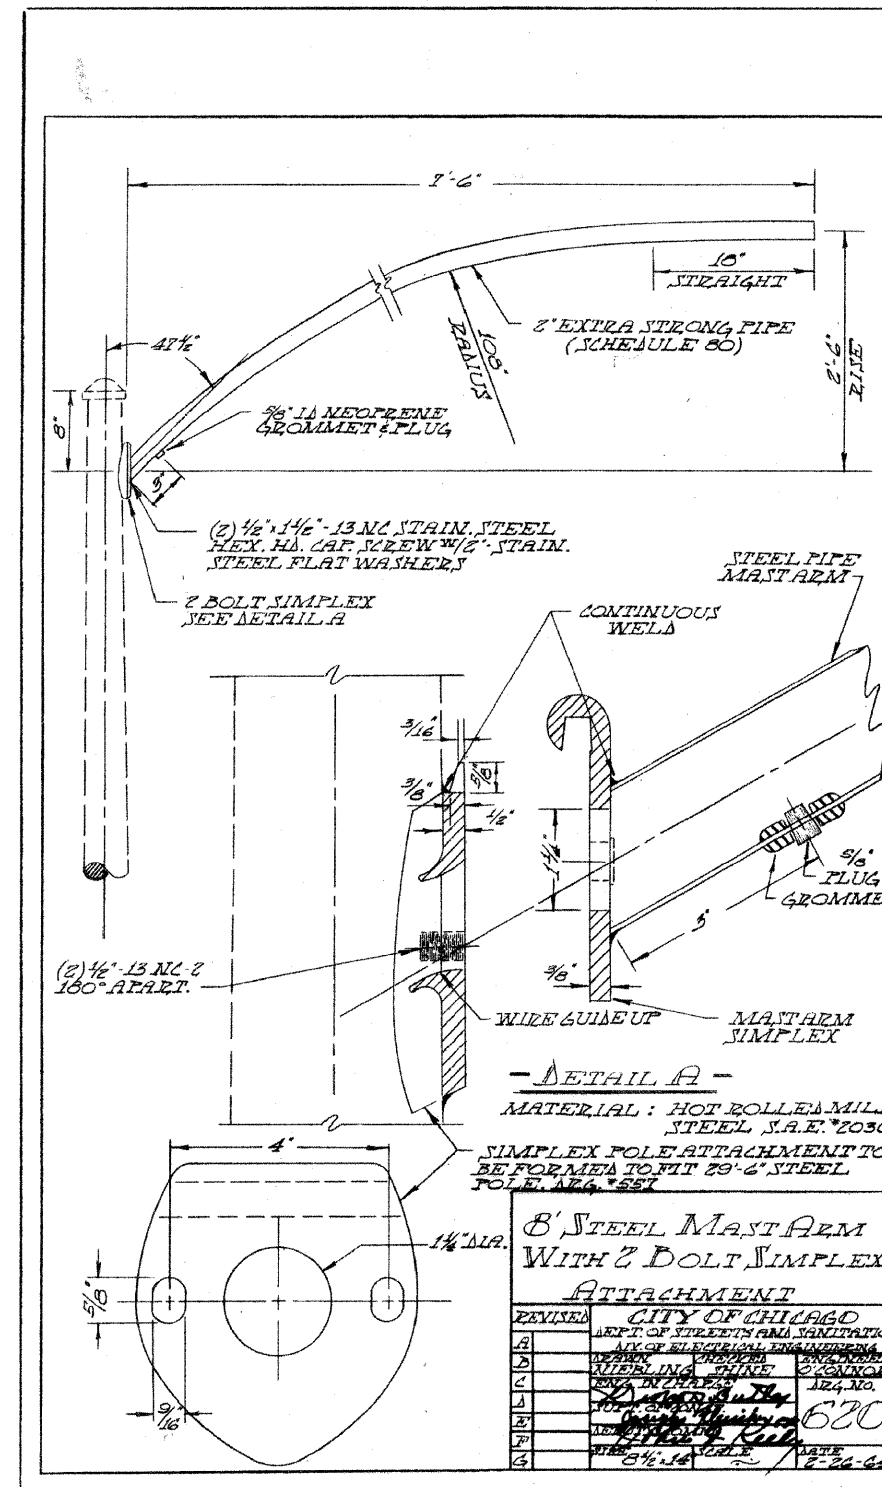


F.A.I. RTE.	SECTION	COUNTY	TOTAL SHEETS	SHEET NO.
57	1919.2B	COOK	119	56
STA.		TO STA.		
FED. ROAD DIST. NO.		ILLINOIS FED. AID PROJECT		

CONTRACT #60371

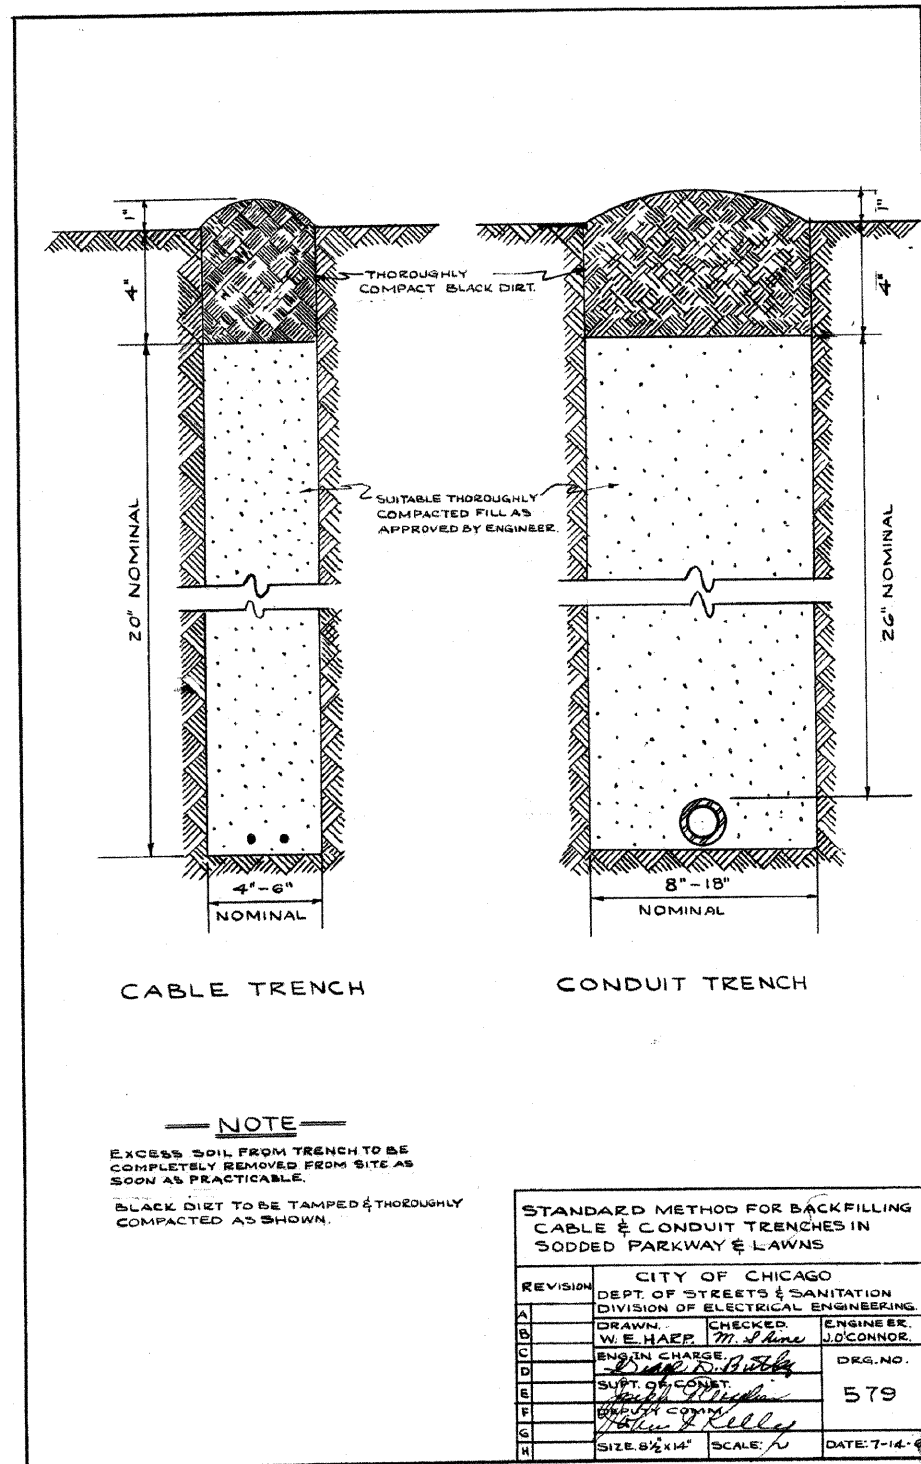

CITY OF CHICAGO BUREAU OF ELECTRICITY
STANDARD DRAWINGS ARE PROVIDED IN ENGLISH UNITS.

REVISIONS	
NAME	DATE

ILLINOIS DEPARTMENT OF TRANSPORTATION
115TH STREET OVER I-57
CITY OF CHICAGO
BUREAU OF ELECTRICITY
STANDARD DRAWINGS

SCALE: NONE
DATE: 01-16-09

DRAWN BY: VG
CHECKED BY: PV

SINGH SINGH & ASSOCIATES, INC.
CONSULTING ENGINEERS