
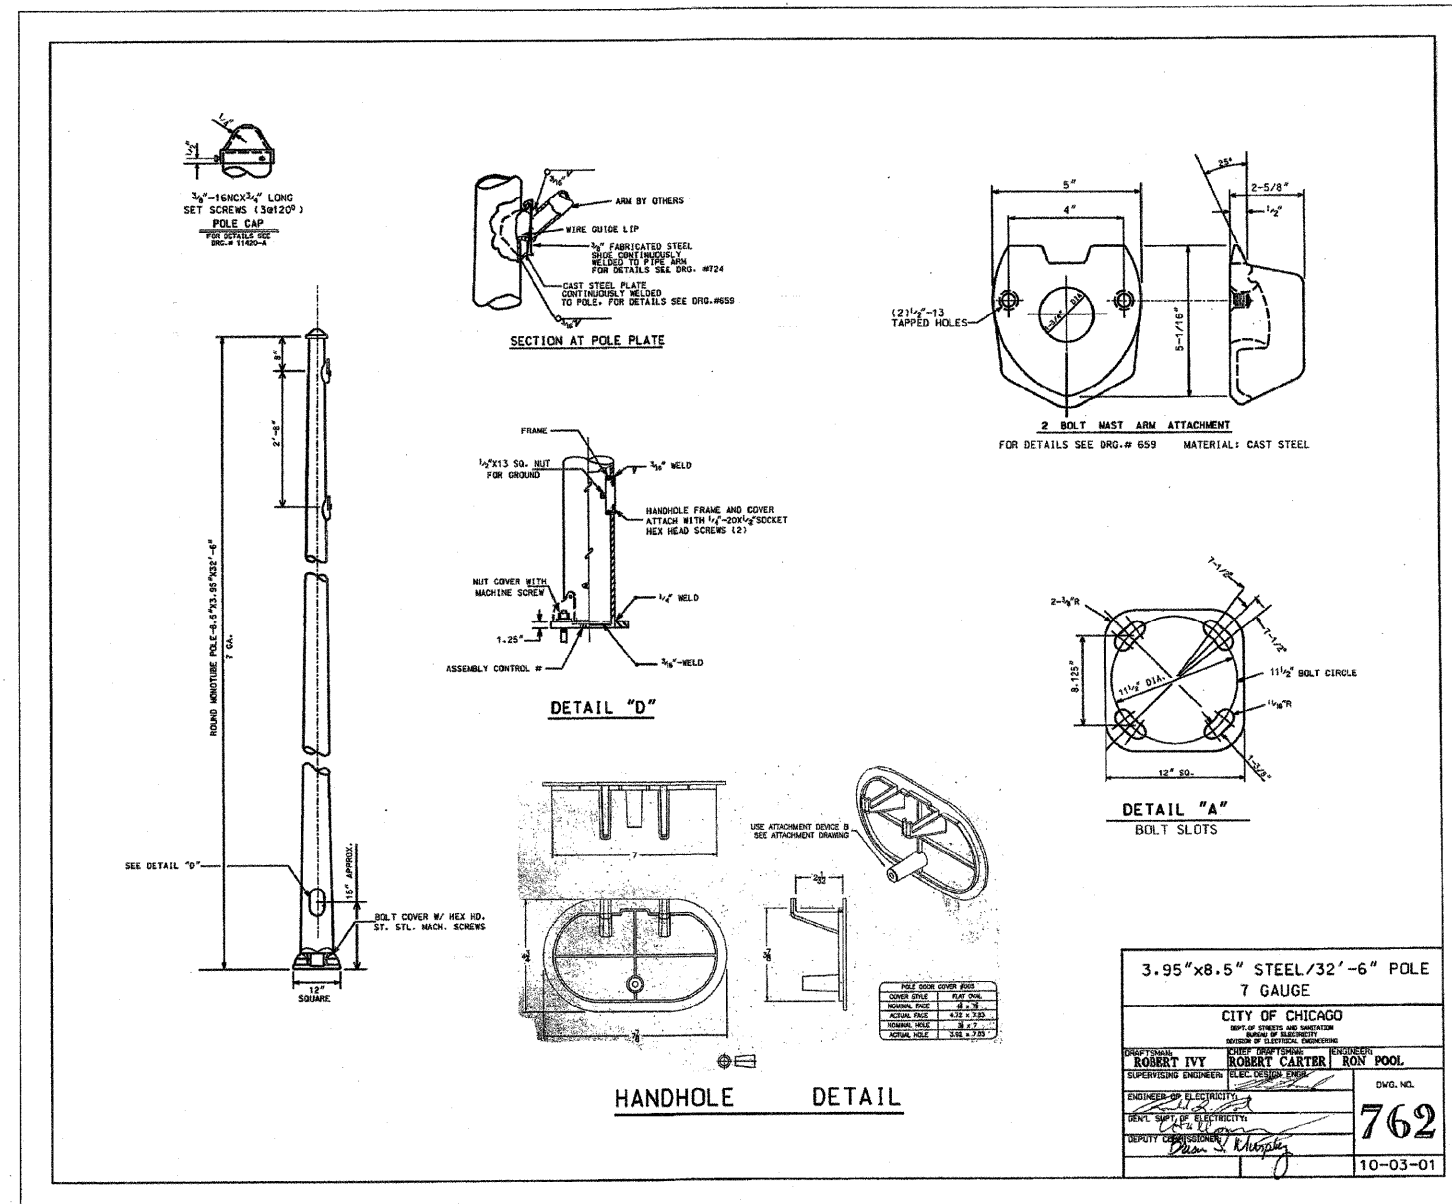


F.A.I. RTE.	SECTION	COUNTY	TOTAL SHEETS	SHEET NO.
57	1919.2B	COOK	119	70
STA.		TO STA.		
FED. ROAD DIST. NO.		ILLINOIS FED. AID PROJECT		

CONTRACT #60371

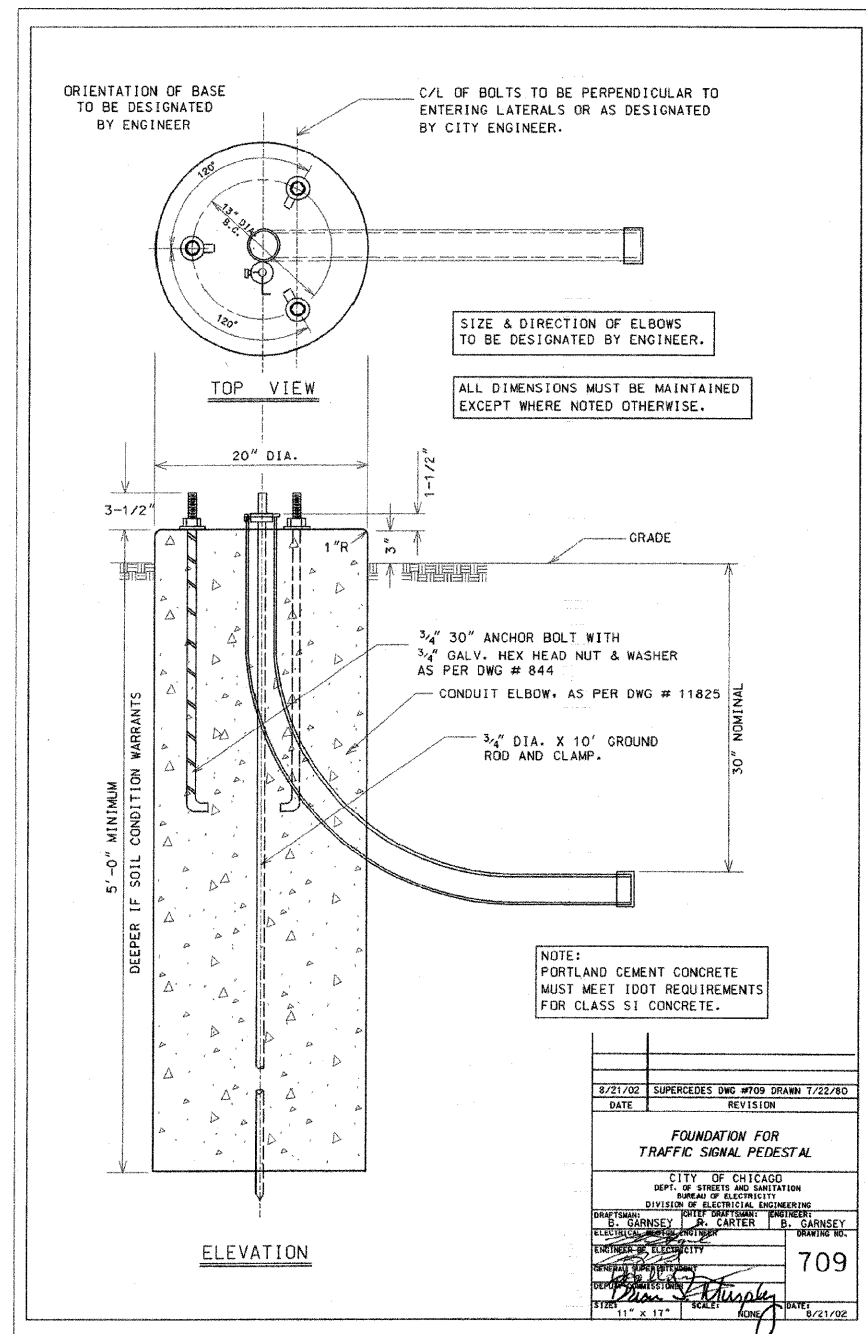

\* CITY OF CHICAGO BUREAU OF ELECTRICITY STANDARD DRAWINGS ARE PROVIDED IN ENGLISH UNITS.

SINGH SINGH & ASSOCIATES, INC. CONSULTING ENGINEERS

REVISIONS		ILLINOIS DEPARTMENT OF TRANSPORTATION 115TH STREET OVER I-57 CITY OF CHICAGO BUREAU OF ELECTRICITY STANDARD DRAWINGS
NAME	DATE	
		SCALE: NONE DATE: 01-16-09 DRAWN BY: VG CHECKED BY: PV