
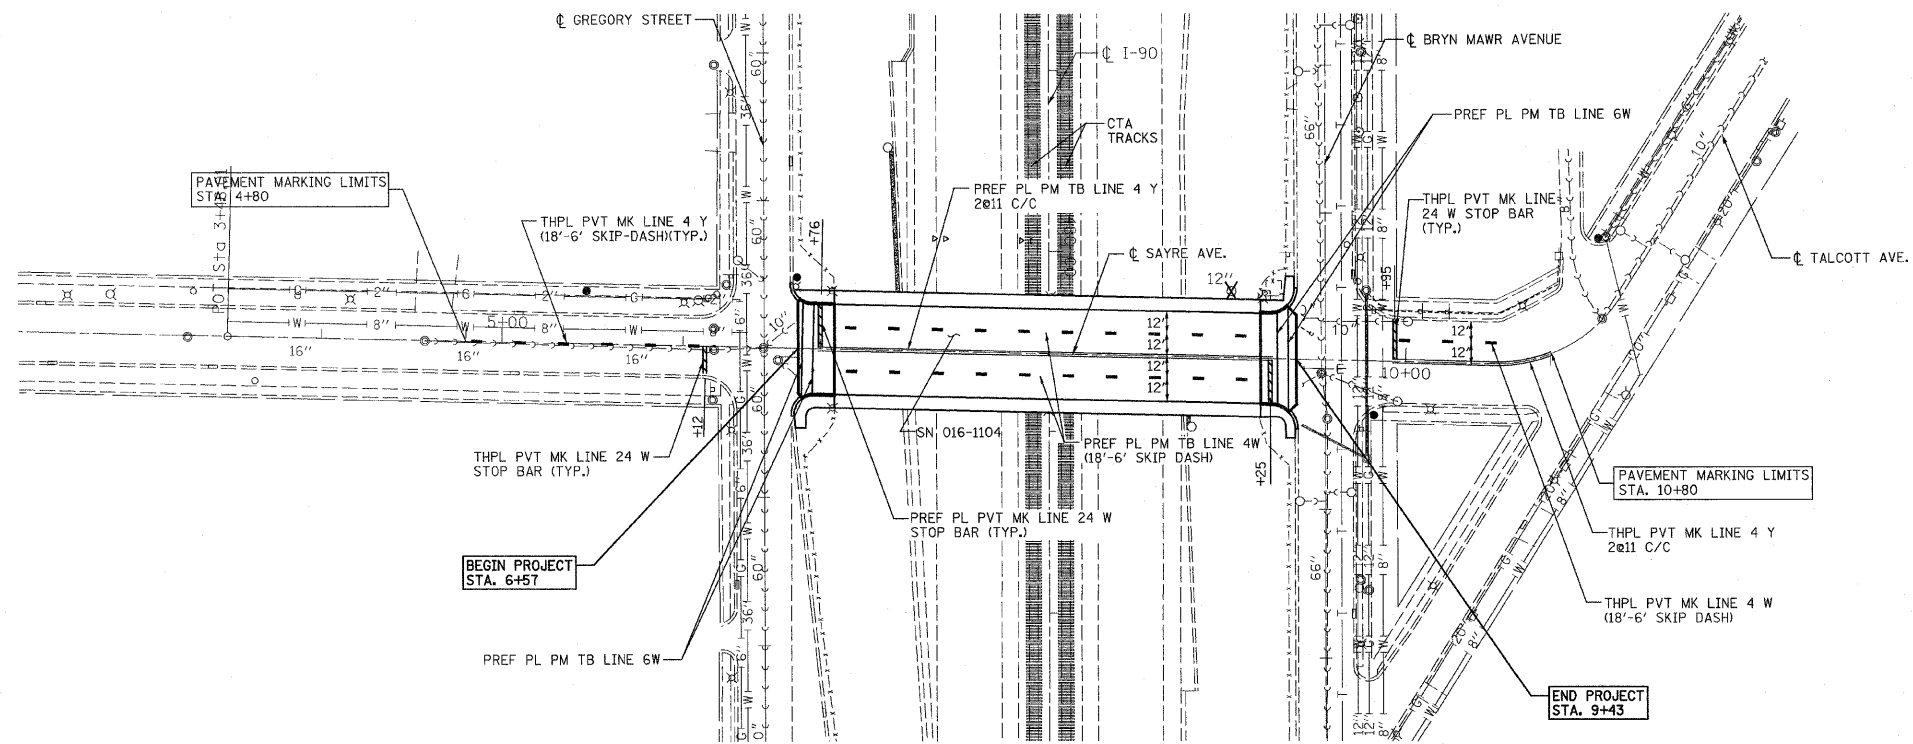


F.A.I. RTE.	SECTION	COUNTY	TOTAL SHEETS	SHEET NO.
90	1414B	COOK	74	9
STA. 6+57		TO STA. 9+43		
FED. ROAD DIST. NO. 7		ILLINOIS FED. AID PROJECT		
CONTRACT NO. 60384				

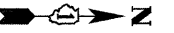

NOTES:
 1. ALL PAVEMENT MARKINGS WILL BE PER CDOT STANDARDS.

REVISIONS	
NAME	DATE

ILLINOIS DEPARTMENT OF TRANSPORTATION
 SAYRE AVENUE OVER I-90
 PAVEMENT MARKINGS

SCALE: 1"=50'
 DATE DEC. 2001

DRAWN BY TCK
 CHECKED BY TML