



F.A.I. RTE.	SECTION	COUNTY	TOTAL SHEETS	SHEET NO.
90	1414B	COOK	74	10
STA.		TO STA.		
FED. ROAD DIST. NO. 7		ILLINOIS FED. AID PROJECT		
CONTRACT NO. 60384				

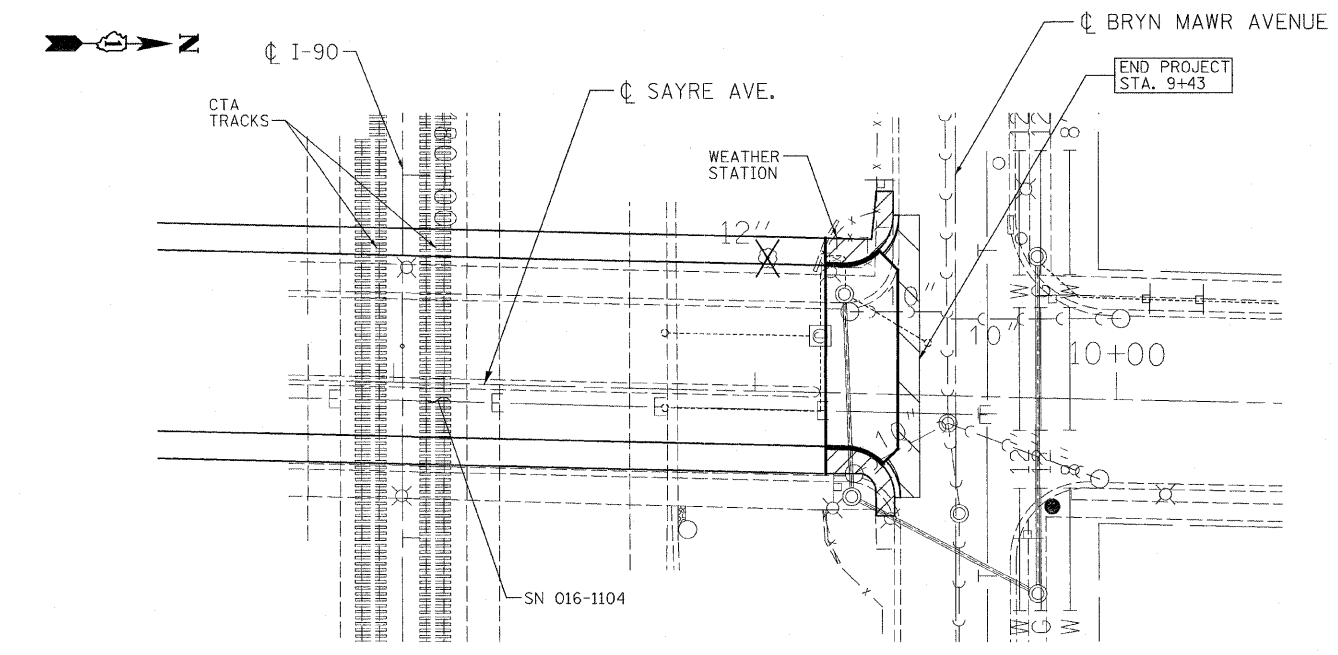

PLAN VIEW

EXISTING ROADWAY PLAN
PROPOSED ROADWAY PLAN

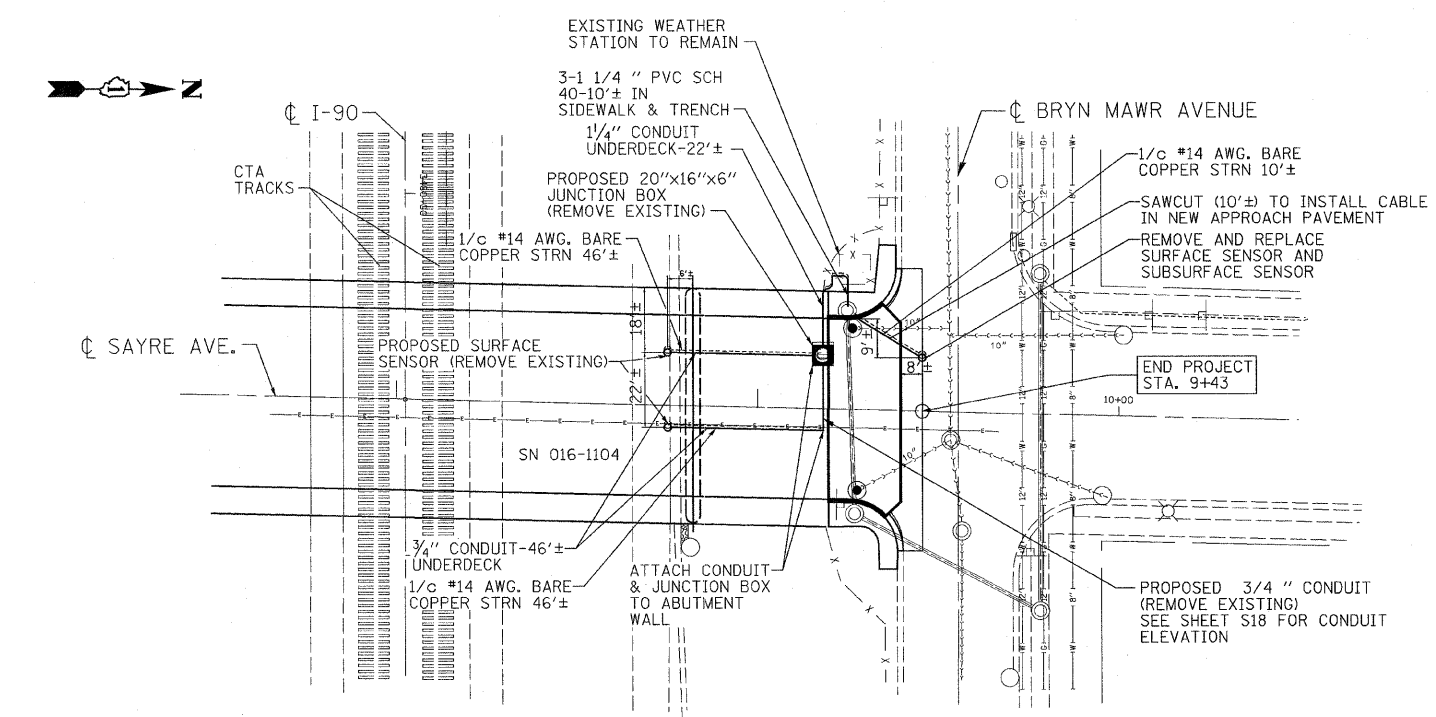

PLAN VIEW

NOTE: ALL WORK ON THIS SHEET IS INCLUDED IN COST OF REMOVE AND REPLACE WEATHER STATION SENSORS

REVISIONS	
NAME	DATE

ILLINOIS DEPARTMENT OF TRANSPORTATION
SAYRE AVENUE OVER I-90

WEATHER STATION
SENSOR PLAN

SCALE: 1"=25'
DATE DEC. 2001
DRAWN BY TCK
CHECKED BY PML