



F.A.I. RTE.	SECTION	COUNTY	TOTAL SHEETS	SHEET NO.
90	1213B-1	COOK	94	14
STA. 0+800		TO STA. 0+925		
FED. ROAD DIST. NO. 1		ILLINOIS FED. AID PROJECT		
CONTRACT NO. 60640				

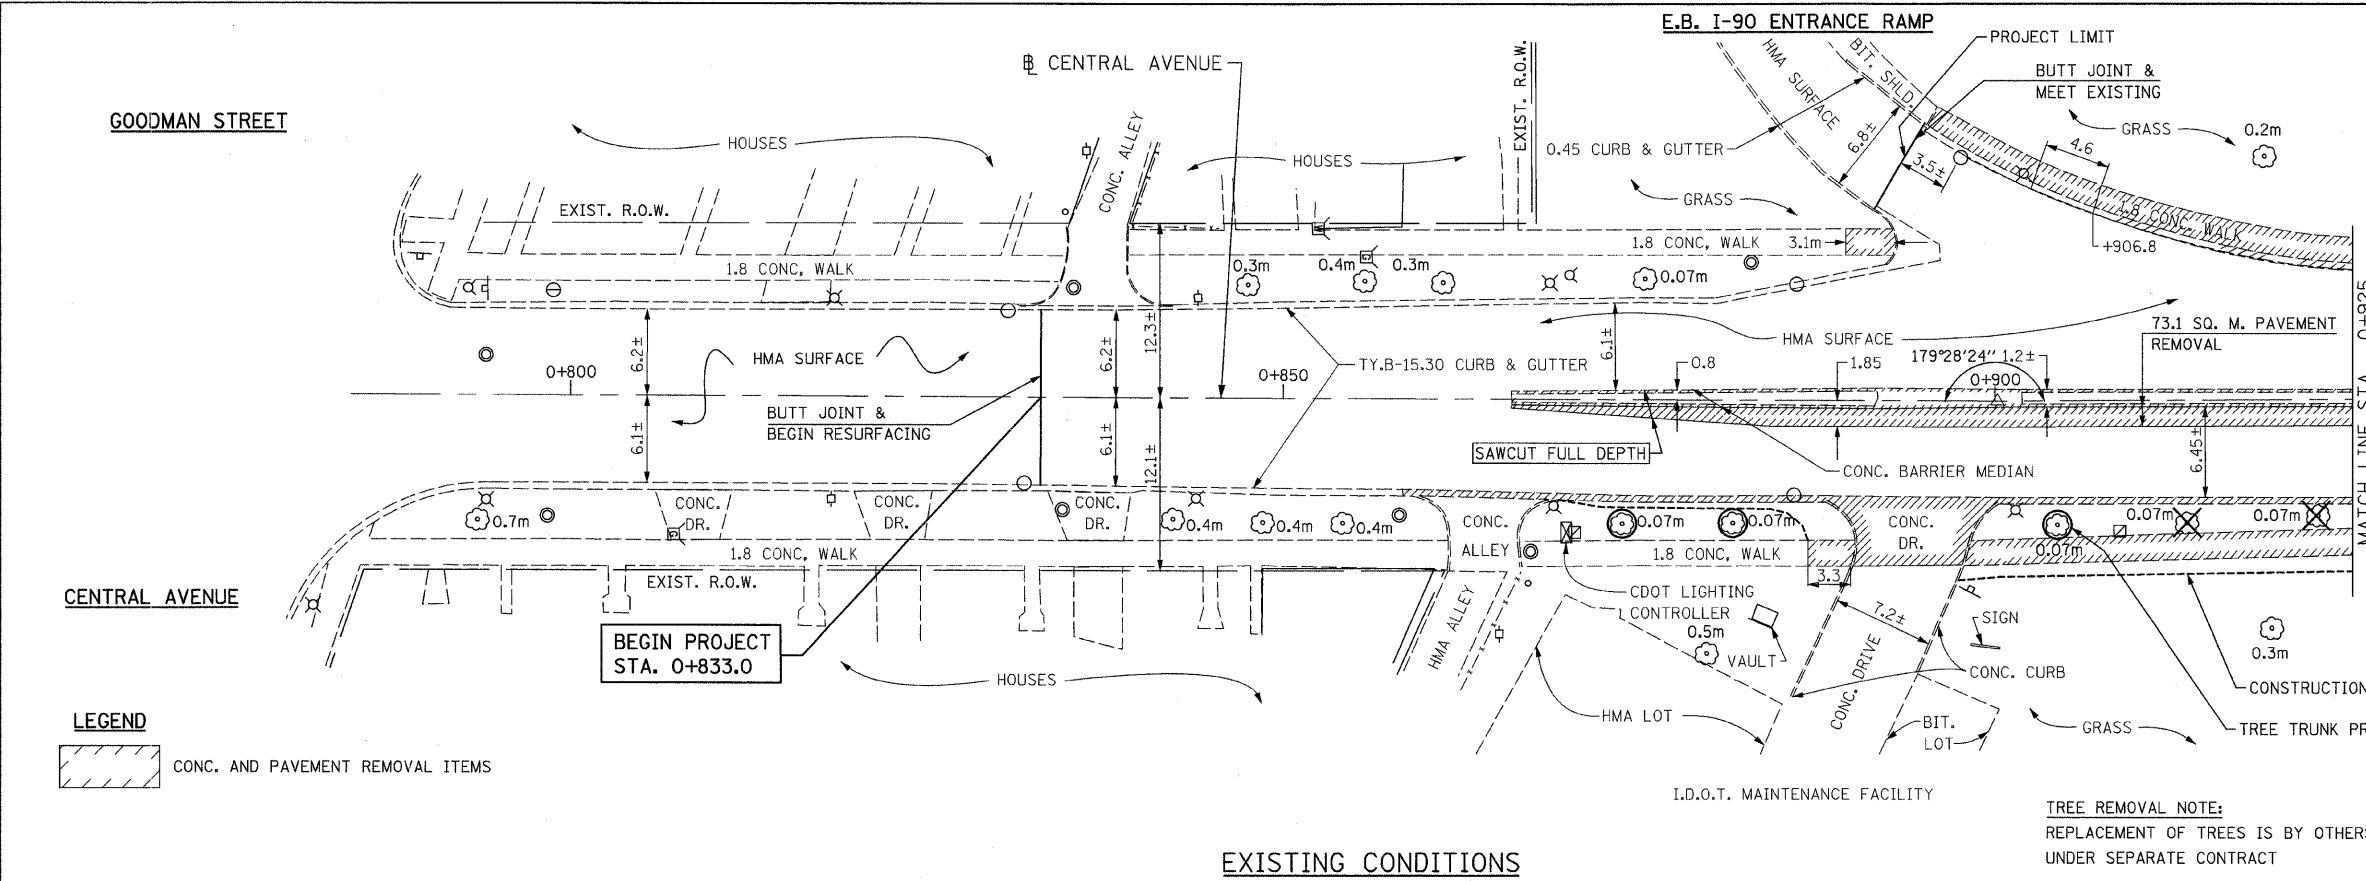

**EXISTING CONDITIONS**

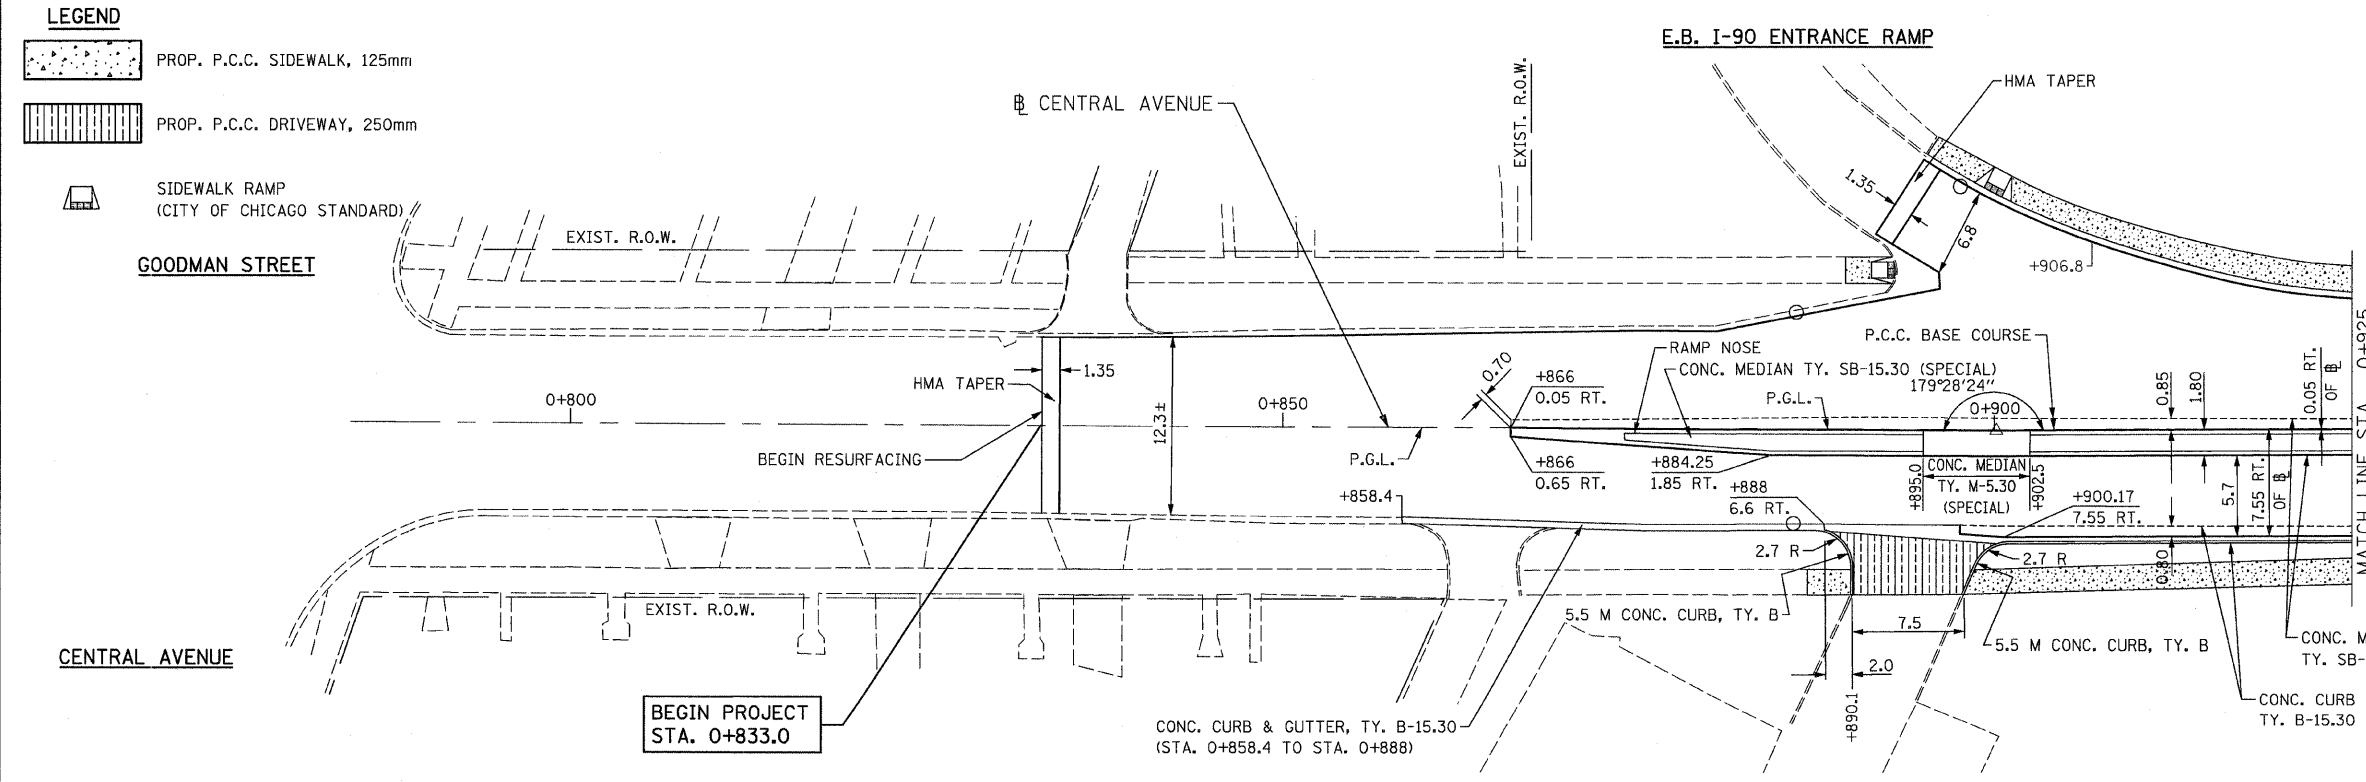

**PROPOSED PLAN**

- NOTES:
1. FOR CENTRAL AVENUE PROFILE, SEE SHEET NO. 16
  2. FOR DETAILS & ELEVATIONS, SEE SHEET NO. 24

REVISIONS	
NAME	DATE

ILLINOIS DEPARTMENT OF TRANSPORTATION  
**CENTRAL AVENUE  
 EXISTING CONDITIONS  
 AND PROPOSED PLAN**  
 STA. 0+800 TO STA. 0+925

SCALE: 1 : 250  
 DATE: NOVEMBER 2007

DRAWN BY: B.K.  
 CHECKED BY: S.J.P.

**CR & A**  
**CHRISTIAN-ROGE & ASSOCIATES, INC.**  
 ENGINEERS-PLANNERS-SURVEYORS  
 211 WEST WACKER DRIVE  
 CHICAGO, ILLINOIS 60606  
 1-312-372-2023 FAX: 1-312-372-5274