


|                       |         |                           |              |           |
|-----------------------|---------|---------------------------|--------------|-----------|
| F.A.I. RTE.           | SECTION | COUNTY                    | TOTAL SHEETS | SHEET NO. |
| 90                    | 1213B-1 | COOK                      | 94           | 19        |
| STA. 0+800            |         | TO STA. 1+075             |              |           |
| FED. ROAD DIST. NO. 1 |         | ILLINOIS FED. AID PROJECT |              |           |
| CONTRACT NO. 60640    |         |                           |              |           |

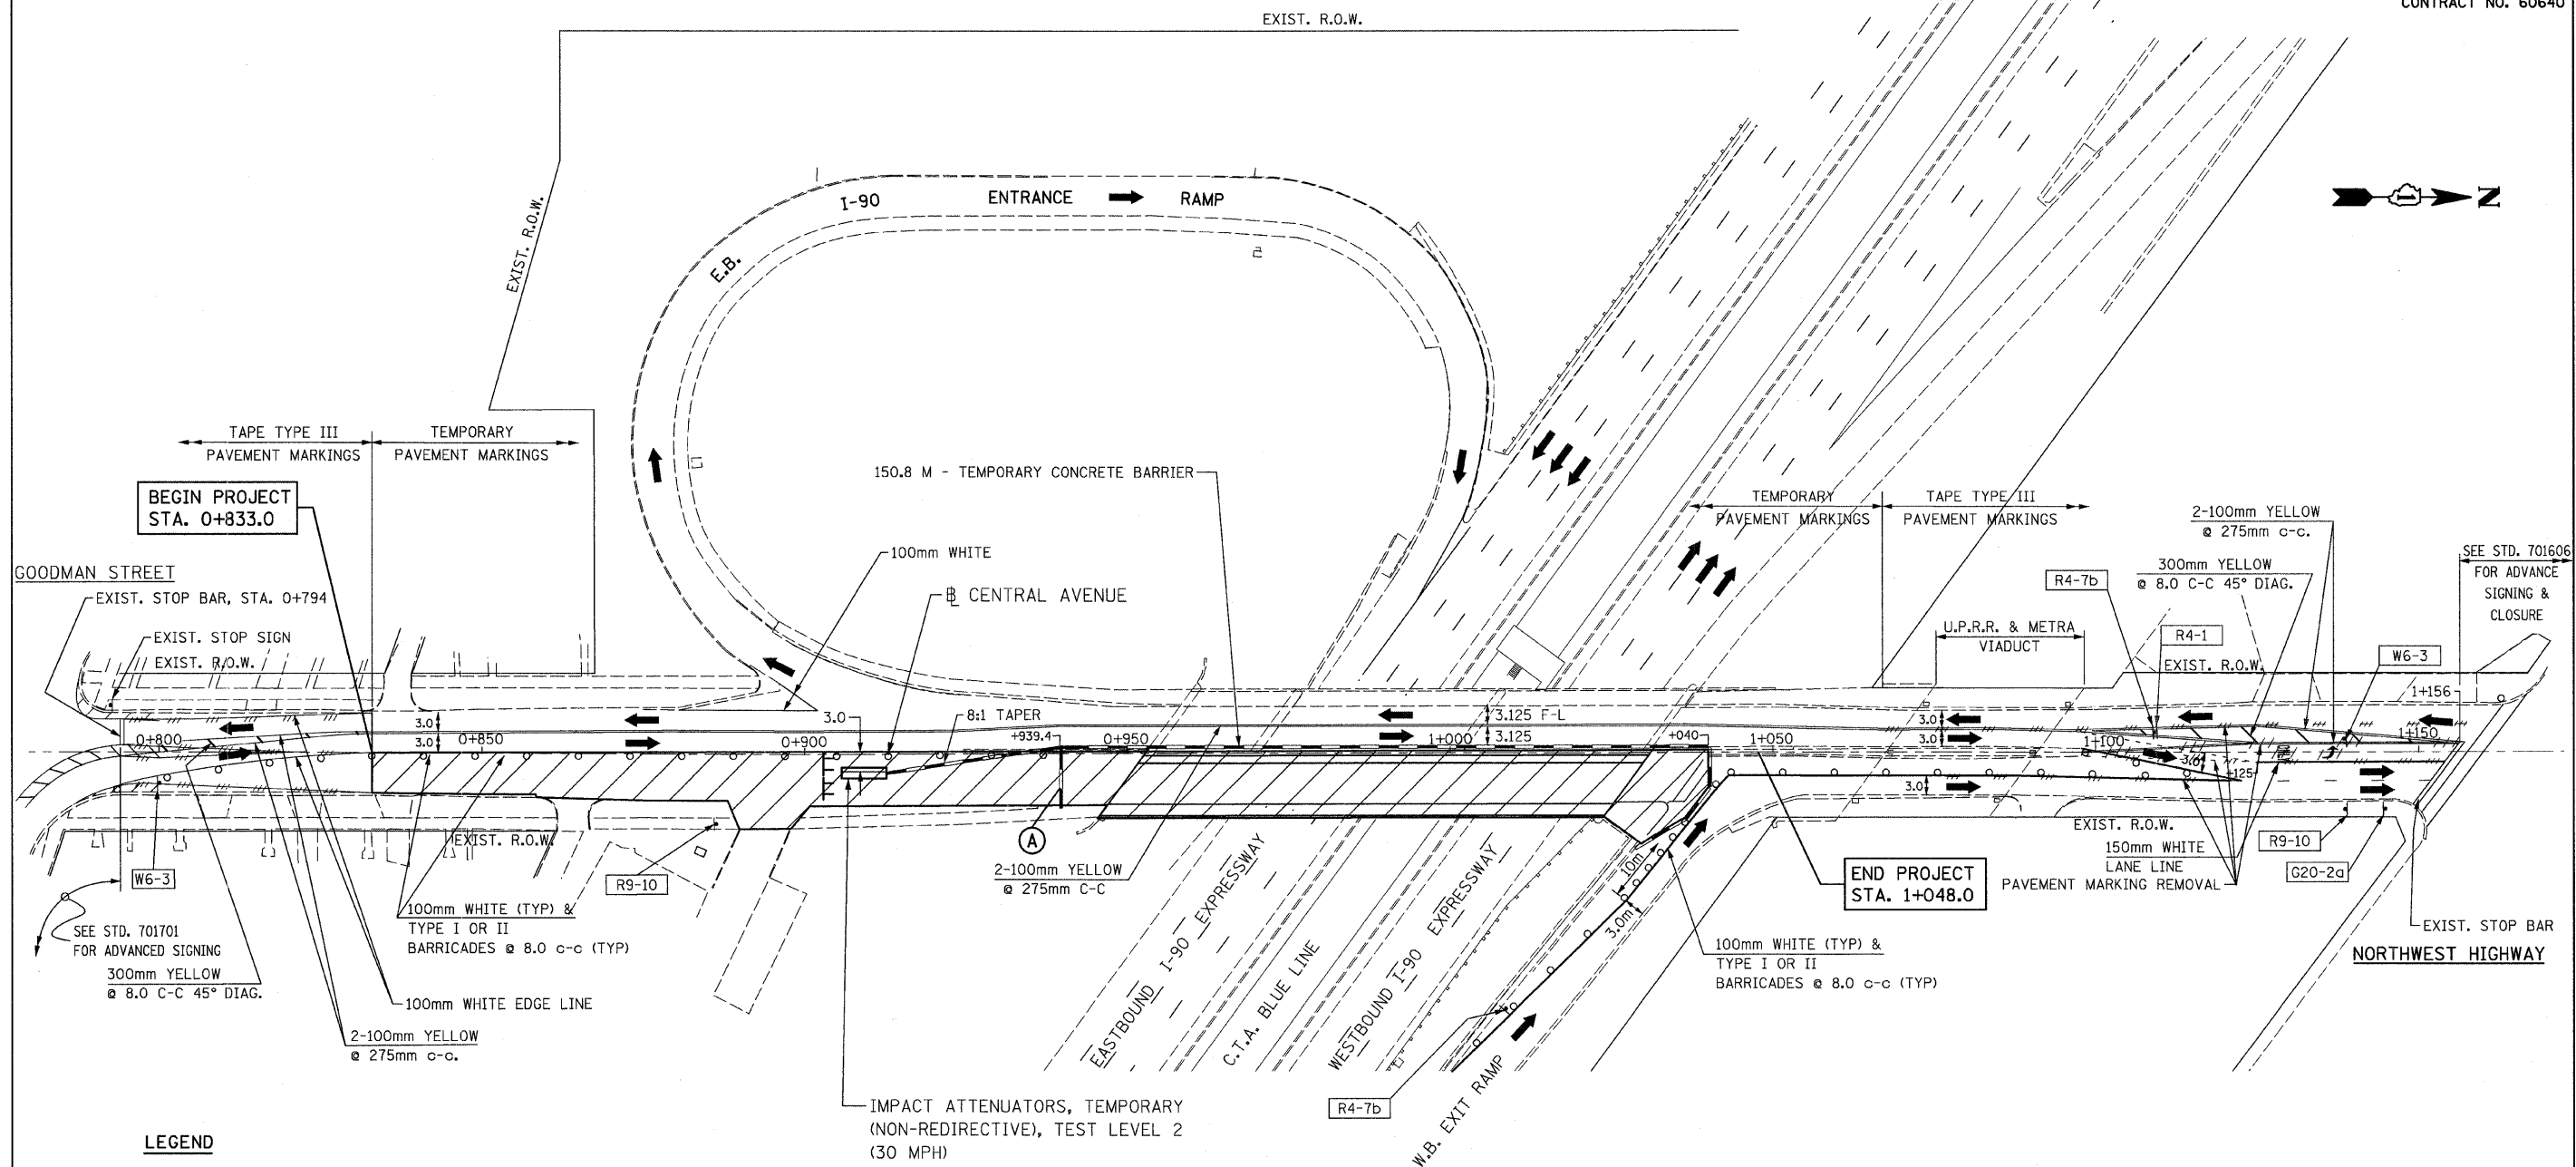

**LEGEND**

- TYPE I OR TYPE II BARRICADE (MAXIMUM 8.0 M C-C)
- TRAFFIC MOVEMENT
- TEMPORARY CONCRETE BARRIER
- WORK ZONE
- TEMPORARY PAVEMENT MARKING (LETTERS & SYMBOLS) - TYP.
- TEMPORARY PAVEMENT
- TEMPORARY SIGN & SIGN DESIGNATION
- TYPE III BARRICADE w/FLASHING LIGHTS
- PAVEMENT MARKING REMOVAL

**NOTES:**

1. FOR STAGING NOTES SEE SHEET NO. 17.
2. FOR MOT BRIDGE TYPICAL SECTIONS SEE SHEET NO. 50.
3. ALL INTERSTATE ROUTE MARKING SIGNS ON CENTRAL AVENUE AND RELATED DIRECTIONAL ARROWS SHALL BE RELOCATED TO TEMPORARY SUPPORTS AT LOCATIONS DESIGNATED BY THE ENGINEER. THIS COST SHALL BE INCLUDED IN TRAFFIC CONTROL AND PROTECTION SPECIAL.
4. FOR TEMPORARY SIGN LEGEND, SEE SHEET NO. 18.
5. ALL TEMPORARY CONCRETE BARRIER SHALL BE F-SHAPE DESIGN.
6. THE NUMBER OF TYPE III BARRICADES REQUIRED SHALL BE AS DIRECTED BY THE ENGINEER.

(A) 9.15 M - TEMPORARY CONCRETE BARRIER TO BE PLACED PRIOR TO REMOVING EXISTING DECK AND UNTIL NEW DECK AND PARAPET WALL IS COMPLETE.

**CR & A**  
**CHRISTIAN-ROGE & ASSOCIATES, INC.**  
 ENGINEERS-PLANNERS-SURVEYORS  
 211 WEST WACKER DRIVE  
 CHICAGO, ILLINOIS 60606  
 1-312-372-2023 FAX: 1-312-372-5274

| REVISIONS |      |
|-----------|------|
| NAME      | DATE |
|           |      |
|           |      |
ILLINOIS DEPARTMENT OF TRANSPORTATION  
 SUGGESTED STAGES OF CONSTRUCTION  
 AND TRAFFIC CONTROL  
 CENTRAL AVENUE  
 STAGE I

SCALE: 1 : 500  
 DATE: NOVEMBER 2007  
 DRAWN BY: B.K.  
 CHECKED BY: S.J.P.