



**TYPICAL ENTRANCE/EXIT RAMP COMBINATION PAVEMENT MARKINGS**

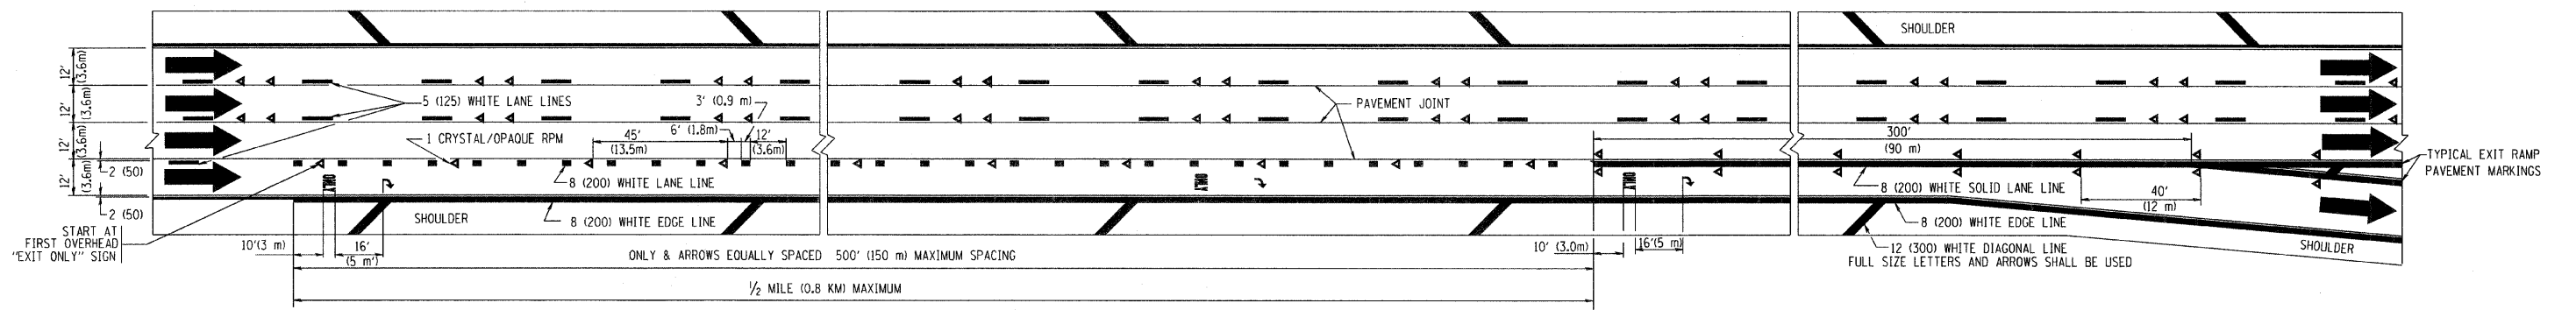

**TYPICAL EXIT ONLY LANE PAVEMENT MARKINGS**

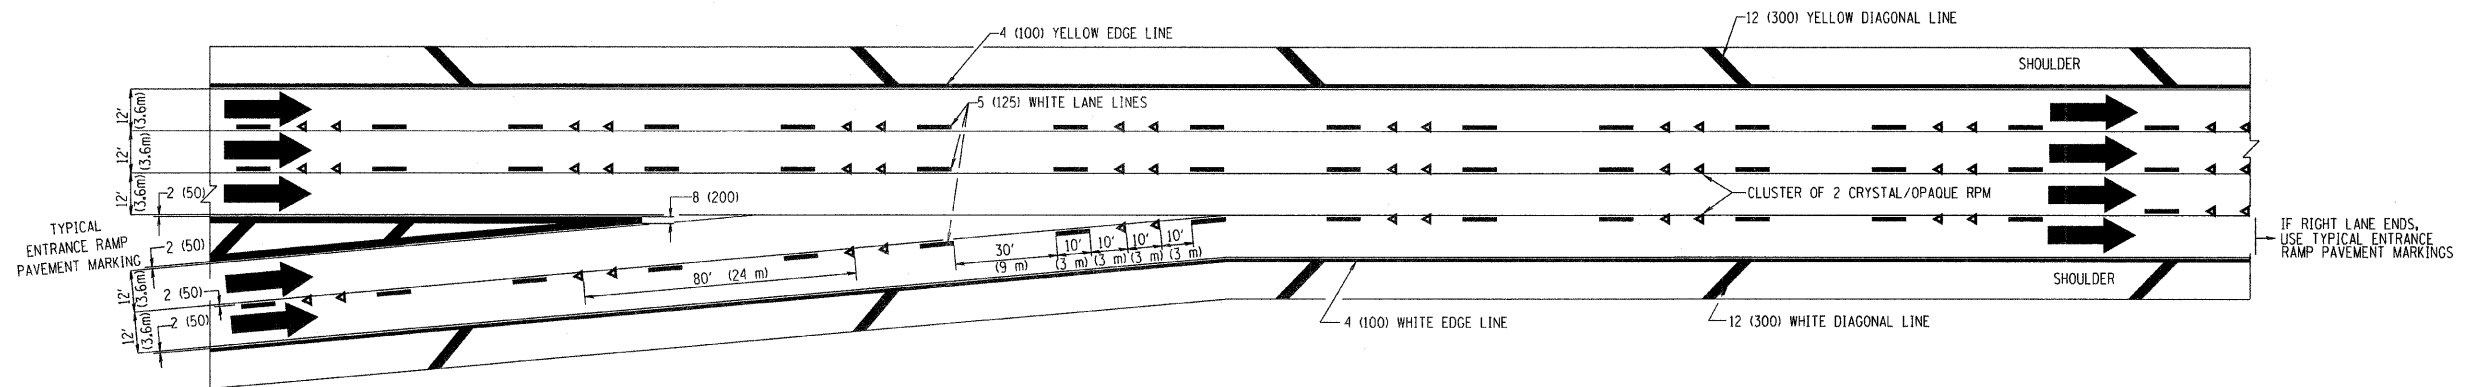

**TYPICAL TWO LANE ENTRANCE RAMP PAVEMENT MARKINGS**

FILE NAME = W:\diststd\22x34\tcl2.dgn	USER NAME = geglennobt	DESIGNED - D.W.S.	REVISED - A.H. 03-96	<b>STATE OF ILLINOIS DEPARTMENT OF TRANSPORTATION</b>	<b>MULTI-LANE FREEWAY PAVEMENT MARKING DETAILS</b>			F.A.J. R.T.E. 90	SECTION 1213 B-1 <b>TC-12</b>	COUNTY COOK	TOTAL SHEETS 94	SHEET NO. 89
	PLOT SCALE = 50,000' / IN.	CHECKED -	REVISED - D.W.S. 07-96		SCALE: NONE	SHEET NO. 1 OF 2 SHEETS	STA. 0+833	TO STA. 1+048	FED. ROAD DIST. NO. 1	ILLINOIS FED. AID PROJECT		
	PLOT DATE = 1/4/2008	DATE - 01-90	REVISED - J.A.F. 02-06									
			REVISED - S.P.B. 01-07									