


NOTE:
THIS PLAN IS FOR THE PURPOSE OF REPLACING THE DETECTOR LOOPS ONLY. ALL OTHER INFORMATION SHOWN IS NOT RELATED AND WILL BE DISREGARDED.

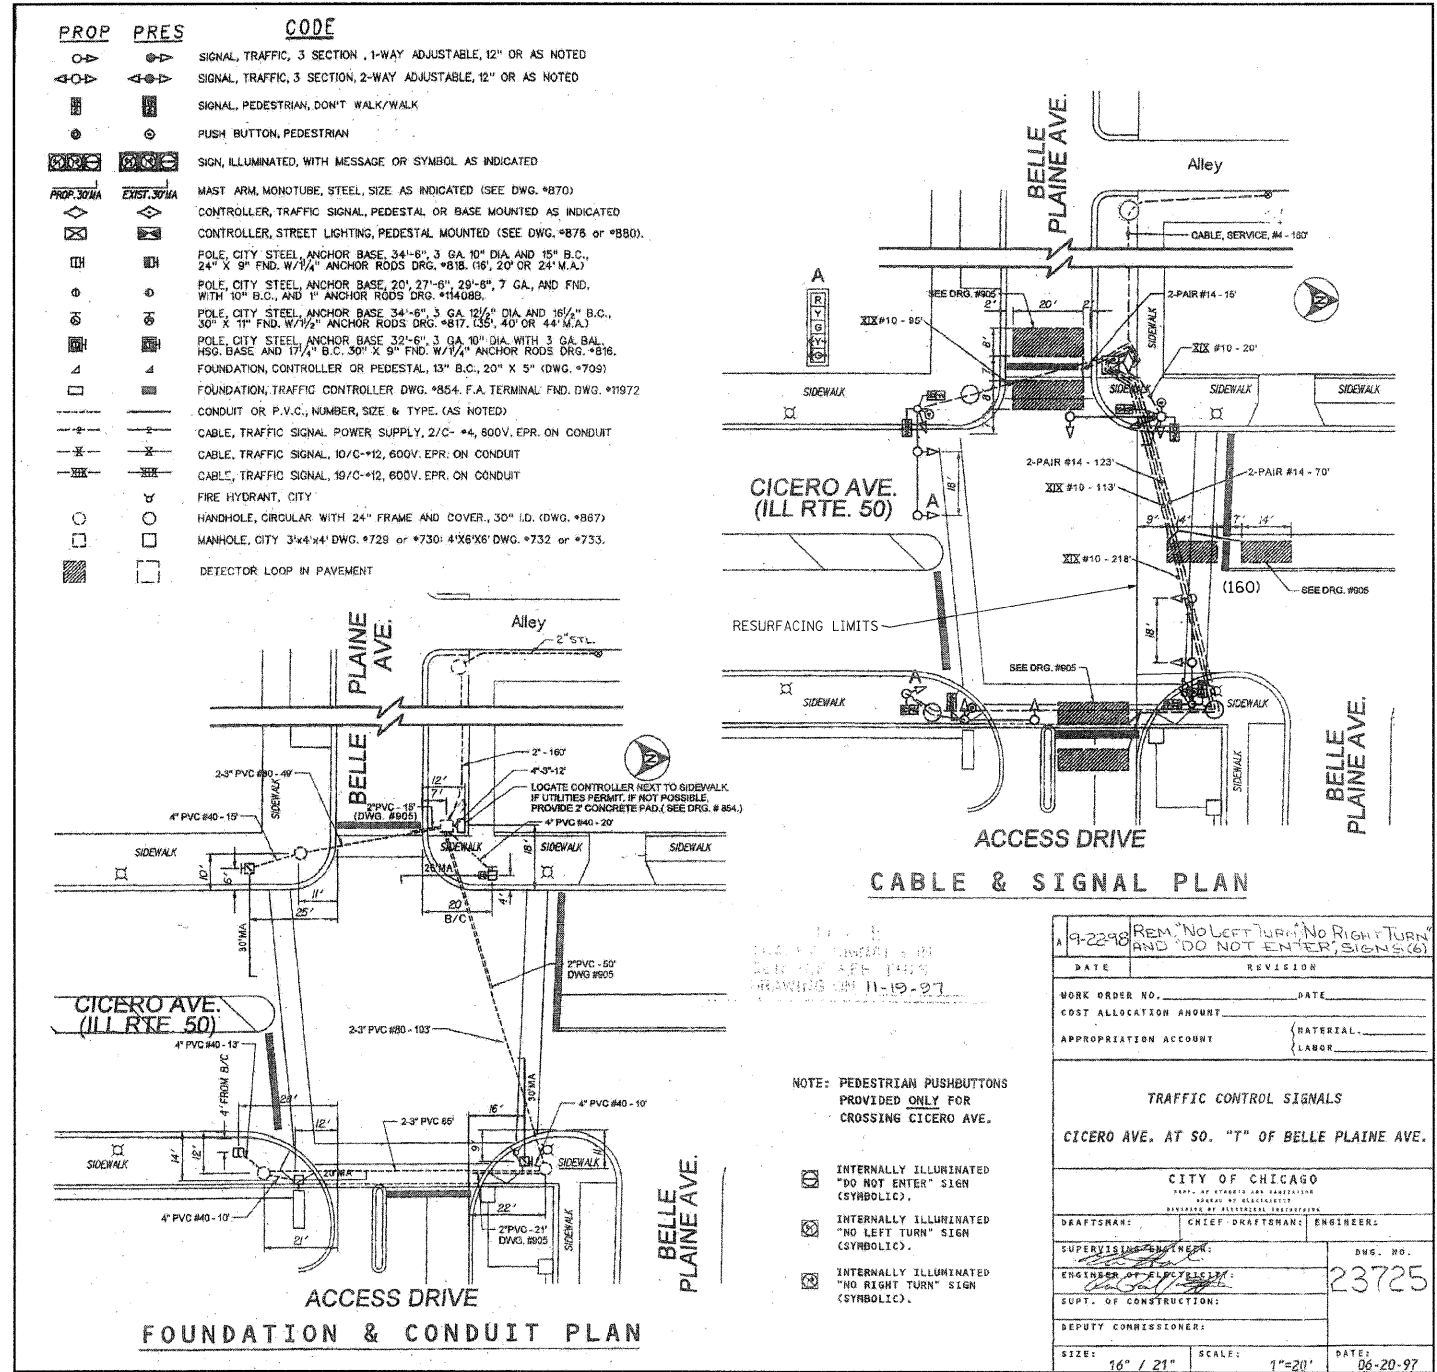

NOTE: THE BUREAU OF ELECTRICITY HAS VEHICLE DETECTORS AT THE INTERSECTION OF CICERO AND BELLE PLAINE. CALL BRUCE SPYCHALA AT (312) 746-5048, 48 HOURS IN ADVANCE OF DETECTOR REMOVAL AND REPLACEMENT.

9-23-90	REM. "NO LEFT TURN" "NO RIGHT TURN" AND "DO NOT ENTER" SIGNS (6)
DATE	REVISION
WORK ORDER NO.	DATE
COST ALLOCATION AMOUNT	
APPROPRIATION ACCOUNT	MATERIAL
	LABOR
TRAFFIC CONTROL SIGNALS	
CICERO AVE. AT SO. "T" OF BELLE PLAINE AVE.	
CITY OF CHICAGO	
DRAFTSMAN:	CHIEF DRAFTSMAN: ENGINEERS
SUPERVISING ENGINEER:	DWG. NO. 23725
ENGINEER AT LARGE:	
SUPT. OF CONSTRUCTION:	
DEPUTY COMMISSIONER:	
SIZE: 16" / 21"	SCALE: 1"=20'
	DATE: 06-20-97

- NOTE: PEDESTRIAN PUSHBUTTONS PROVIDED ONLY FOR CROSSING CICERO AVE.
- INTERNALLY ILLUMINATED "DO NOT ENTER" SIGN (SYMBOLIC).
 - INTERNALLY ILLUMINATED "NO LEFT TURN" SIGN (SYMBOLIC).
 - INTERNALLY ILLUMINATED "NO RIGHT TURN" SIGN (SYMBOLIC).

REPLACE ALL DETECTOR LOOPS AS SHOWN

(WITHIN THE RESURFACING LIMITS)

CODE NO.	QUANTITY	UNIT	ITEM
85000200	160	FOOT	DETECTOR LOOP REPLACEMENT