
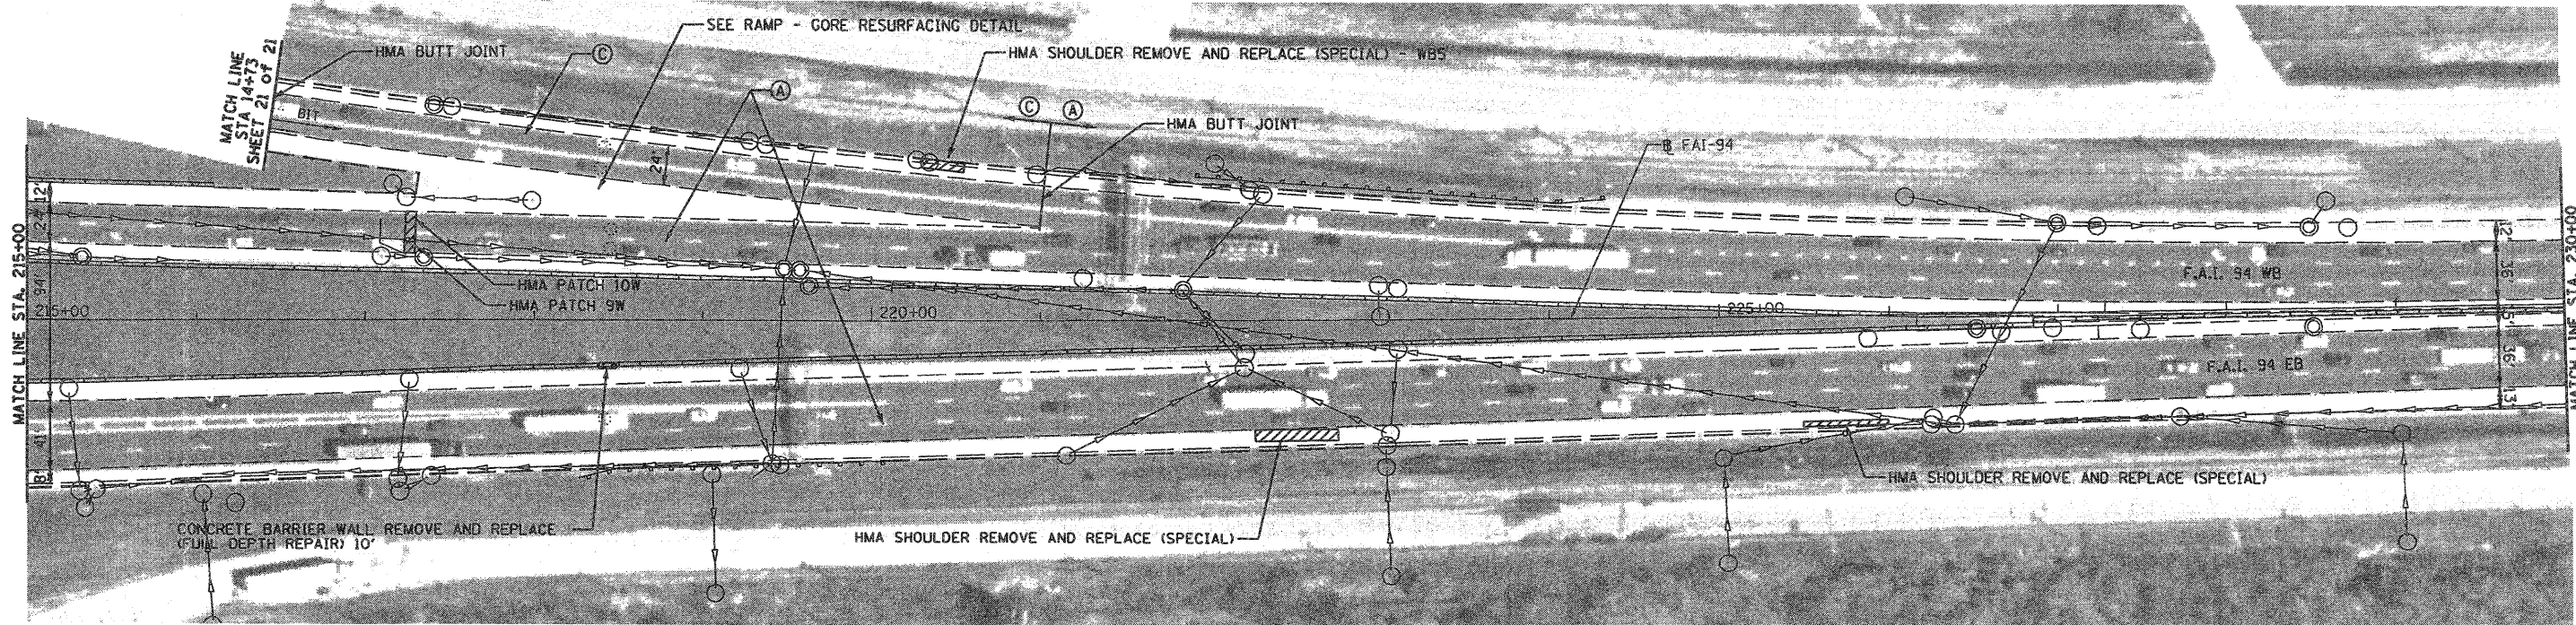


LEGEND

- (A) PROPOSED MAINLINE RESURFACING
 - HOT - MIX ASPHALT SURFACE REMOVAL, 2"
 - POLYMERIZED HOT - MIX ASPHALT SURFACE COURSE, STONE MATRIX ASPHALT, N80, 2"
- PROPOSED MAINLINE SHOULDER RESURFACING
 - HOT - MIX ASPHALT SURFACE REMOVAL, 2"
 - HOT - MIX ASPHALT SURFACE COURSE, MIX "D", N70, 2"
- (C) PROPOSED STONY ISLAND ENTRANCE AND EXIT TERMINALS RESURFACING.
 - HOT - MIX ASPHALT SURFACE REMOVAL, 4"
 - POLYMERIZED HOT - MIX ASPHALT BINDER COURSE, IL-19.0, N90, 2 -1/4"
 - POLYMERIZED HOT - MIX ASPHALT SURFACE COURSE, MIX "F", N90, 1-3/4"
- PROPOSED STONY ISLAND ENTRANCE AND EXIT TERMINALS SHOULDER RESURFACING.
 - HOT - MIX ASPHALT SURFACE REMOVAL, 4"
 - HOT - MIX ASPHALT BINDER COURSE, IL -19.0, N70, 2-1/4"
 - HOT - MIX ASPHALT SURFACE COURSE, MIX "D", N70, 1-3/4"

HMA PATCH * PROPOSED HOT MIX ASPHALT PAVEMENT PATCH. SEE SCHEDULE OF QUANTITIES

PCC PATCH * PROPOSED PORTLAND CEMENT CONCRETE PAVEMENT PATCH. SEE SCHEDULE OF QUANTITIES

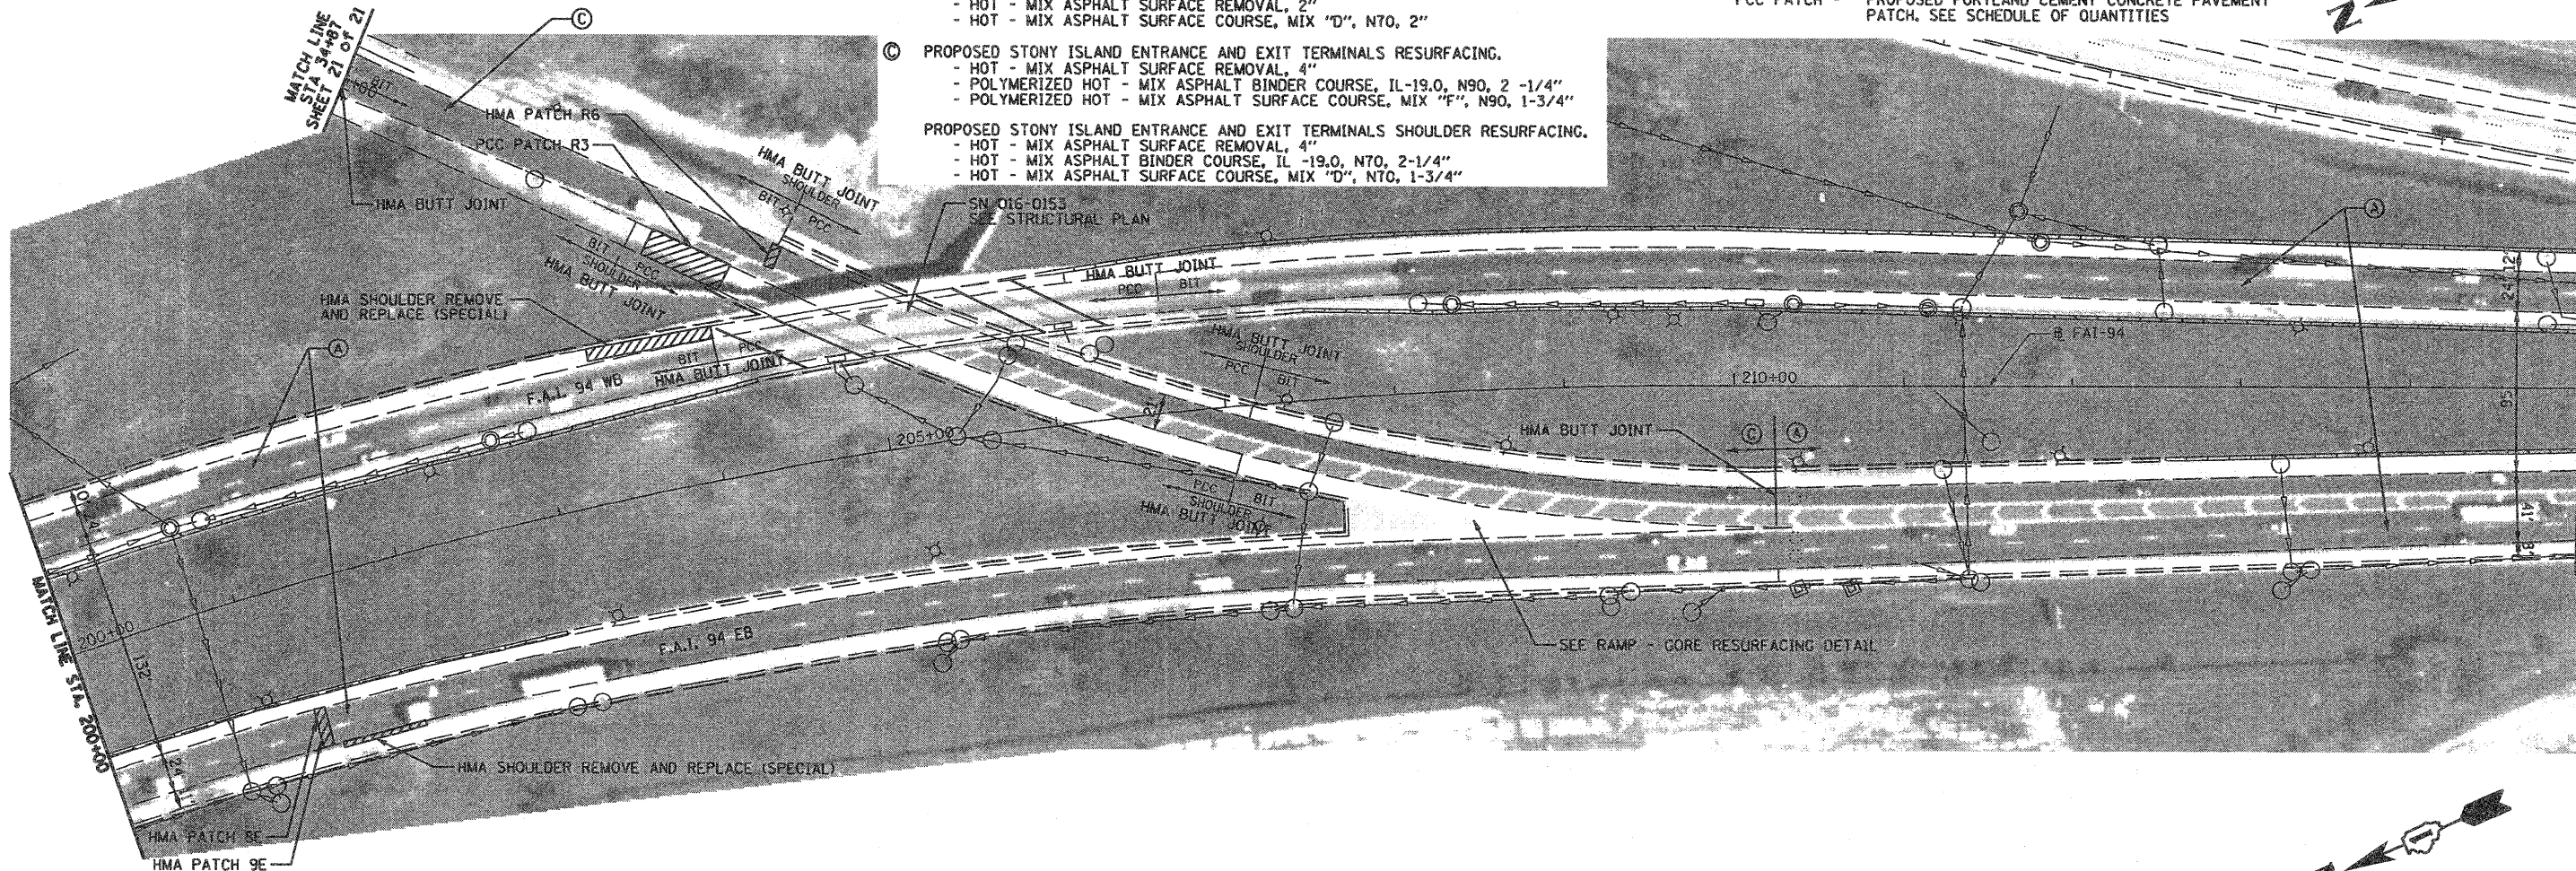

FILE NAME = D:\60C08-842-PLAN_4.dgn

USER NAME = dwoznarski

PLOT SCALE = 1/8" = 1' IN.

PLOT DATE = 2/6/2009

DESIGNED -

DRAWN - DNW

CHECKED -

DATE - 2/6/2009

REVISED -

REVISED -

REVISED -

REVISED -

STATE OF ILLINOIS
DEPARTMENT OF TRANSPORTATION

BISHOP FORD EXPRESSWAY (I-94)
RESURFACING PLAN

SCALE: 1" = 50' SHEET NO. 4 OF 21 SHEETS STA. 200+00 TO STA. 230+00

F.A.I. RTE.	SECTION	COUNTY	TOTAL SHEETS	SHEET NO.
94	(0312-708W, ETC. & 1315RS-4	COOK	167	42
FED. ROAD DIST. NO. ILLINOIS FED. AID PROJECT			CONTRACT NO. 60C08	