



GUIDE SIGN SEQUENCE NUMBERING CODE

EXAMPLE
EB-TR-03

- | | |
|--------------------------------|--------------------------|
| DIRECTION OF TRAFFIC | SIGN PANEL NUMBER |
| EB - EASTBOUND I-94 | |
| WB - WESTBOUND I-94 | |
| SI - STONY ISLAND FEEDER RAMPS | |
| | MOUNTING TYPE |
| | TR - Truss |
| | CL - Cantilever |
| | BR - Bridge Mounted |
| | WP - Wood Post |
| | BS - Breakaway Steel |
| | LP - Light Pole |
| REMOVE AND REPLACE SIGN PANEL | |
| EXISTING LUMINAIRE | |

PAVEMENT MARKING LEGEND

- | | |
|--|--|
| A THERMOPLASTIC PAVEMENT MARKING - LINE 4" WHITE EDGE LINE | G PREFORMED PLASTIC PAVEMENT MARKING TYPE B, INLAID, LINE 5" WHITE LANE LINES - 10' DASH - 30' SKIP |
| B THERMOPLASTIC PAVEMENT MARKING - LINE 4" YELLOW EDGE LINE | H POLYUREA PAVEMENT MARKING, TYPE I, LINE 4" WHITE EDGE LINE |
| C THERMOPLASTIC PAVEMENT MARKING - LINE 8" WHITE EDGE LINE | I POLYUREA PAVEMENT MARKING, TYPE I, LINE 4" YELLOW EDGE LINE |
| D THERMOPLASTIC PAVEMENT MARKING - LINE 12" PAVEMENT DIAGNOLS SPACED @ 500' CENTERS | J POLYUREA PAVEMENT MARKING, TYPE I, LINE 5" WHITE LANE LINES - 10' DASH - 30' SKIP |
| E THERMOPLASTIC PAVEMENT MARKING - LINE 12" WHITE GORE DIAGNOLS SPACED @ 30' CENTERS | K POLYUREA PAVEMENT MARKING, TYPE I, LINE 8" WHITE EDGE LINE |
| F PREFORMED PLASTIC PAVEMENT MARKING TYPE B, INLAID, LINE 4" WHITE LANE LINES - 2' DASH - 6' SKIP | L POLYUREA PAVEMENT MARKING, TYPE I, LINE 12" WHITE GORE DIAGNOLS SPACED @ 30' CENTERS |

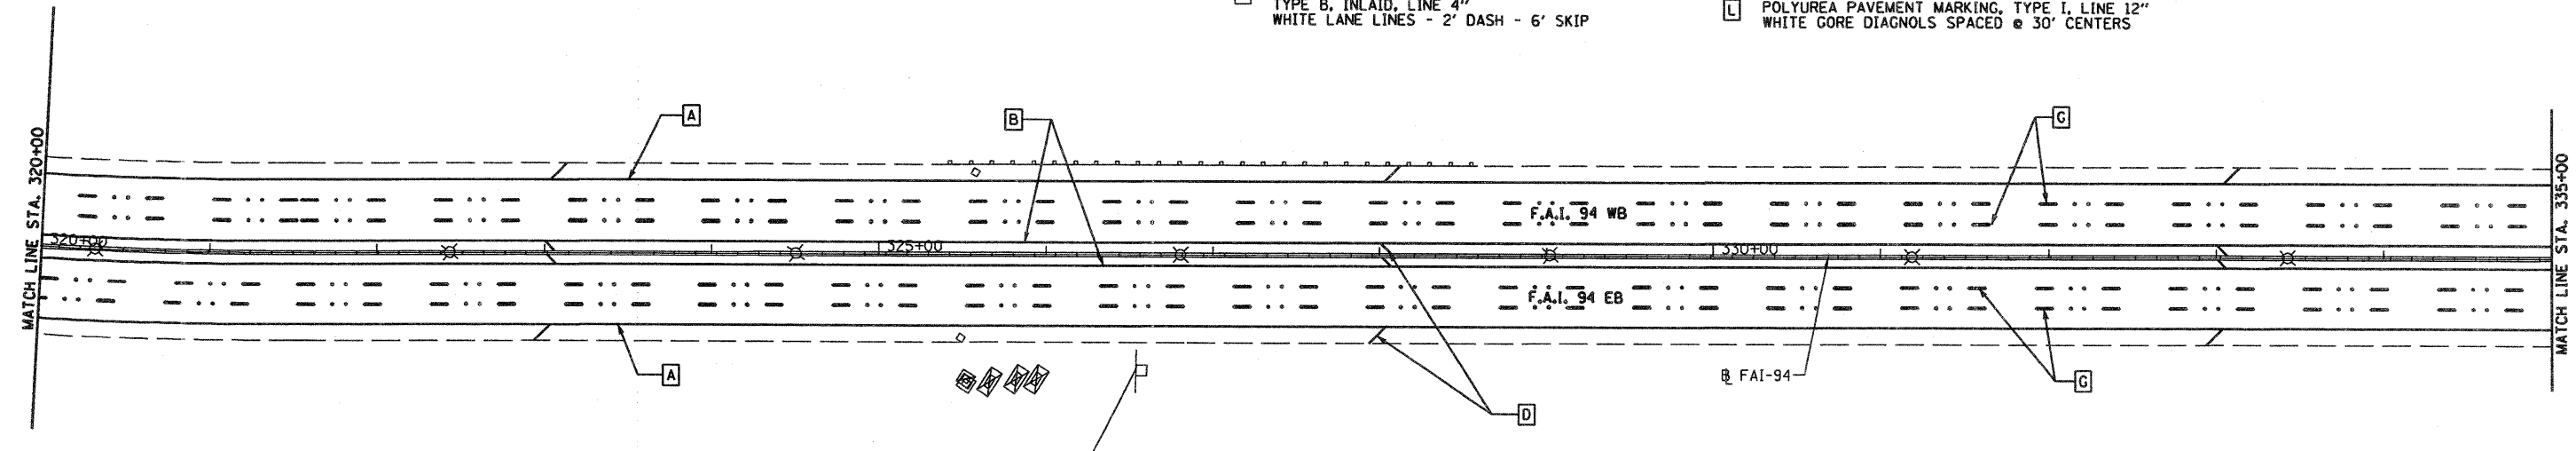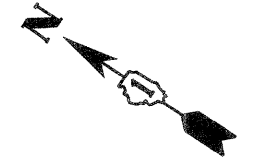

EXITS 68A-B
130th St
1 MILE
EB-BS-33
STA 326+57

NOTE:
SEE TC-12 "MULTI-LANE FREEWAY PAVEMENT MARKING DETAILS" FOR PLACEMENT & TYPE OF RAISED REFLECTIVE PAVEMENT MARKERS

FILE NAME = D160C08-081-PMK_9.dgn	USER NAME = dwozniarski	DESIGNED -	REVISED -	STATE OF ILLINOIS DEPARTMENT OF TRANSPORTATION	BISHOP FORD EXPRESSWAY (I-94) PAVEMENT MARKING AND SIGNING PLANS	F.A.I. RTE. 94	SECTION 0312-708W, ETC. & 1315RS-4	COUNTY COOK	TOTAL SHEETS 167	SHEET NO. 81		
	PLOT SCALE = 100.00' / IN.	DRAWN - DMW	REVISED -			SCALE: 1" = 50'	SHEET NO. 9 OF 21 SHEETS	FED. ROAD DIST. NO.	ILLINOIS FED. AID PROJECT	CONTRACT NO. 60C08		
	PLOT DATE = 2/6/2009	CHECKED -	REVISED -			STA. 305+00	TO STA. 335+00					
		DATE - 2/6/2009	REVISED -									